




Stantec Consulting Services Inc.
 801 Jones Franklin Road
 Suite 300
 Raleigh, NC 27606
 Tel. (919) 851-6886
 Fax. (919) 851-7024
 www.stantec.com
 License No. F-0672

UTILITIES BY OTHERS

ALL PROPOSED UTILITY WORK SHOWN ON THIS SHEET WILL BE DONE BY OTHERS. NO PAYMENT WILL BE MADE TO THE CONTRACTOR FOR PROPOSED UTILITY WORK SHOWN ON THIS SHEET.

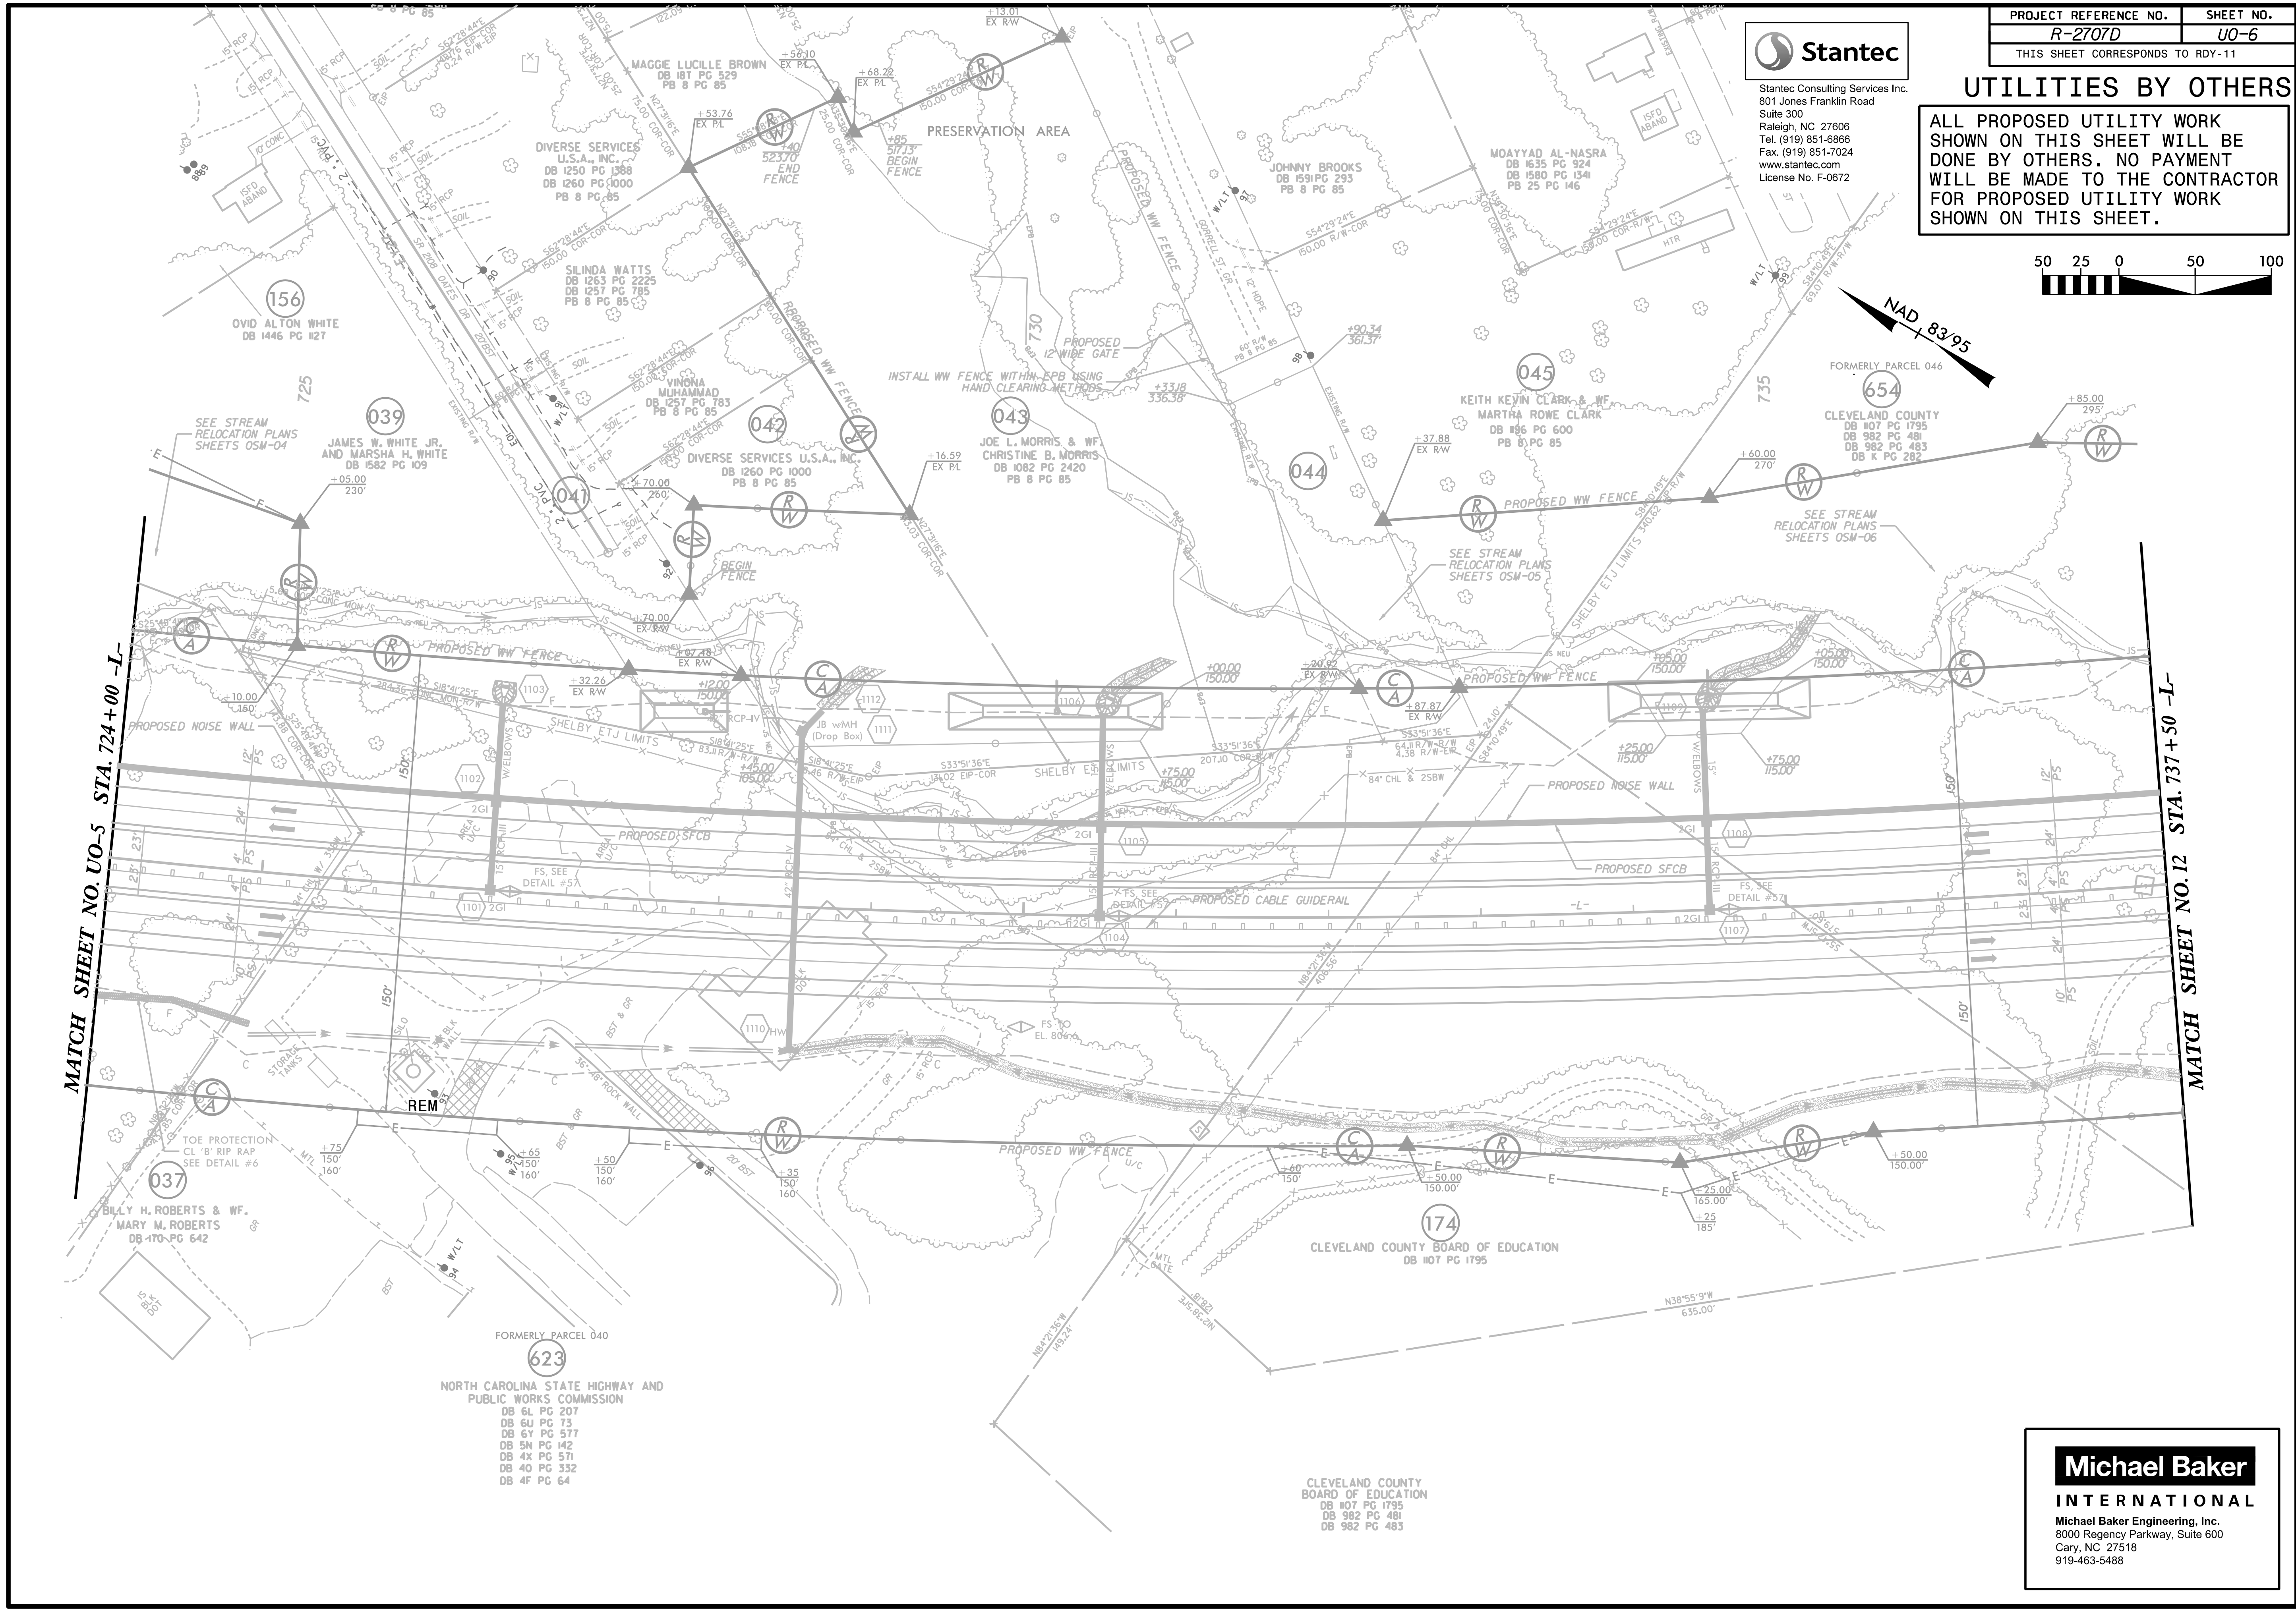

MATCH SHEET NO. U0-5 STA. 724+00 -L-

MATCH SHEET NO. 12 STA. 737+50 -L-

FORMERLY PARCEL 040
 623
 NORTH CAROLINA STATE HIGHWAY AND PUBLIC WORKS COMMISSION
 DB 6L PG 207
 DB 6U PG 73
 DB 6Y PG 577
 DB 5N PG 142
 DB 4X PG 571
 DB 4O PG 332
 DB 4F PG 64

CLEVELAND COUNTY BOARD OF EDUCATION
 DB 107 PG 1795
 DB 982 PG 481
 DB 982 PG 483

Michael Baker INTERNATIONAL
 Michael Baker Engineering, Inc.
 8000 Regency Parkway, Suite 600
 Cary, NC 27518
 919-463-5488