

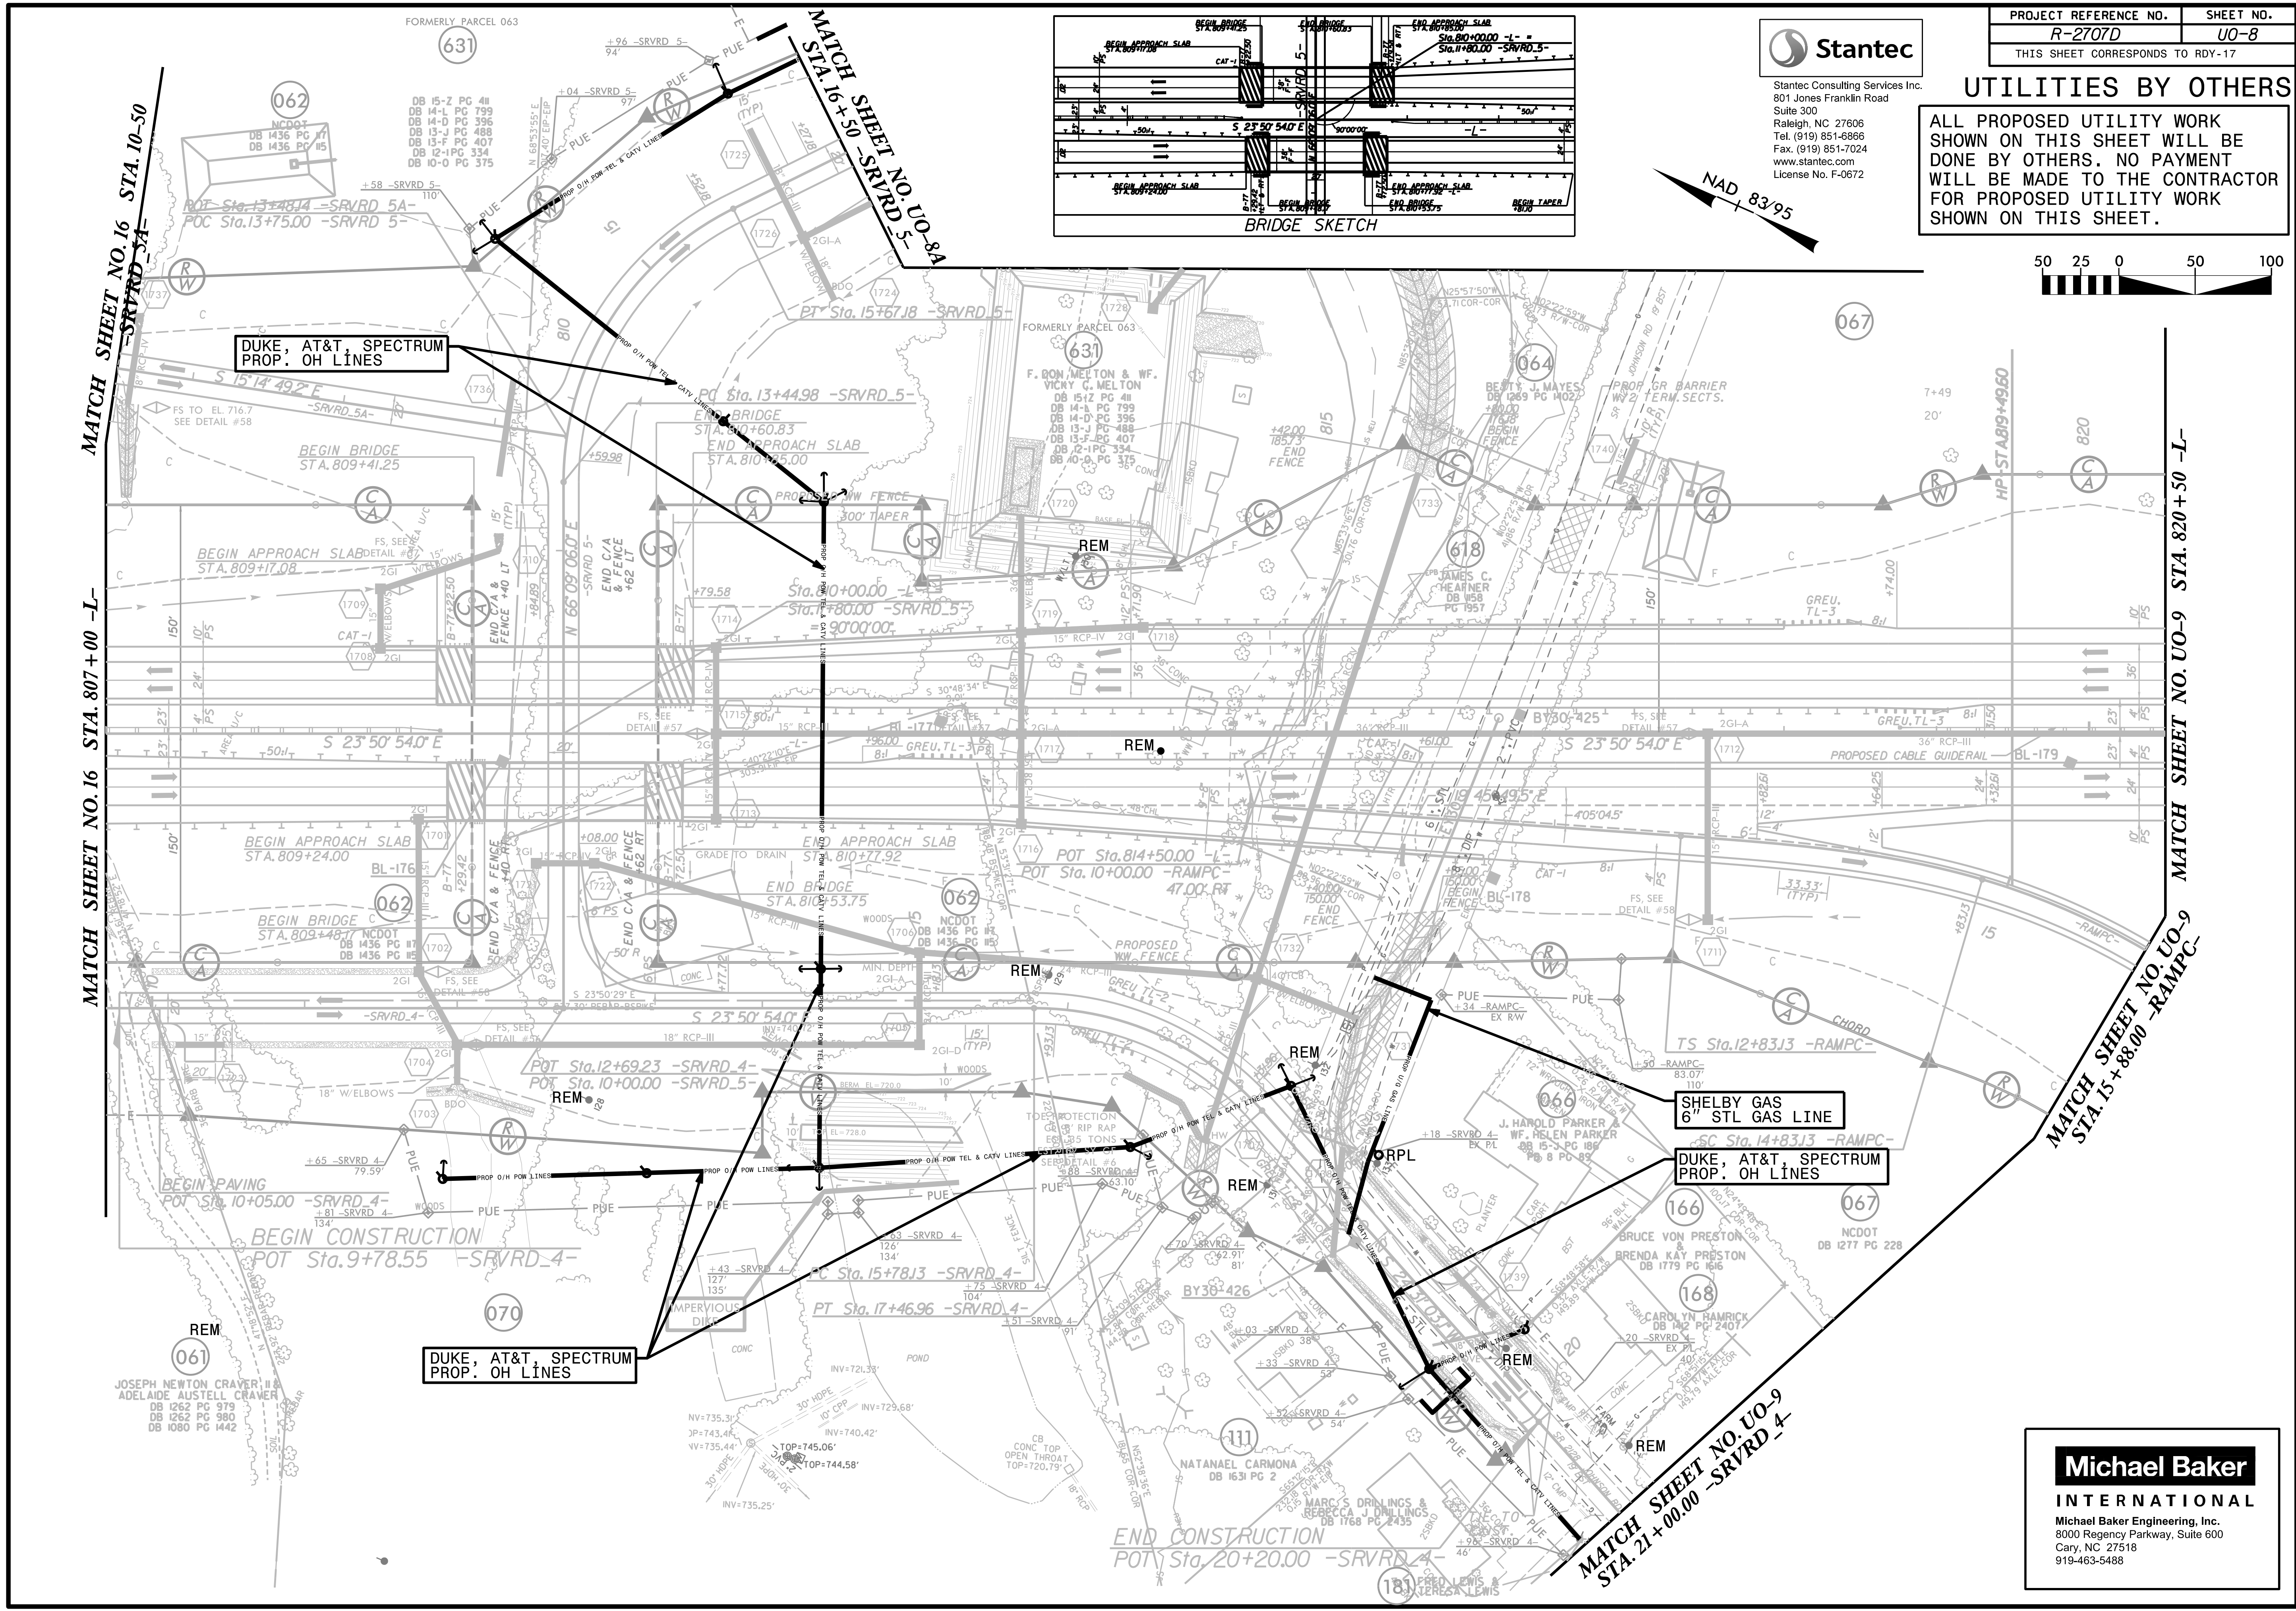


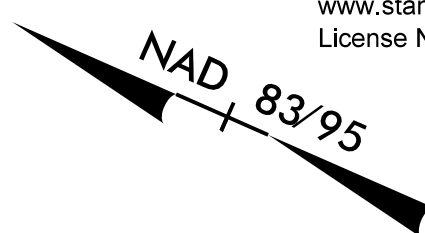

UTILITIES BY OTHERS

ALL PROPOSED UTILITY WORK SHOWN ON THIS SHEET WILL BE DONE BY OTHERS. NO PAYMENT WILL BE MADE TO THE CONTRACTOR FOR PROPOSED UTILITY WORK SHOWN ON THIS SHEET.

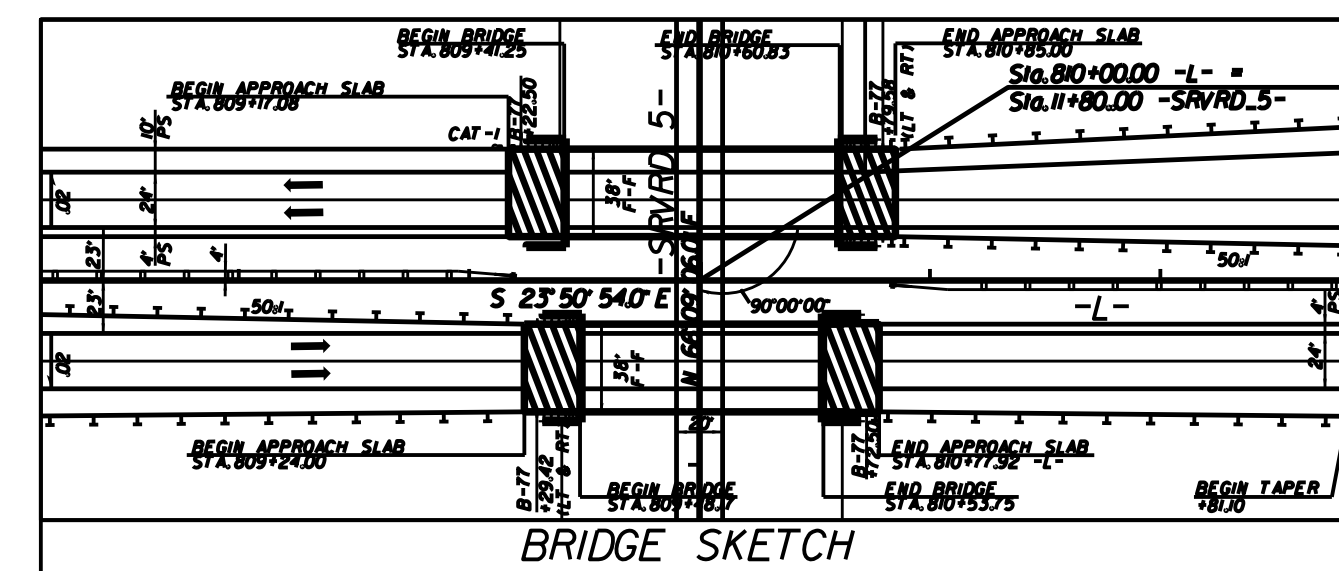

DUKE, AT&T, SPECTRUM
PROP. OH LINES

SHELBY GAS
6" STL GAS LINE

DUKE, AT&T, SPECTRUM
PROP. OH LINES

DUKE, AT&T, SPECTRUM
PROP. OH LINES

Michael Baker INTERNATIONAL
Michael Baker Engineering, Inc.
8000 Regency Parkway, Suite 600
Cary, NC 27518
919-463-5488

MATCH SHEET NO. U0-9
STA. 21+00.00 -SRVRD-4

MATCH SHEET NO. 16 STA. 807+00 -L-

MATCH SHEET NO. U0-9 STA. 820+50 -L-

MATCH SHEET NO. U0-9
STA. 15+88.00 -RAMP-

MATCH SHEET NO. U0-8A
STA. 16+50 -SRVRD-5

END CONSTRUCTION
POT Sta. 20+20.00 -SRVRD-4

BEGIN CONSTRUCTION
POT Sta. 9+78.55 -SRVRD-4

JOSEPH NEWTON CRAVER II & ADELAIDE AUSTELL CRAVER
DB 1262 PG 379
DB 1262 PG 380
DB 1080 PG 1442

FRED LEWIS & TERESA LEWIS

NATANAEEL CARMONA
DB 1631 PG 2

BRUCE VON PRESTON & BRENDA KAY PRESTON
DB 1779 PG 1616

J. HAROLD PARKER & W.F. HELEN PARKER
DB 15-J PG 185
PG 8 PG 85

F. DON MELTON & W.F. VICKY G. MELTON
DB 1512 PG 411
DB 14-D PG 396
DB 13-J PG 488
DB 12-F PG 407
DB 10-O PG 375

BETTY J. MAYES
DB 1269 PG 1022

JAMES C. HEARNER
DB 158 PG 1957

CAROLYN RAMRICK
DB 142 PG 2407

NC DOT
DB 1277 PG 228

DB 15-Z PG 411
DB 14-L PG 799
DB 14-D PG 396
DB 13-J PG 488
DB 12-F PG 407
DB 10-O PG 375

NC DOT
DB 1436 PG 171
DB 1436 PG 175

POT Sta. 13+4814 -SRVRD 5A-
POC Sta. 13+75.00 -SRVRD 5-

POT Sta. 15+67.18 -SRVRD 5-

POT Sta. 13+44.98 -SRVRD 5-



90'0"0"0"

STA. 10+00.00 -RAMP-

47'0"0"0"

POT Sta. 12+69.23 -SRVRD 4-

POT Sta. 10+00.00 -SRVRD 5-

REM

PT Sta. 17+46.96 -SRVRD 4-

INV=721.33'

INV=729.58'

INV=740.42'

TOP=745.06'

TOP=744.58'

INV=735.25'

INV=735.30'

JP=743.46'

VV=735.44'

30' HOPE

10' CPP

30' HOPE

30' HOPE

