



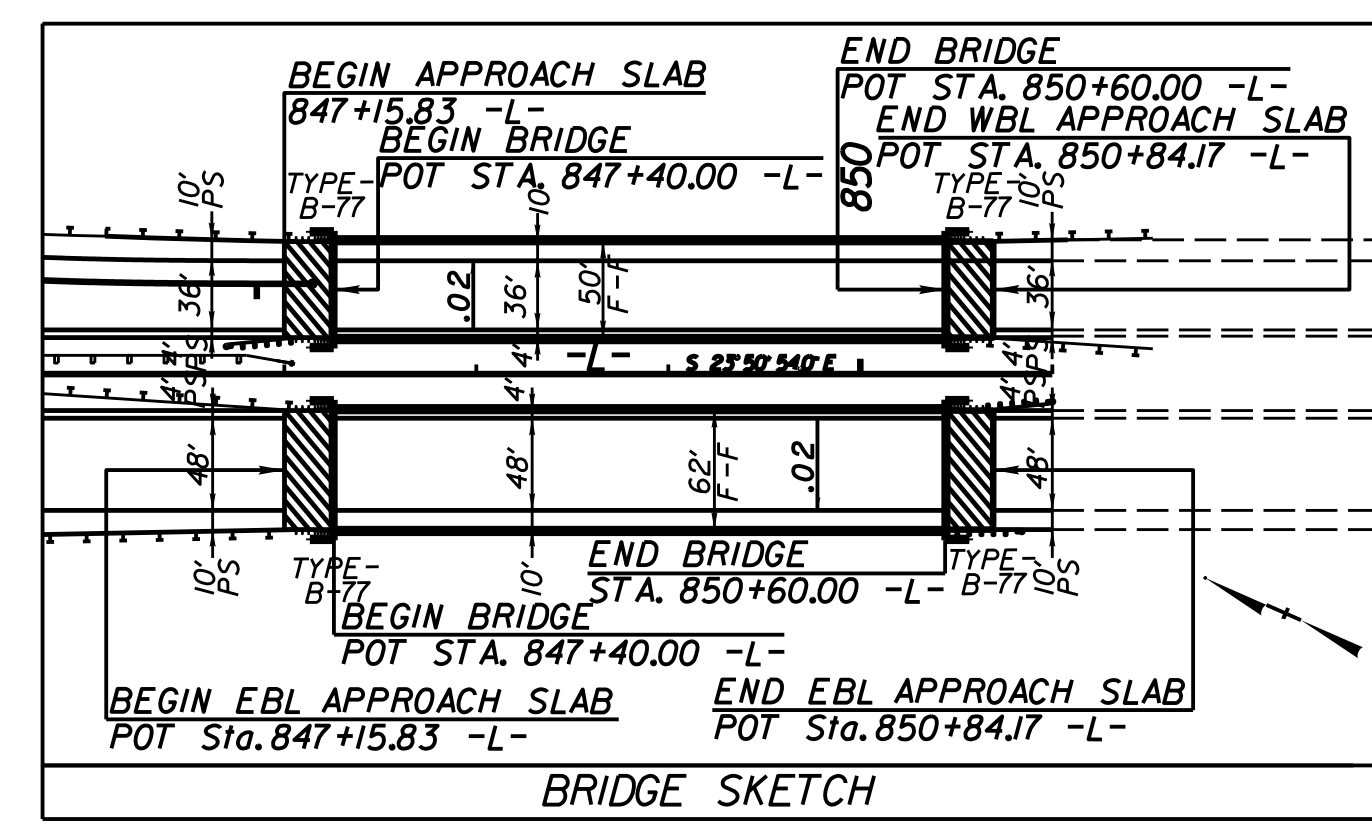


### UTILITIES BY OTHERS

ALL PROPOSED UTILITY WORK SHOWN ON THIS SHEET WILL BE DONE BY OTHERS. NO PAYMENT WILL BE MADE TO THE CONTRACTOR FOR PROPOSED UTILITY WORK SHOWN ON THIS SHEET.

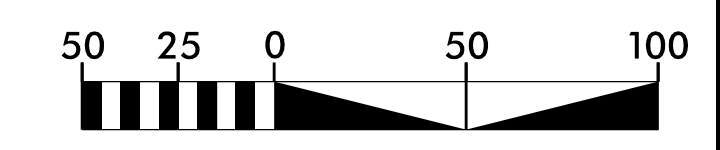

MATCH SHEET NO. UO-9 STA. 15+80 -RAMP A-  
 MATCH SHEET NO. UO-9 STA. 841+00 -L-  
 MATCH SHEET NO. UO-9 STA. 18+33.33 -SRVRD 3-

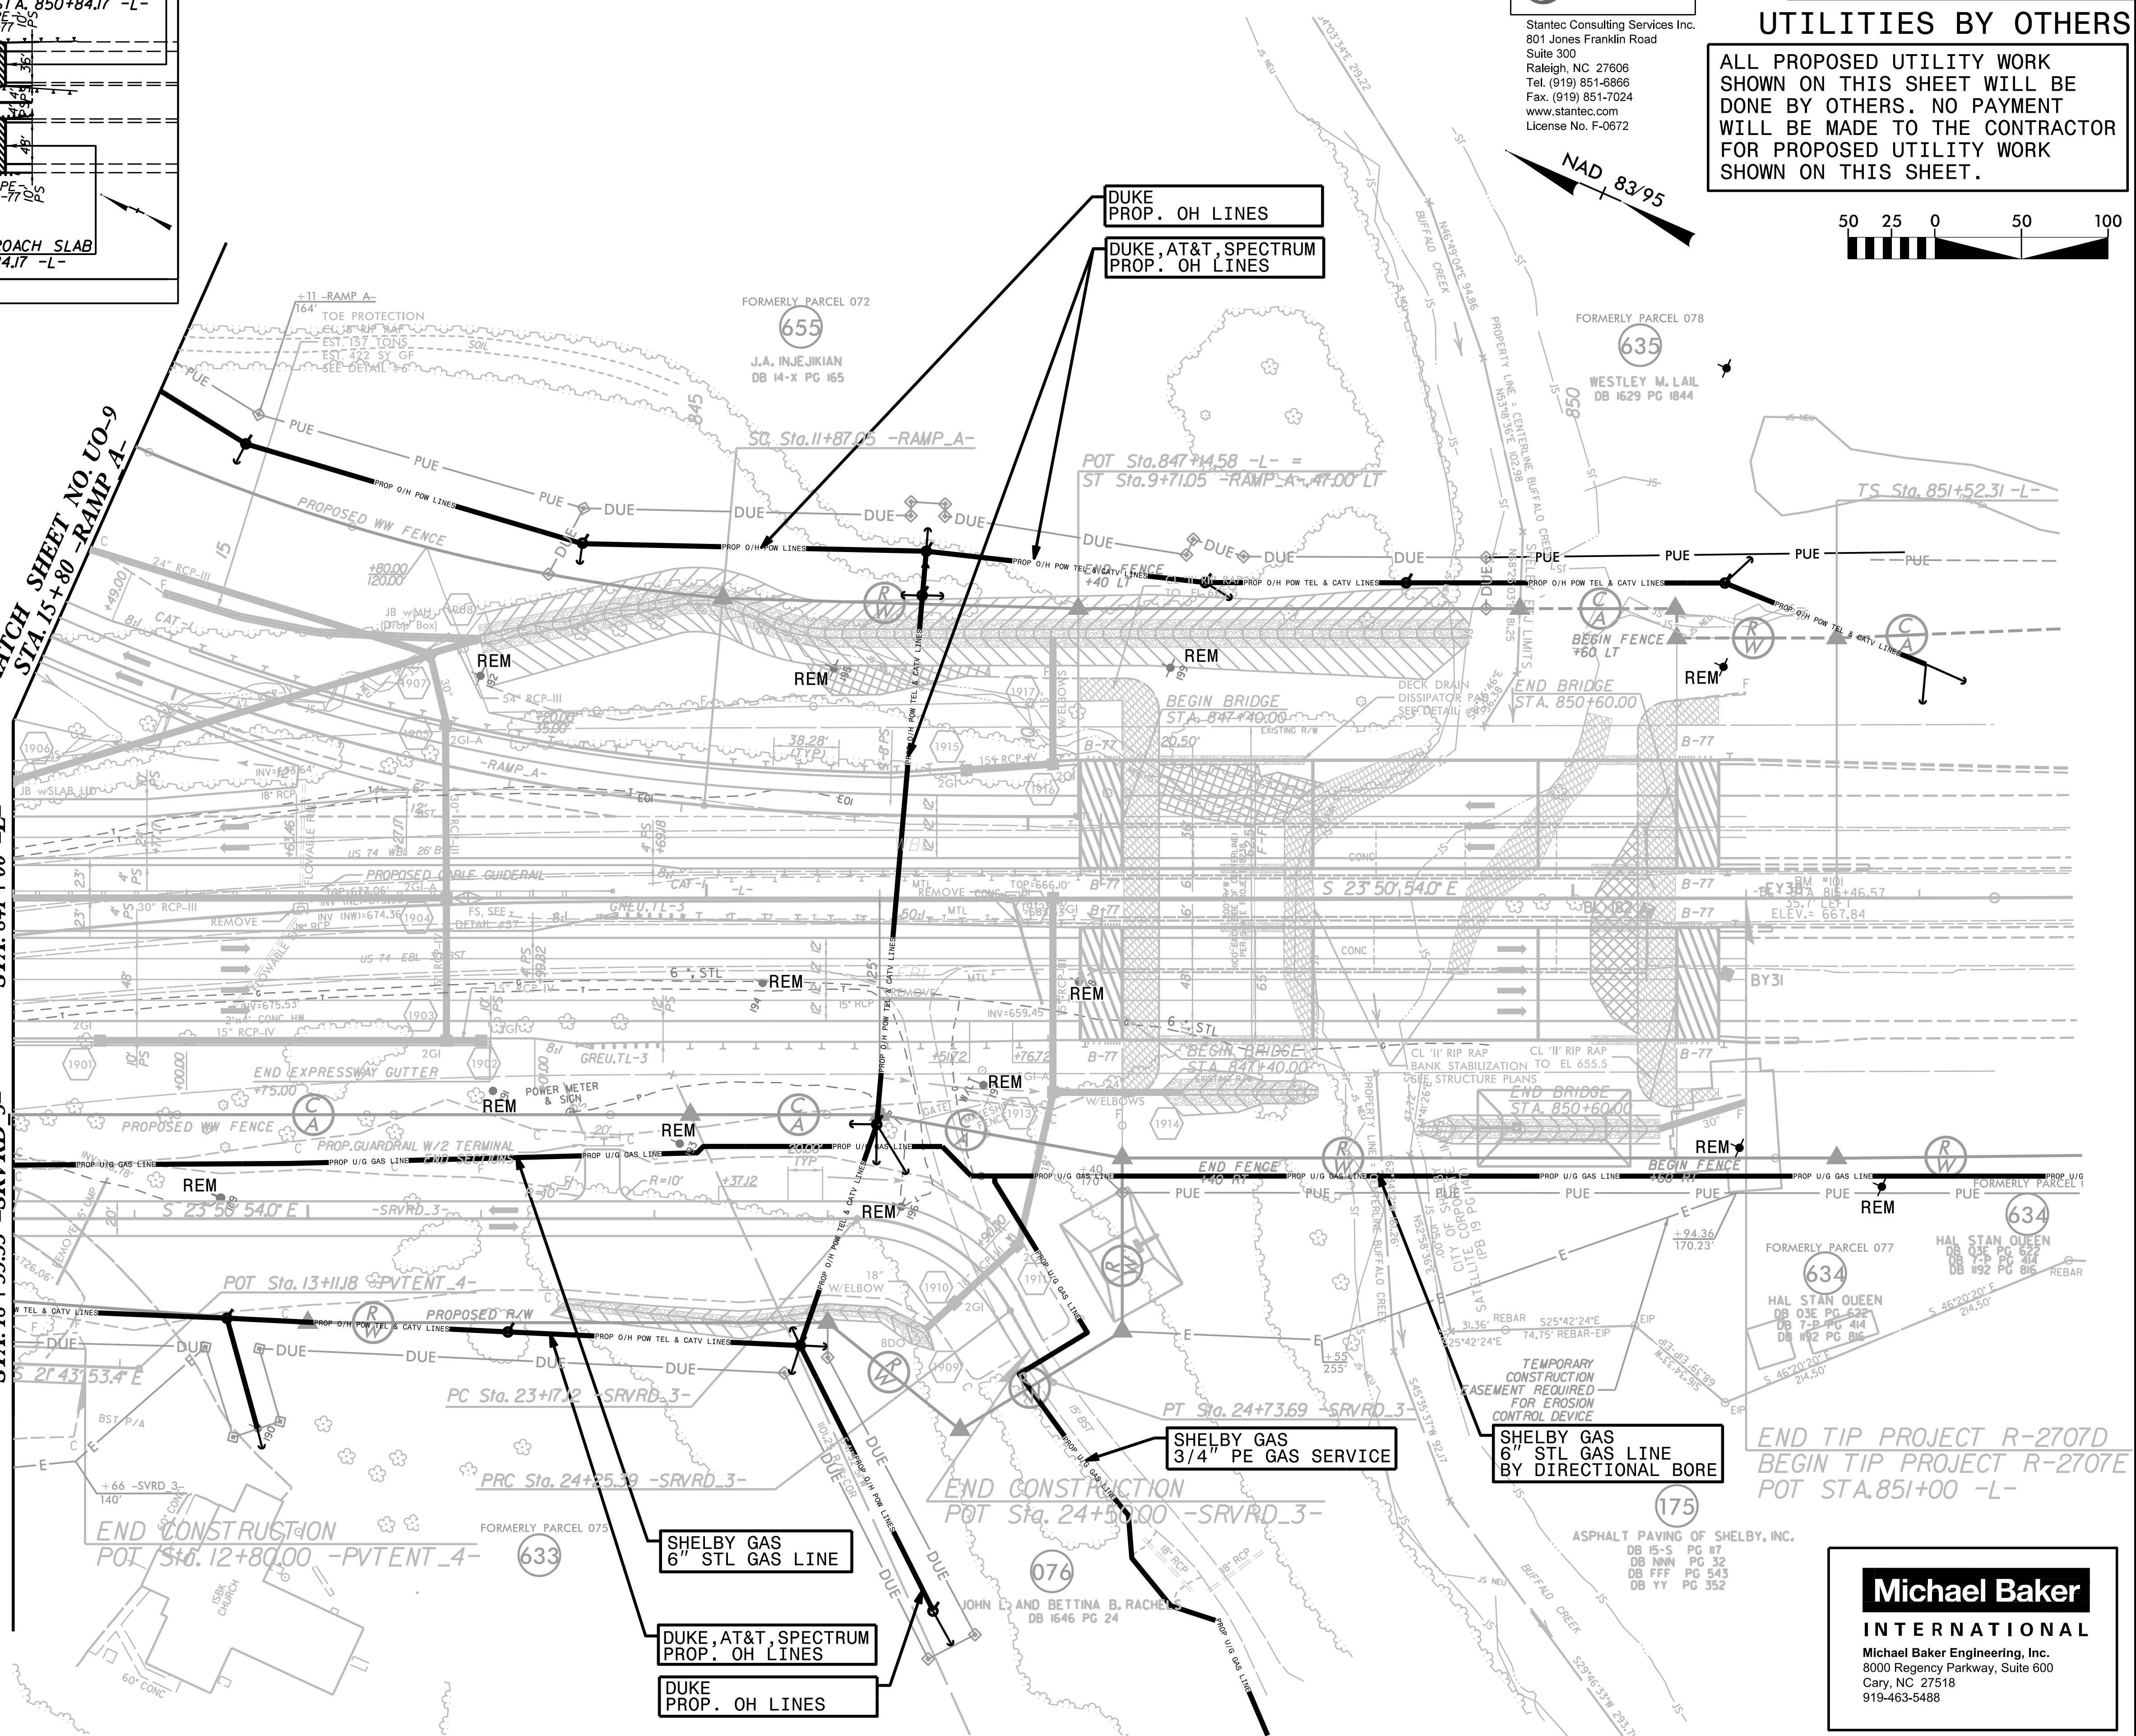

DUKE PROP. OH LINES  
 DUKE, AT&T, SPECTRUM PROP. OH LINES

SHELBY GAS 3/4" PE GAS SERVICE

SHELBY GAS 6" STL GAS LINE BY DIRECTIONAL BORE

SHELBY GAS 6" STL GAS LINE

DUKE, AT&T, SPECTRUM PROP. OH LINES

DUKE PROP. OH LINES

END TIP PROJECT R-2707D  
 BEGIN TIP PROJECT R-2707E  
 POT STA. 851+00 -L-

**Michael Baker INTERNATIONAL**  
 Michael Baker Engineering, Inc.  
 8000 Regency Parkway, Suite 600  
 Cary, NC 27518  
 919-463-5488