


UTILITIES BY OTHERS

ALL PROPOSED UTILITY WORK SHOWN ON THIS SHEET WILL BE DONE BY OTHERS. NO PAYMENT WILL BE MADE TO THE CONTRACTOR FOR PROPOSED UTILITY WORK SHOWN ON THIS SHEET.



Stantec Consulting Services Inc.
801 Jones Franklin Road
Suite 300
Raleigh, NC 27606
Tel. (919) 851-6866
Fax. (919) 851-7024
www.stantec.com
License No. F-0672

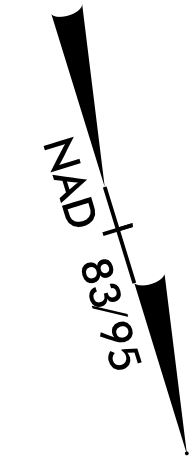

SPECTRUM
TIE INTO EXIST. PED

RST GLOBAL, CONTERRA
PROP. UG CABLES
RST GLOBAL
TIE INTO EXIST. HH
CONTERRA
TIE INTO HH AT
LIGHT OAK CIRCLE

RST GLOBAL, SEGRA, CONTERRA
PROP. UG CABLES

SPECTRUM
PROP. UG CABLE

AT&T
PROP. UG CABLE

AT&T
ABANDONED

SHELBY GAS
2" PE GAS LINE

SHELBY GAS
3/4" PE GAS LINE

PINC Sta. 11+32.77 -Y2-
 $\Delta = 0' 32' 37.6" RT$
(NO CURVE)

MATCH SHEET NO. UO-4 STA. 15+00 -Y2-

