



UTILITIES BY OTHERS

ALL PROPOSED UTILITY WORK SHOWN ON THIS SHEET WILL BE DONE BY OTHERS. NO PAYMENT WILL BE MADE TO THE CONTRACTOR FOR PROPOSED UTILITY WORK SHOWN ON THIS SHEET.

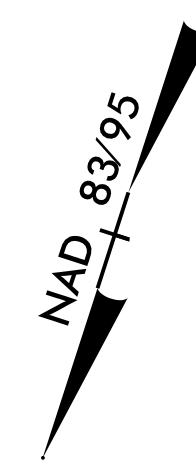

Stantec Consulting Services Inc.
801 Jones Franklin Road
Suite 300
Raleigh, NC 27606
Tel. (919) 851-6866
Fax. (919) 851-7024
www.stantec.com
License No. F-0672

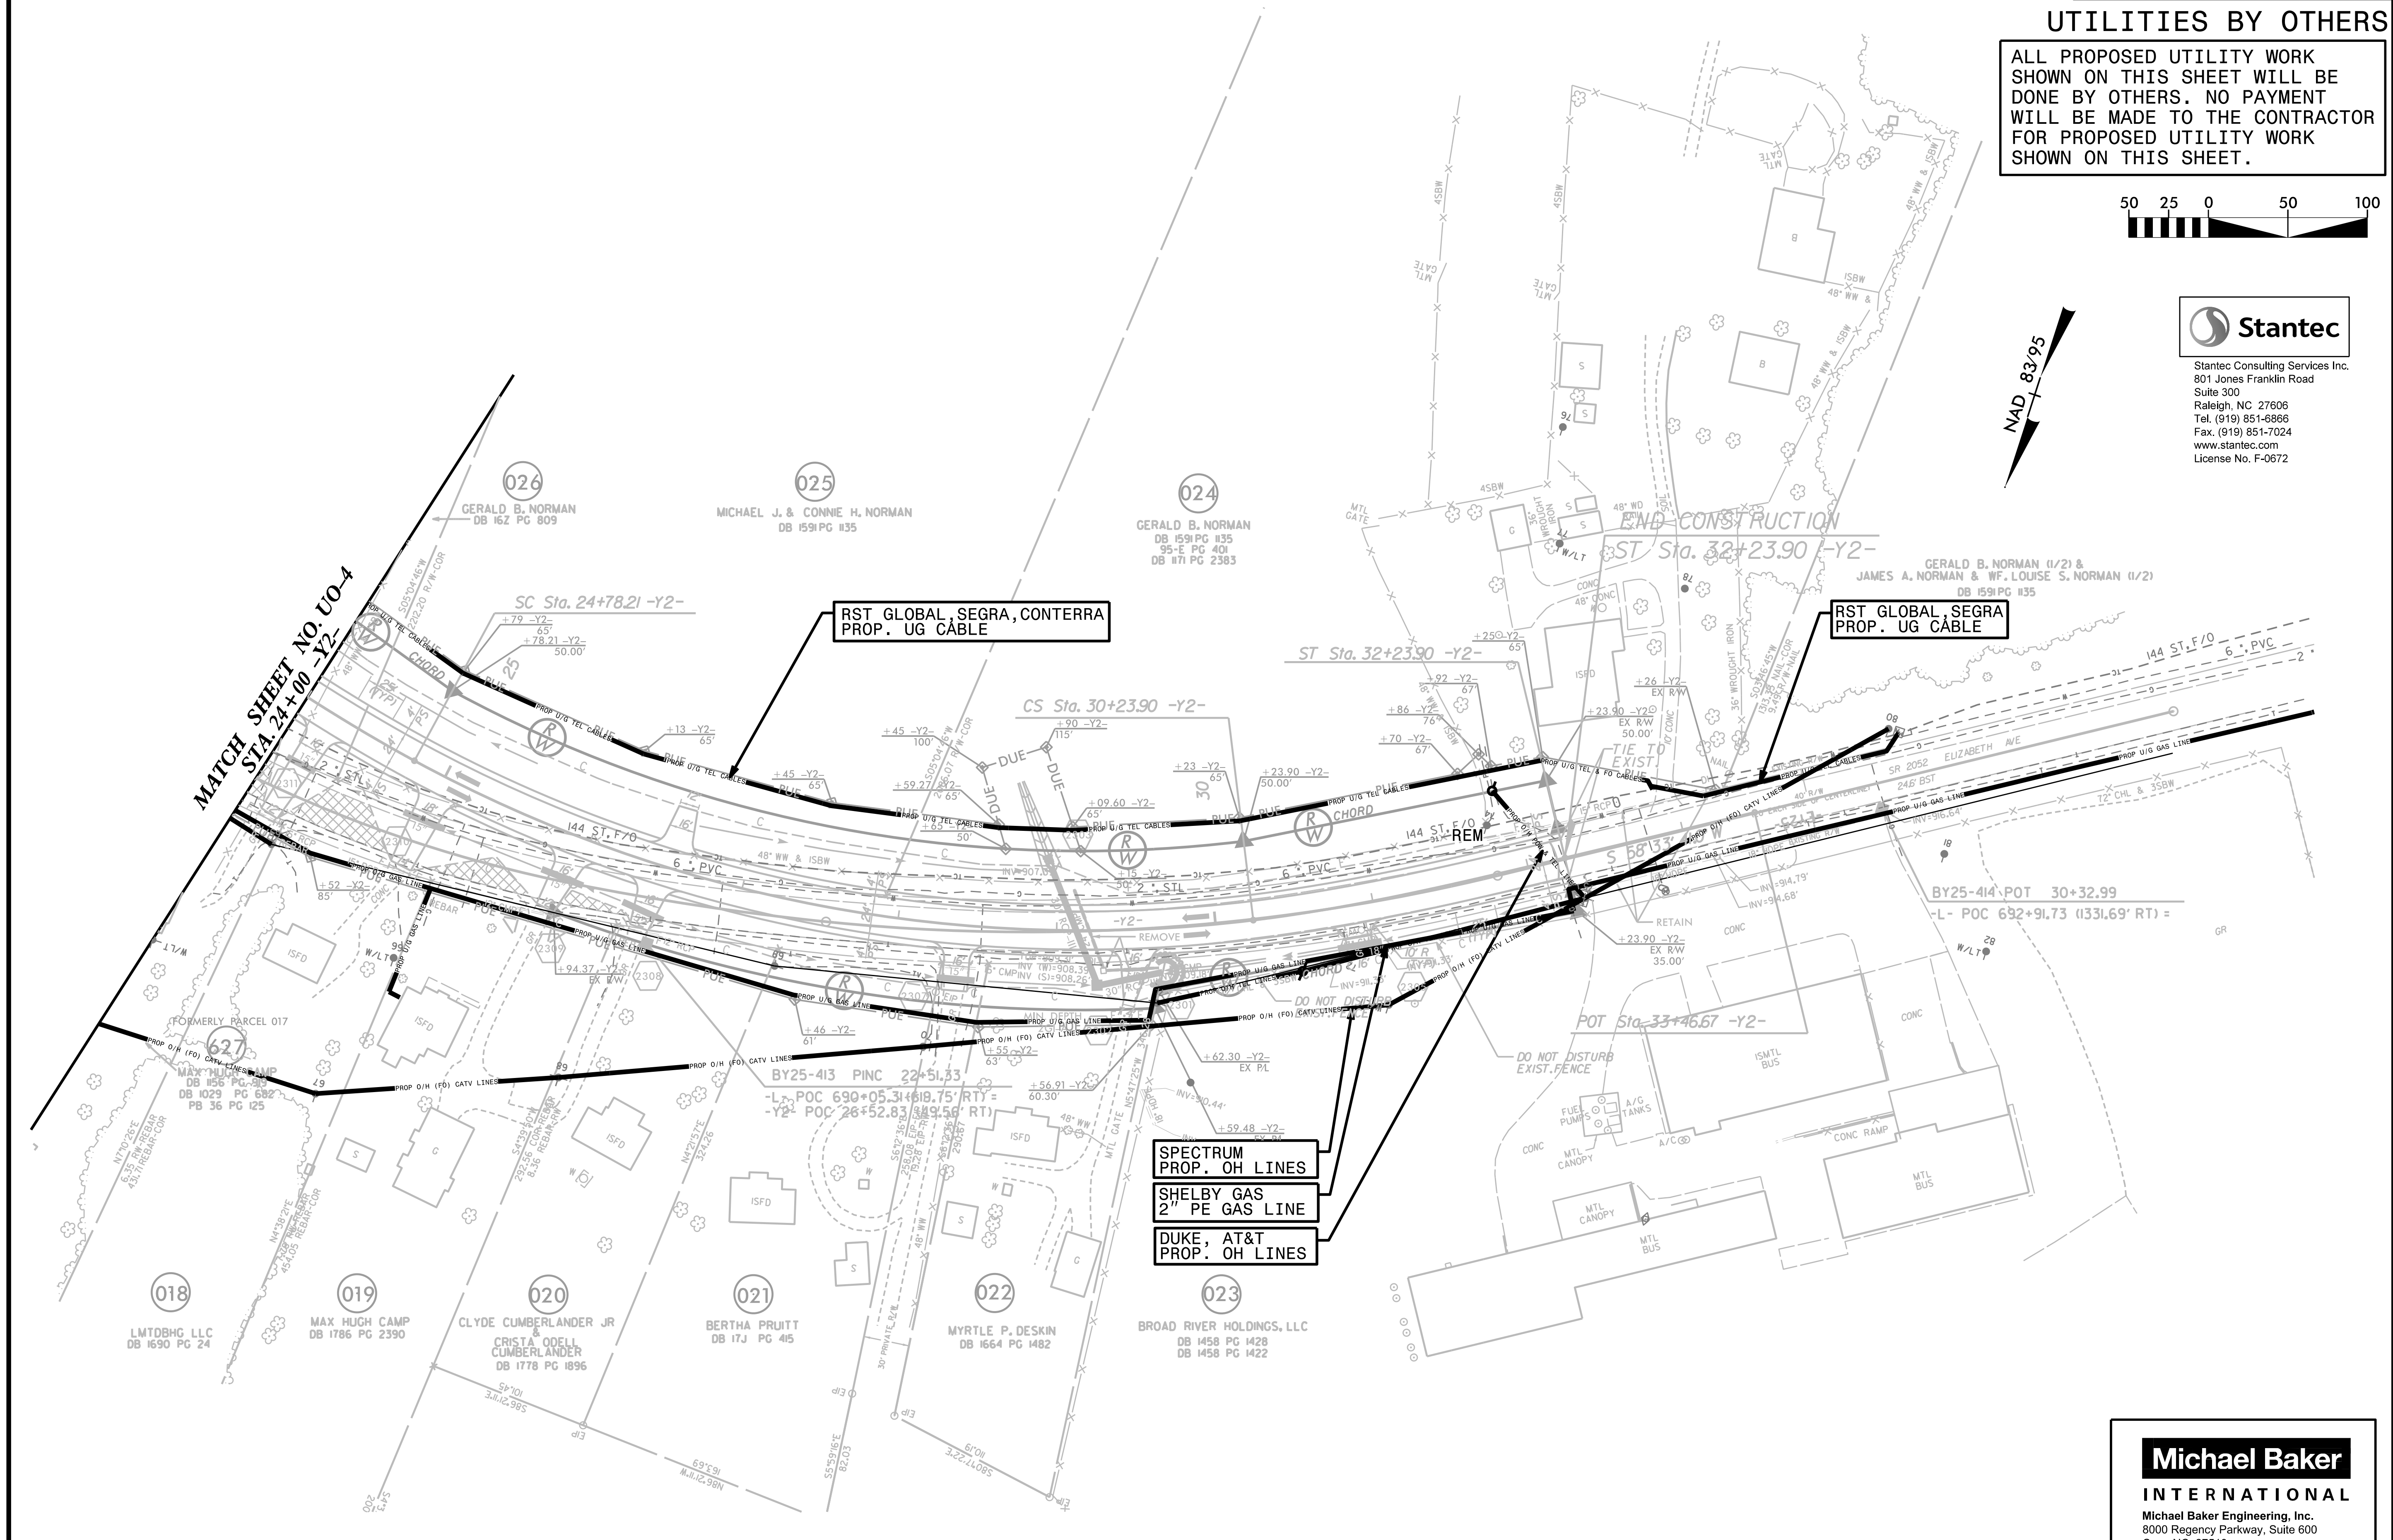

MATCH SHEET NO. U0-4
STA. 24+00 -Y2-

RST GLOBAL, SEGRA, CONTERRA
PROP. UG CABLE

RST GLOBAL, SEGRA
PROP. UG CABLE

SPECTRUM
PROP. OH LINES
SHELBY GAS
2" PE GAS LINE
DUKE, AT&T
PROP. OH LINES

Michael Baker
INTERNATIONAL
Michael Baker Engineering, Inc.
8000 Regency Parkway, Suite 600
Cary, NC 27518
919-463-5488