



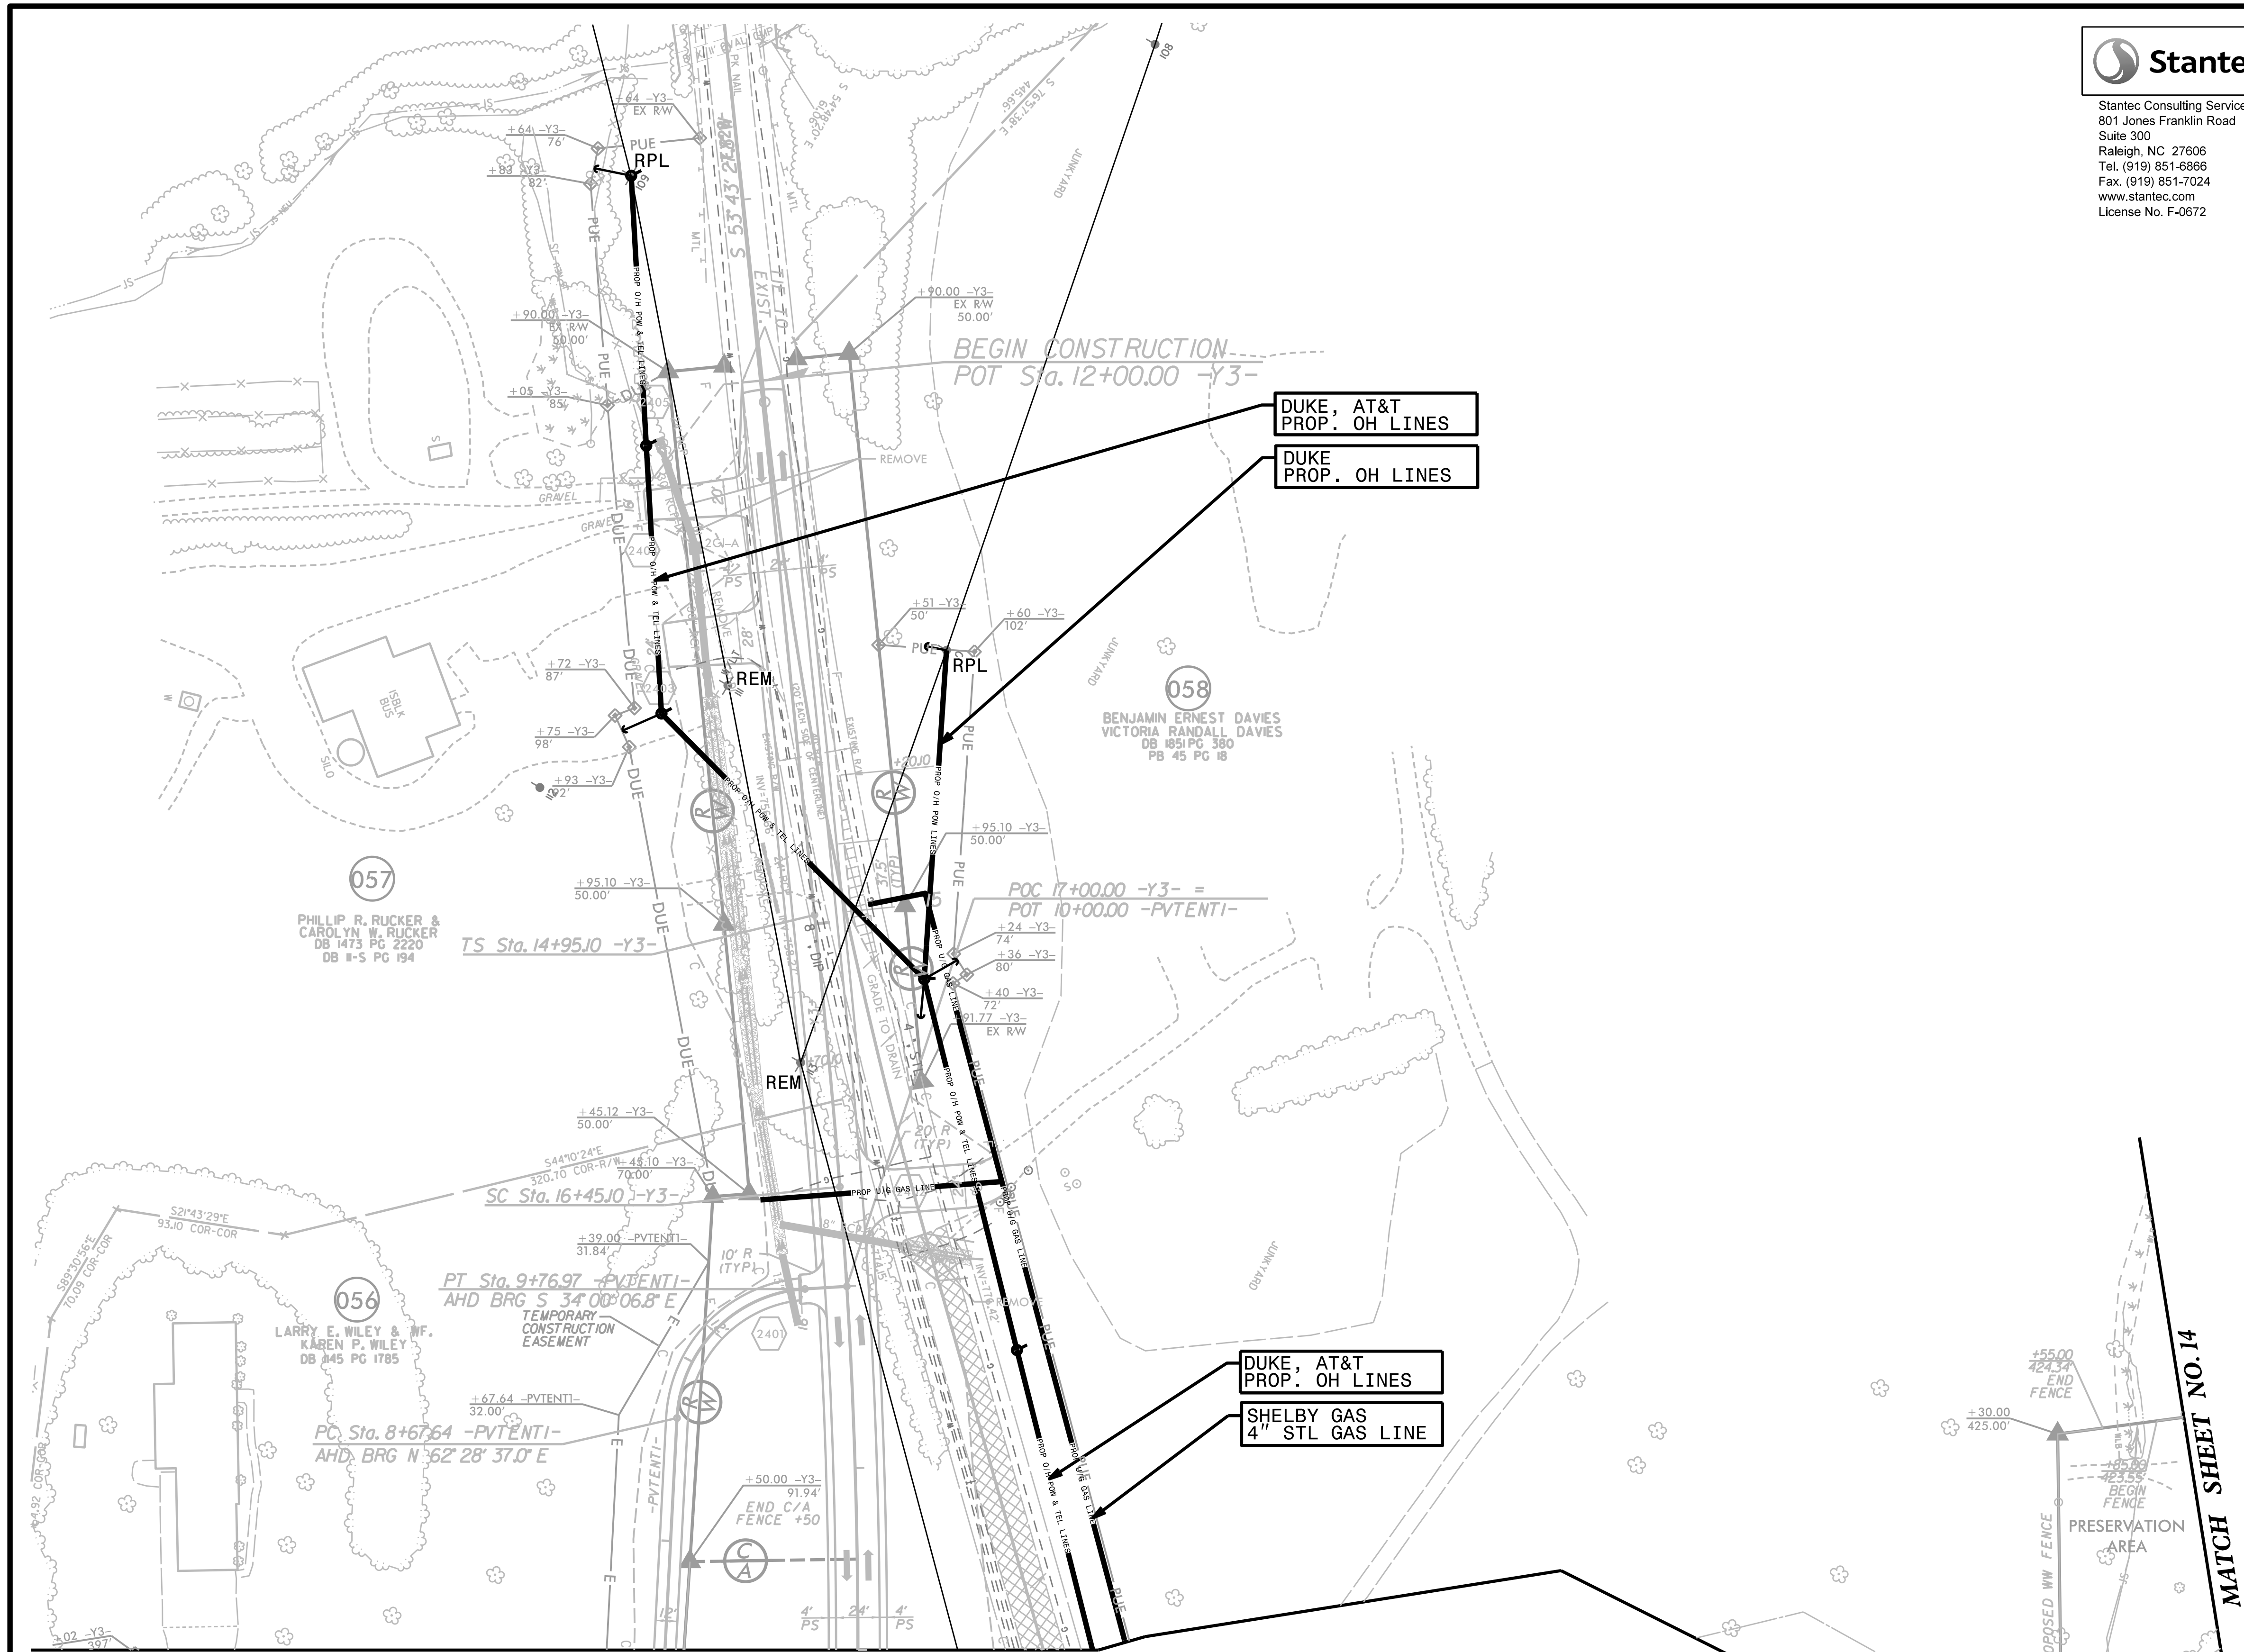

UTILITIES BY OTHERS

ALL PROPOSED UTILITY WORK SHOWN ON THIS SHEET WILL BE DONE BY OTHERS. NO PAYMENT WILL BE MADE TO THE CONTRACTOR FOR PROPOSED UTILITY WORK SHOWN ON THIS SHEET.

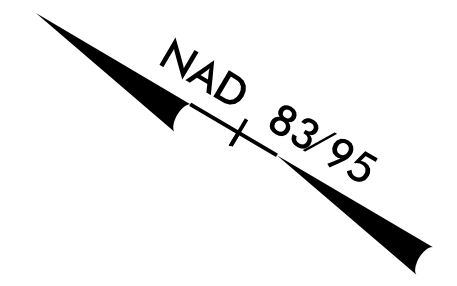

DUKE, AT&T
PROP. OH LINES

DUKE
PROP. OH LINES

DUKE, AT&T
PROP. OH LINES

SHELBY GAS
4" STL GAS LINE

MATCH SHEET NO. UO-7 STA. 7+39.96 -PVTENT1- MATCH SHEET NO. UO-7 STA. 19+00 -Y3-

MATCH SHEET NO. 14

MATCH SHEET NO. 14

MATCH SHEET NO. 14

Michael Baker INTERNATIONAL

Michael Baker Engineering, Inc.
8000 Regency Parkway, Suite 600
Cary, NC 27518
919-463-5488