



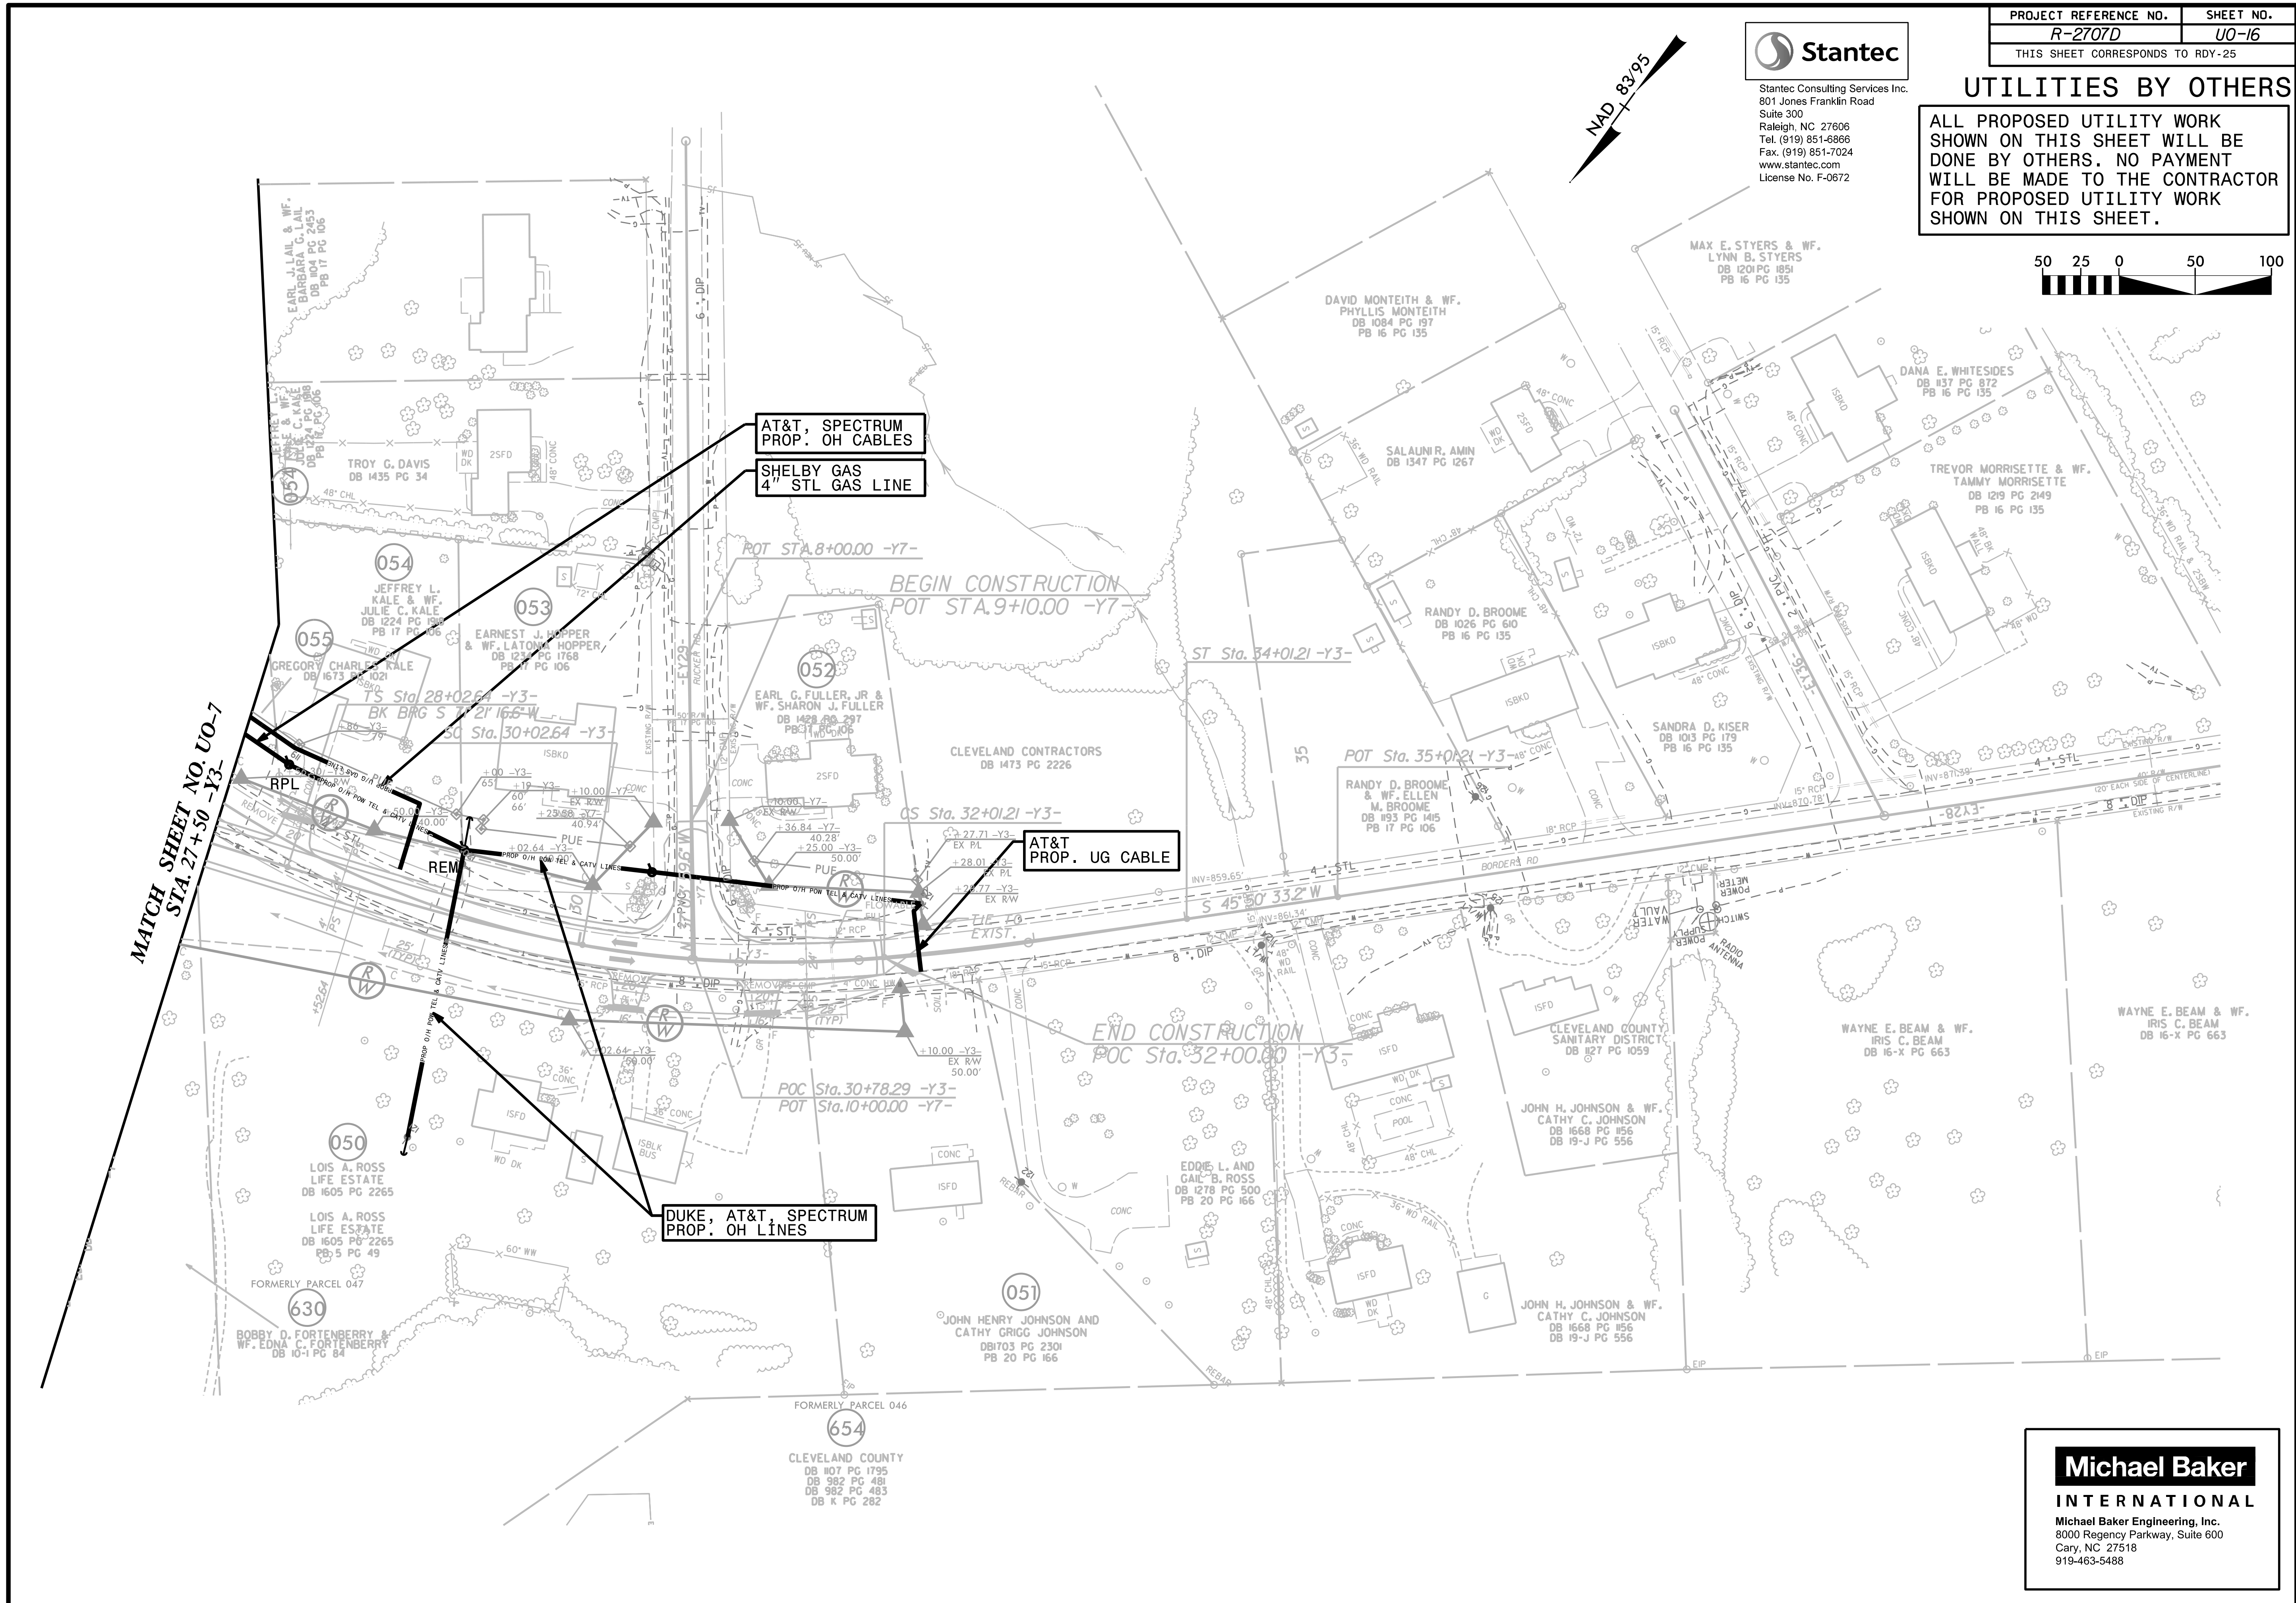

UTILITIES BY OTHERS

ALL PROPOSED UTILITY WORK SHOWN ON THIS SHEET WILL BE DONE BY OTHERS. NO PAYMENT WILL BE MADE TO THE CONTRACTOR FOR PROPOSED UTILITY WORK SHOWN ON THIS SHEET.

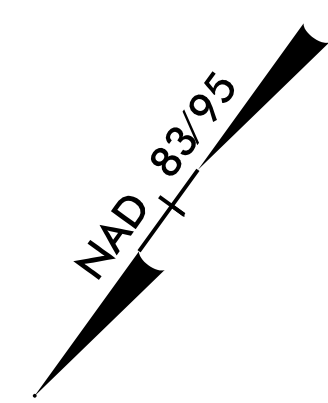

AT&T, SPECTRUM
PROP. OH CABLES

SHELBY GAS
4" STL GAS LINE

AT&T
PROP. UG CABLE

DUKE, AT&T, SPECTRUM
PROP. OH LINES

MATCH SHEET NO. U0-7
STA. 27+50 -Y3-

BEGIN CONSTRUCTION
POT STA. 9+10.00 -Y7-

END CONSTRUCTION
POC STA. 32+00.00 -Y3-

Michael Baker
INTERNATIONAL
Michael Baker Engineering, Inc.
8000 Regency Parkway, Suite 600
Cary, NC 27518
919-463-5488