



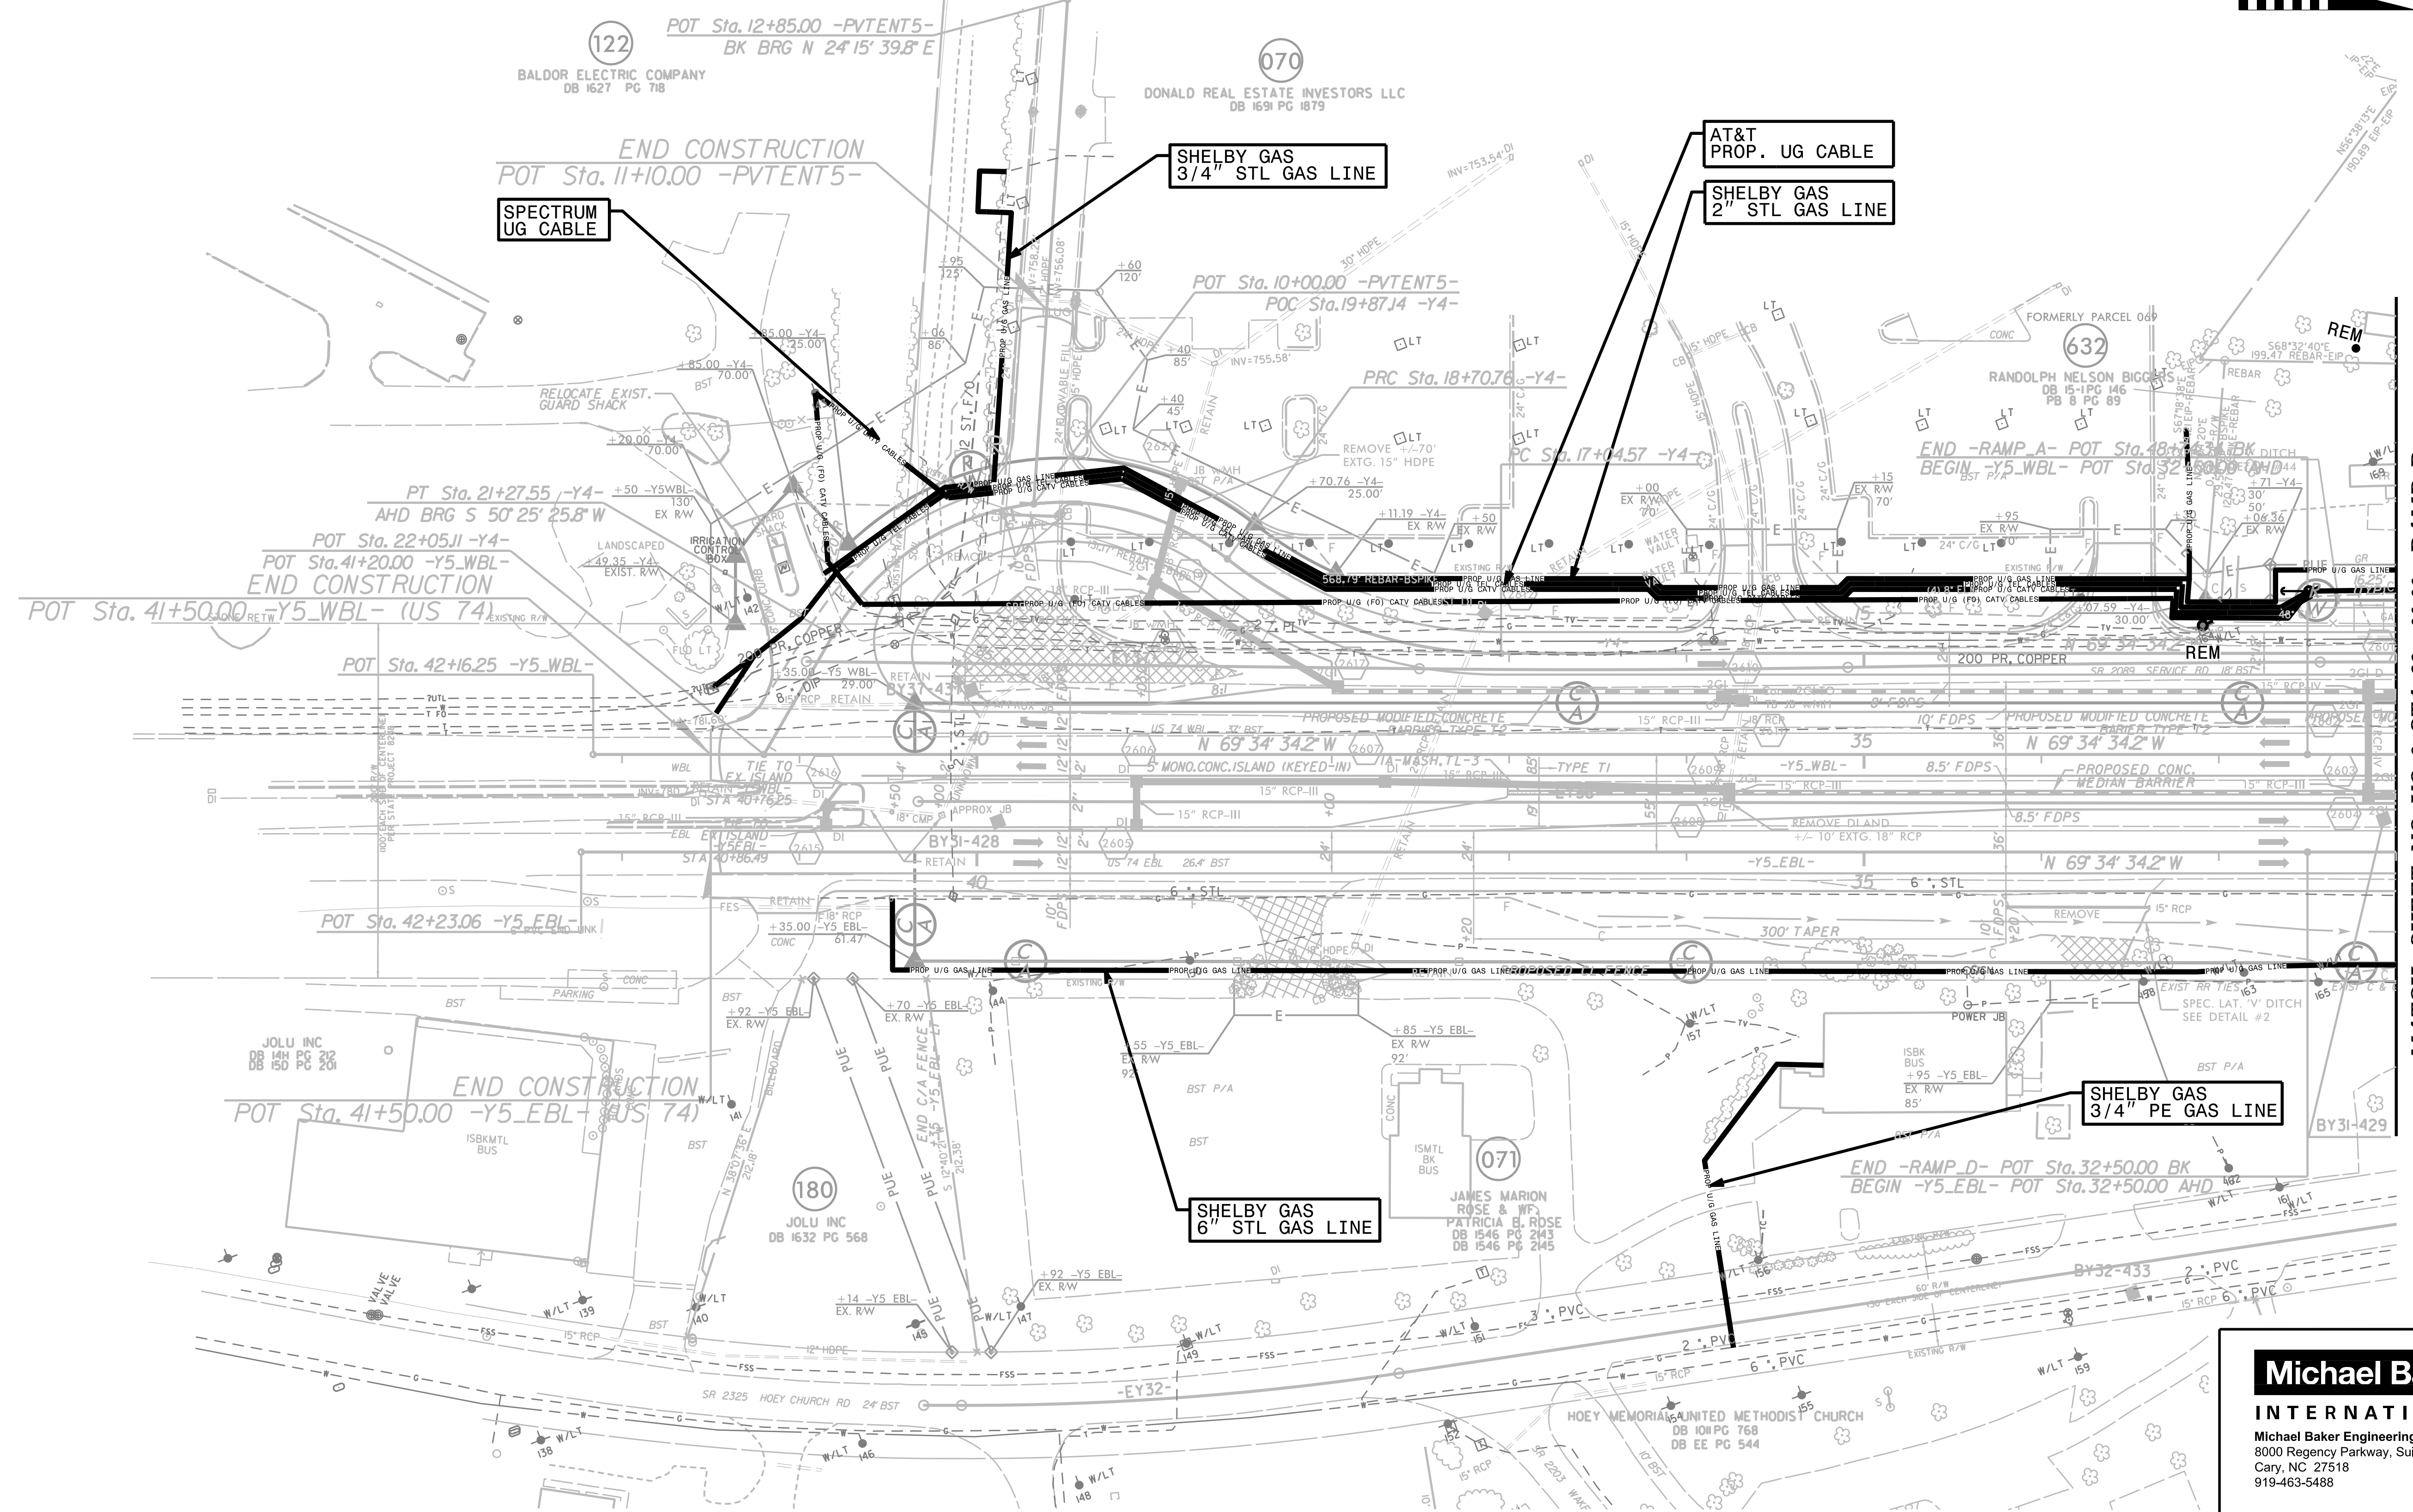

### UTILITIES BY OTHERS

ALL PROPOSED UTILITY WORK SHOWN ON THIS SHEET WILL BE DONE BY OTHERS. NO PAYMENT WILL BE MADE TO THE CONTRACTOR FOR PROPOSED UTILITY WORK SHOWN ON THIS SHEET.

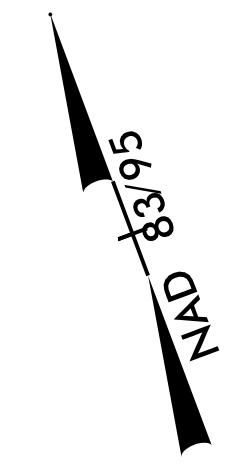

MATCH SHEET NO. U0-9 STA. 32+00.00 -RAMP D-  
MATCH SHEET NO. U0-9 STA. 48+24.34 -RAMP A-  
MATCH SHEET NO. U0-9 STA. 12+00.00 -Y4-

**Michael Baker INTERNATIONAL**  
Michael Baker Engineering, Inc.  
8000 Regency Parkway, Suite 600  
Cary, NC 27518  
919-463-5488