



6/23/16

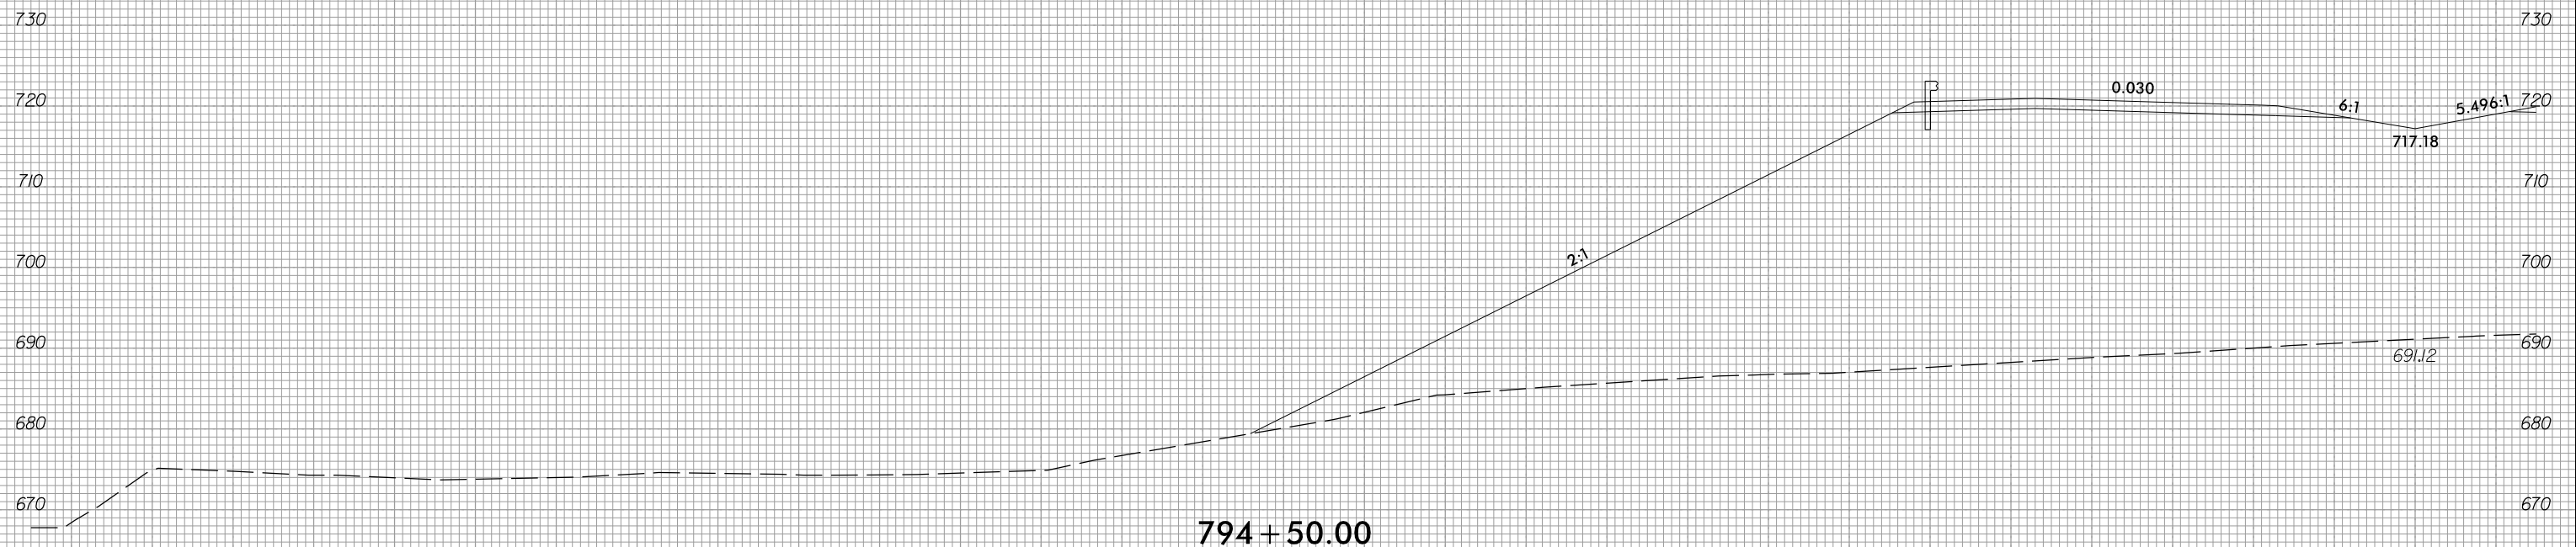

PROJ. REFERENCE NO.	SHEET NO.
R-2707D	X-131

290 280 270 260 250 240 230 220 210 200 190 180 170 160 150 140 130 120 110 100 90 80 70 60 50 40 30 20 10 0 10

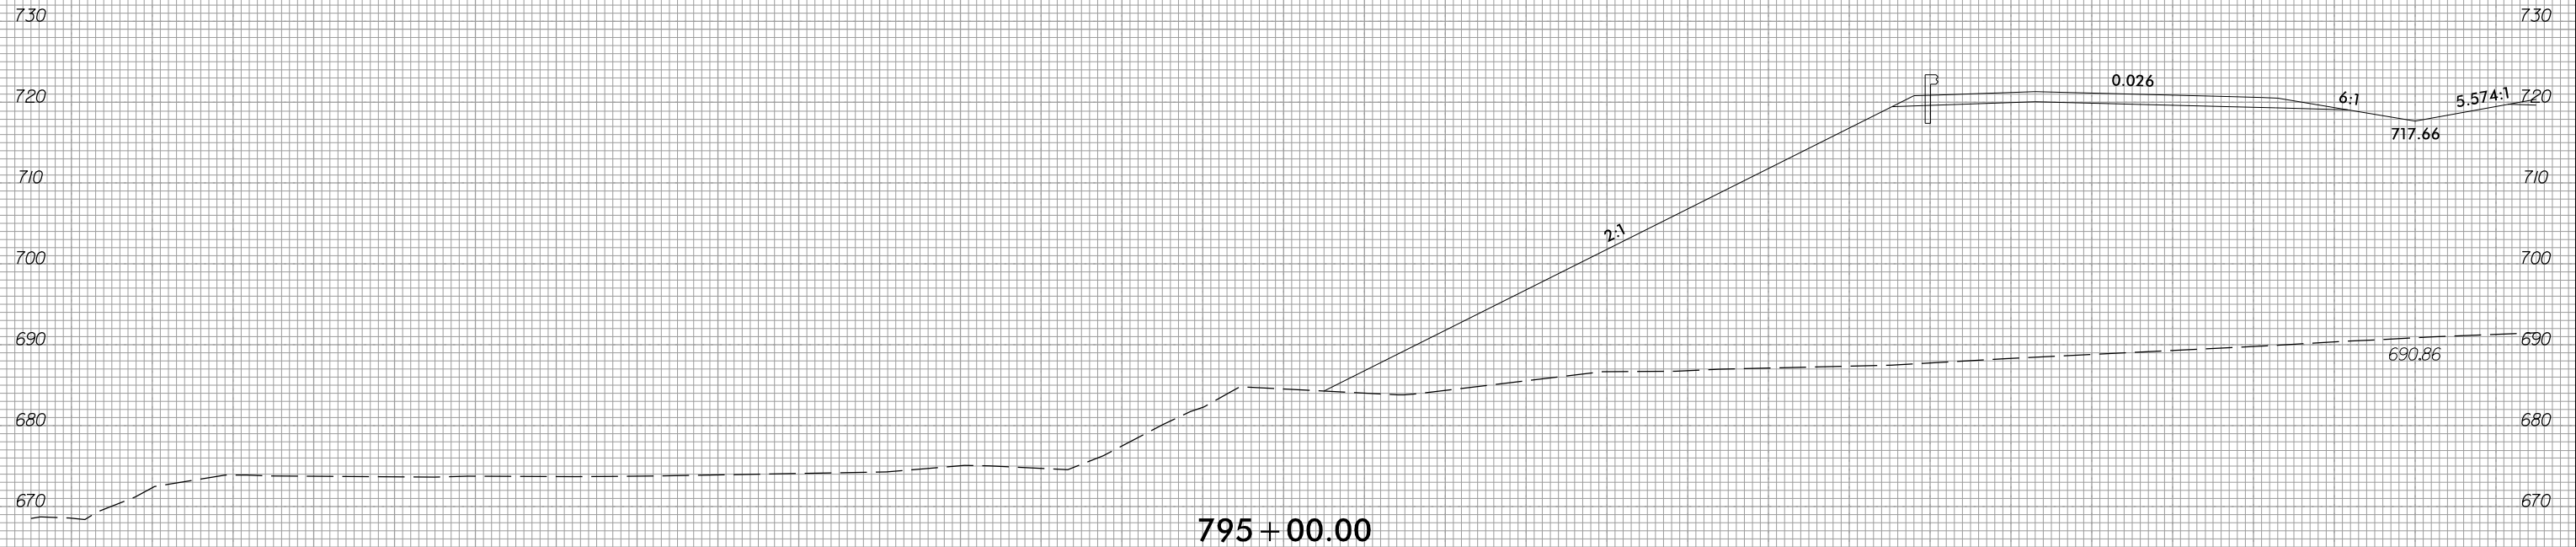

2/21/2023  
 c:\users\mferguson\documents\pwworking\0103669\R2707D\_FDY\_XPL\_L.L.T.dgn  
 mferguson

