



6/23/16




PROJ. REFERENCE NO.	SHEET NO.
R-2707D	X-150

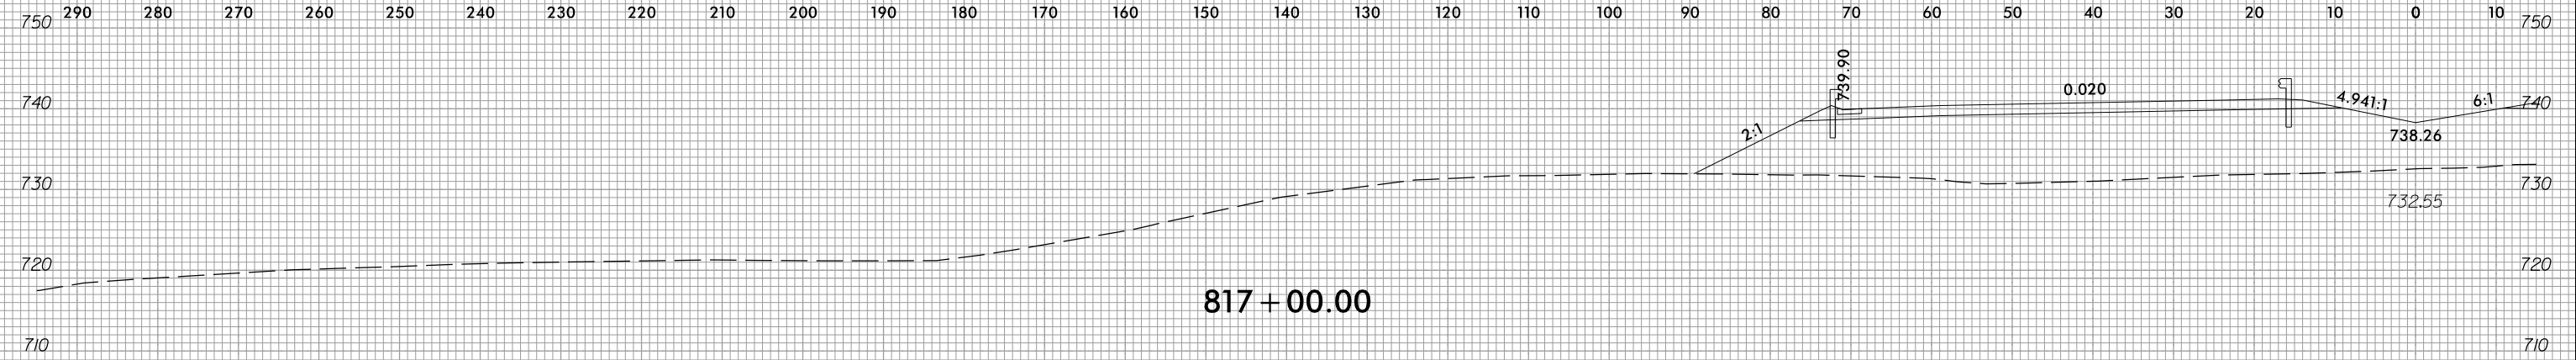

817 + 00.00

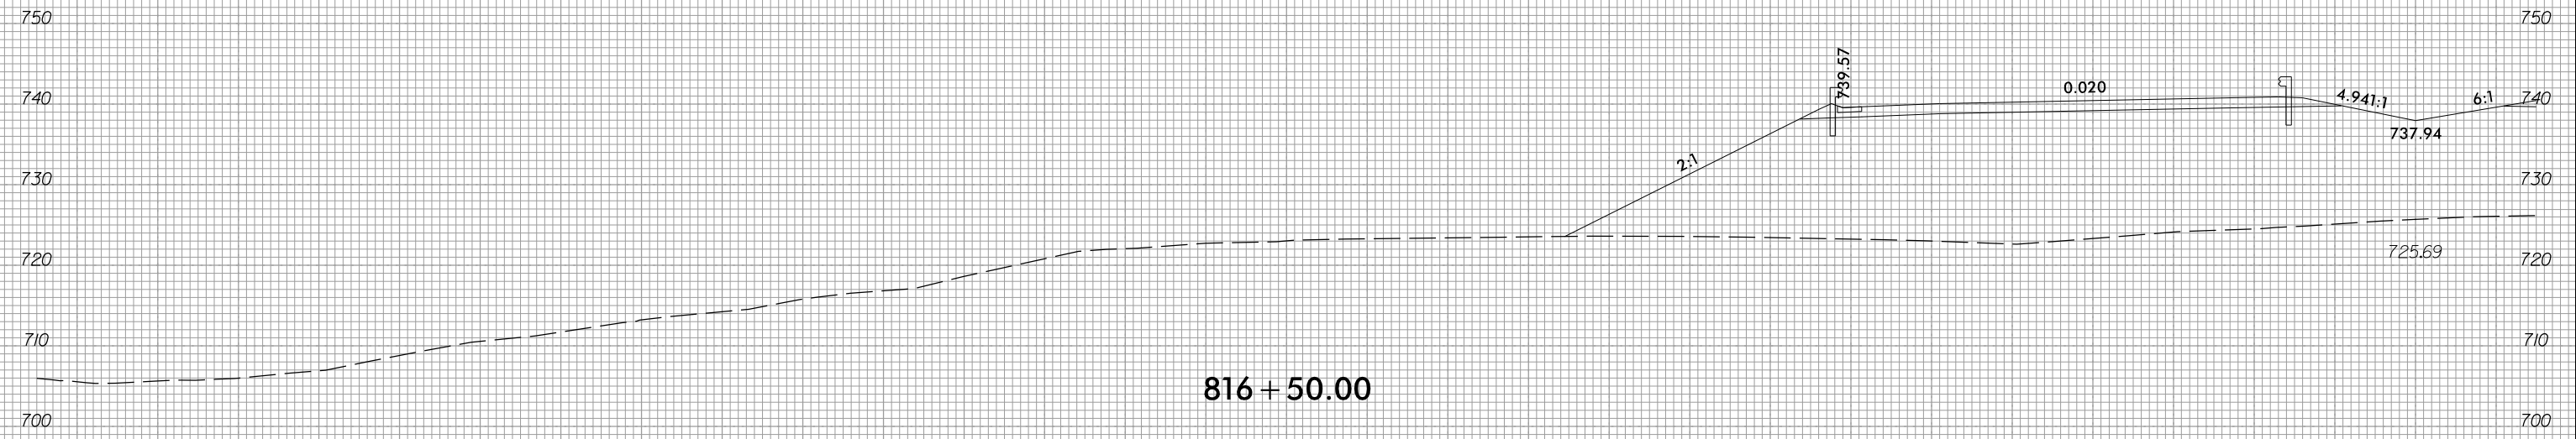

816 + 50.00

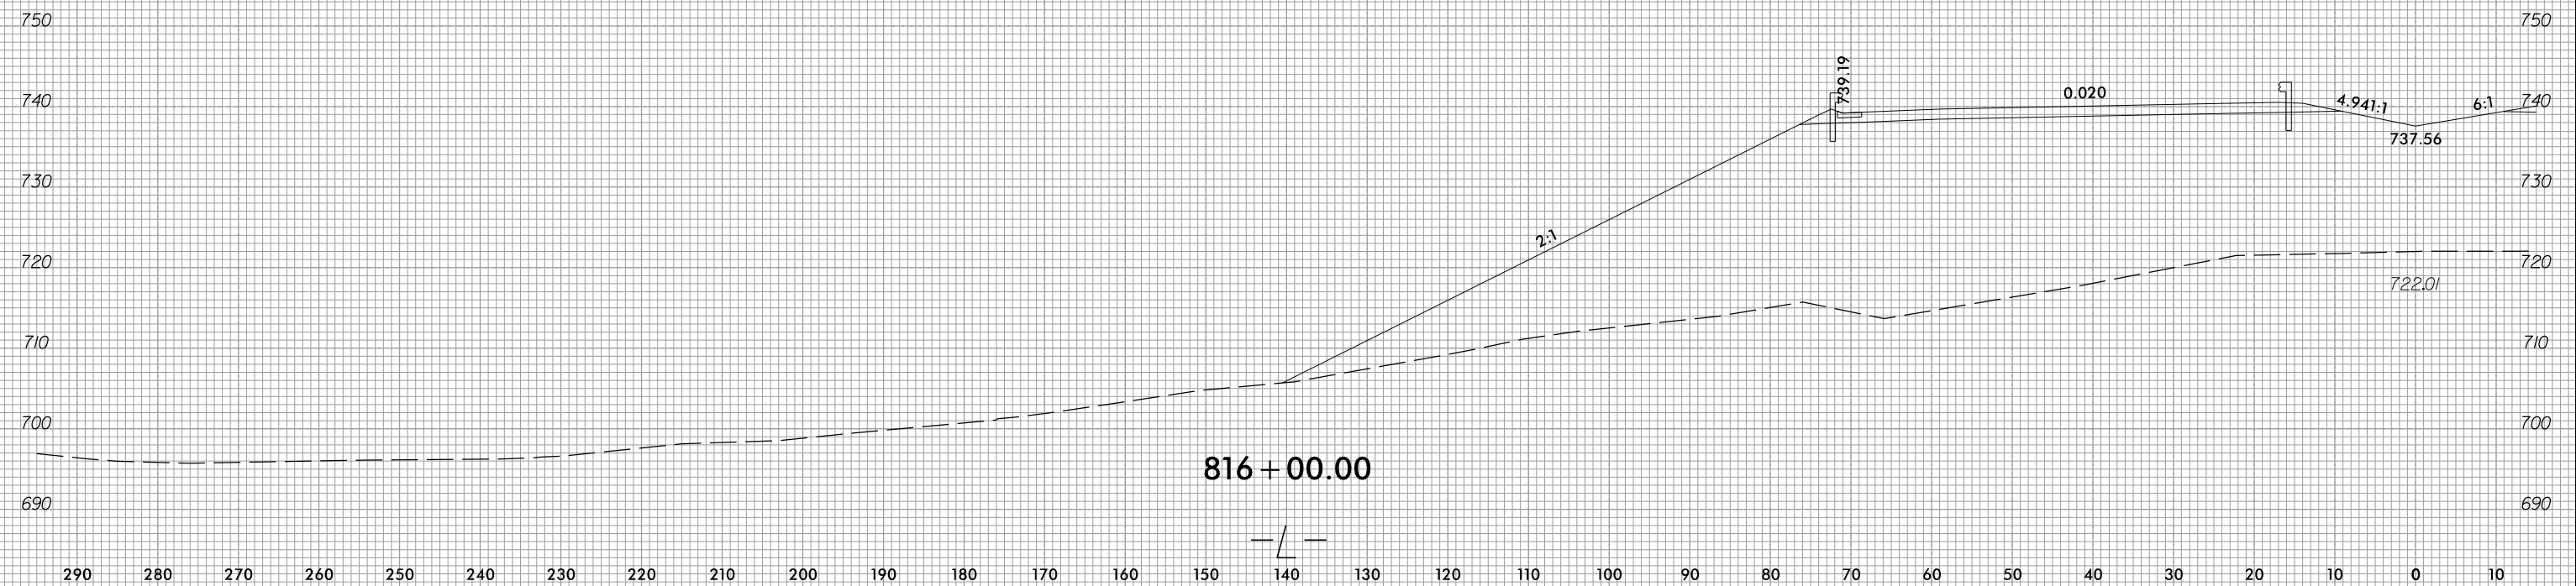

816 + 00.00

2/21/2023
c:\users\mferguson\documents\pw_working\0103669\R2707D_P0Y_XPL_L.L.T.dgn
mferguson