


6/23/16




PROJ. REFERENCE NO.	SHEET NO.
R-2707D	X-151


290 280 270 260 250 240 230 220 210 200 190 180 170 160 150 140 130 120 110 100 90 80 70 60 50 40 30 20 10 0 10

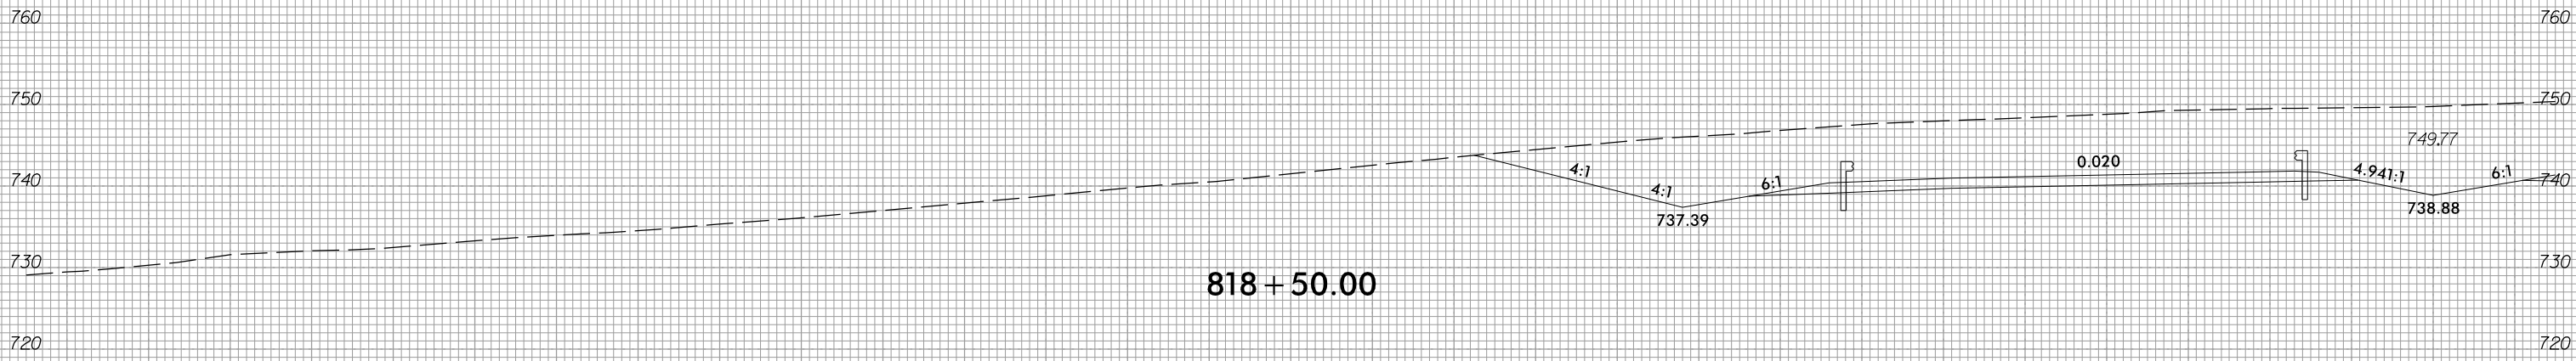

818 + 50.00

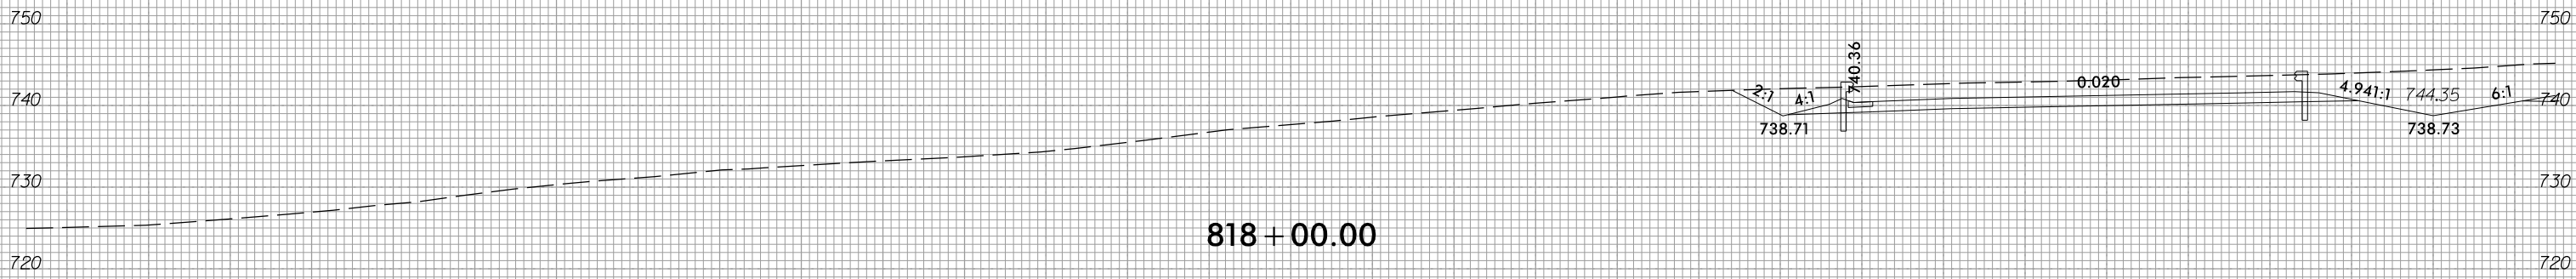

818 + 00.00

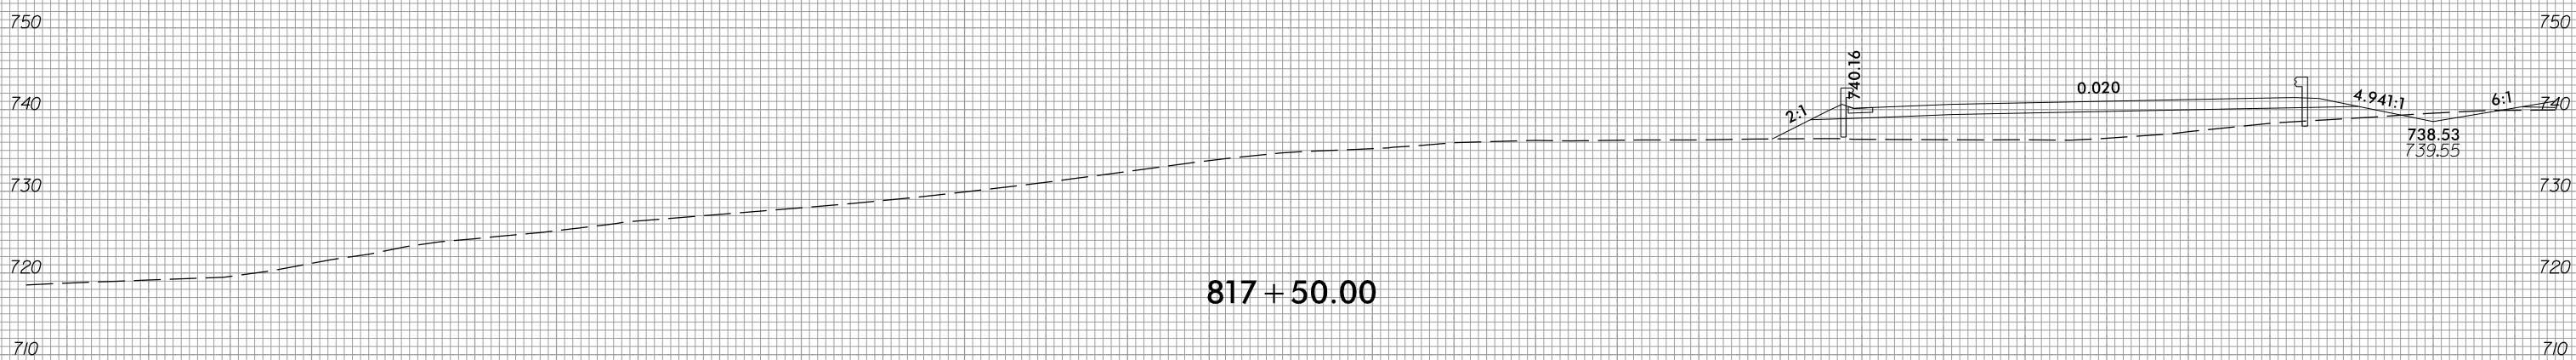

817 + 50.00

290 280 270 260 250 240 230 220 210 200 190 180 170 160 150 140 130 120 110 100 90 80 70 60 50 40 30 20 10 0 10

2/21/2023 c:\users\mferguson\documents\pw_working\0103669\R2707D_P0Y_XPL_L.L.T.dgn mferguson