

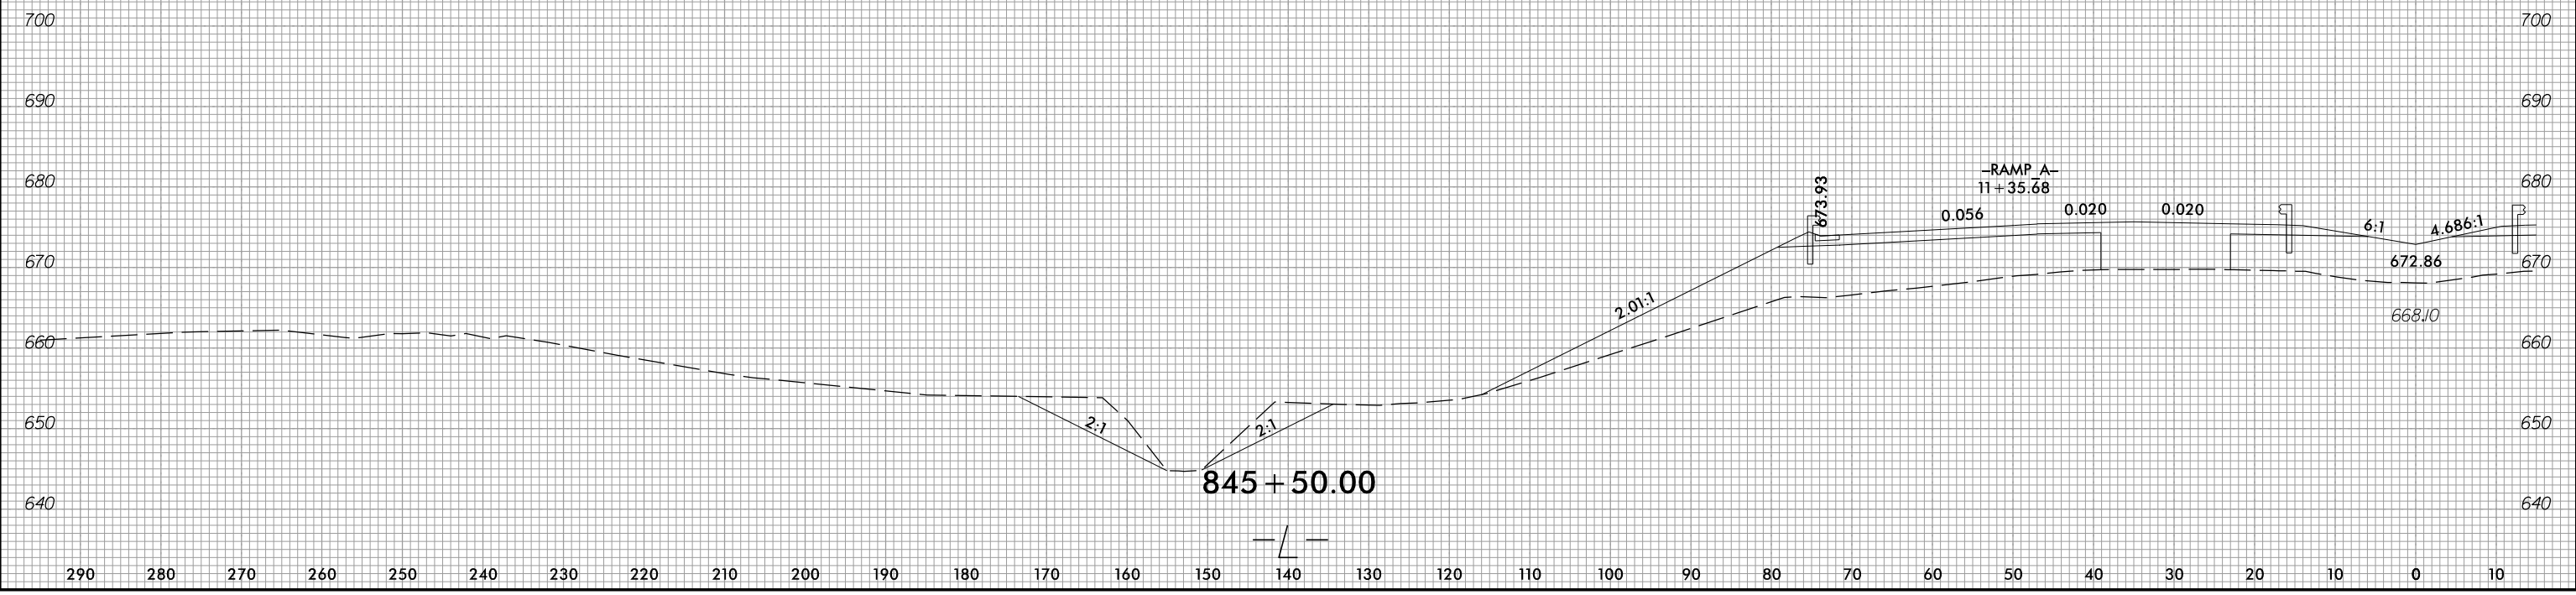


6/23/16

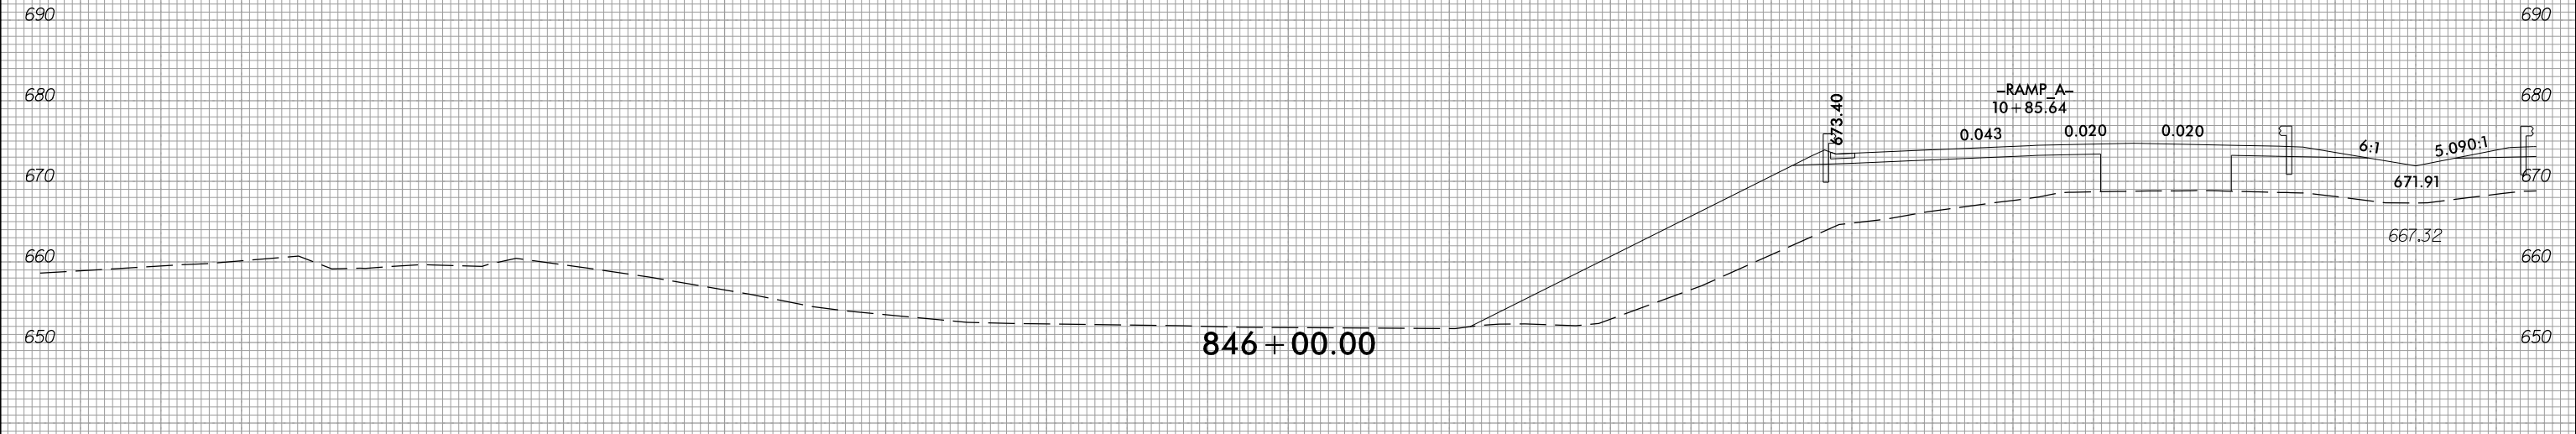

| | |
|---------------------|-----------|
| PROJ. REFERENCE NO. | SHEET NO. |
| R-2707D | X-175 |

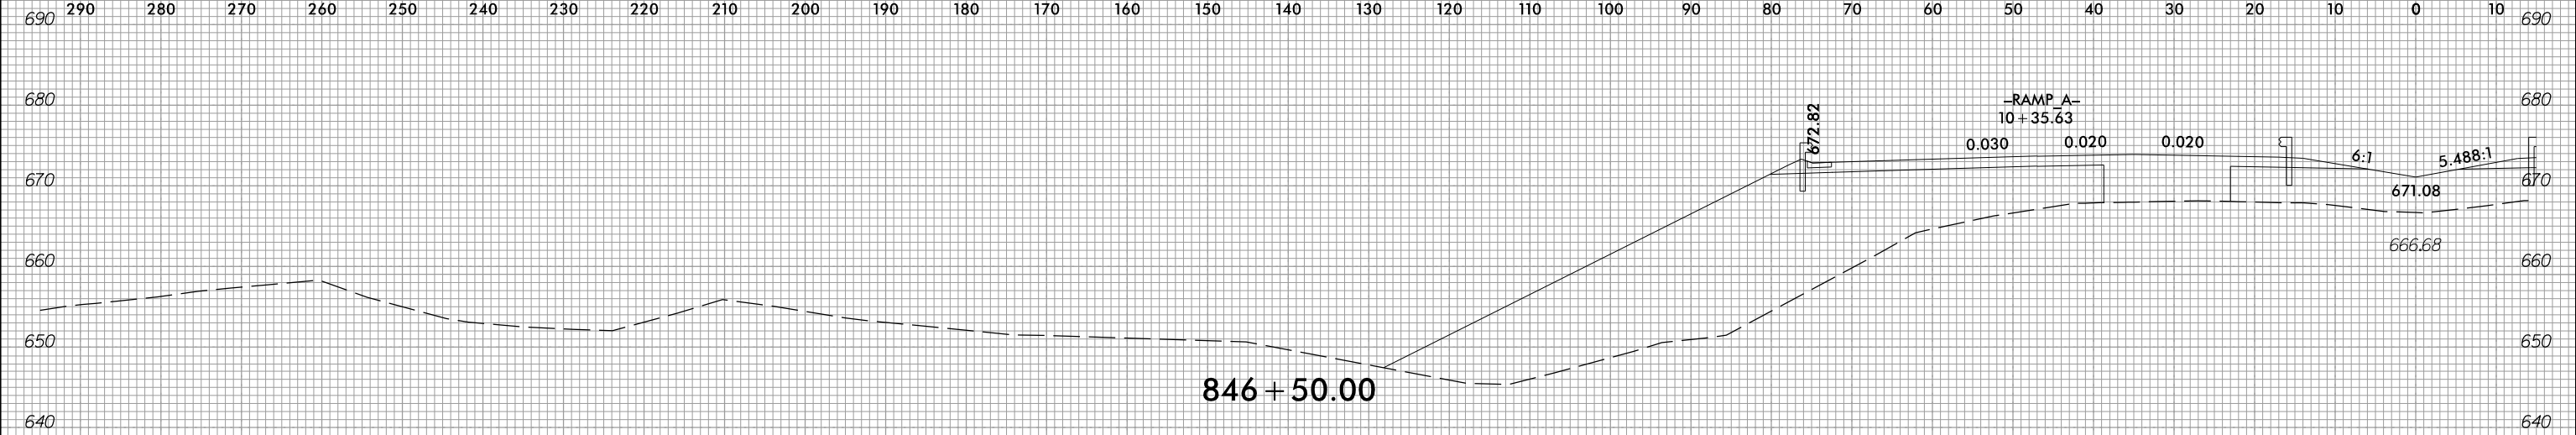

2/21/2023 c:\users\mferguson\documents\pwworking\0103669\R2707D_FDY_XPL_L.L.T.dgn mferguson