

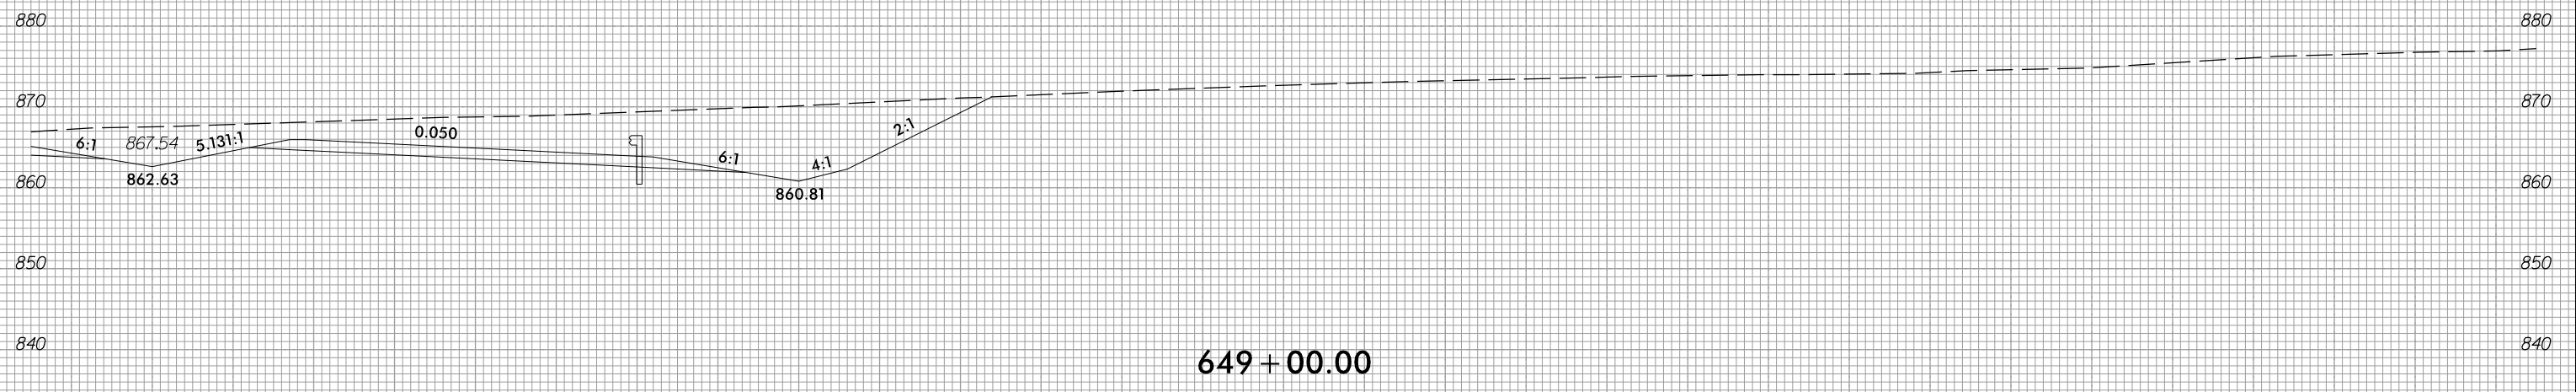


6/23/16

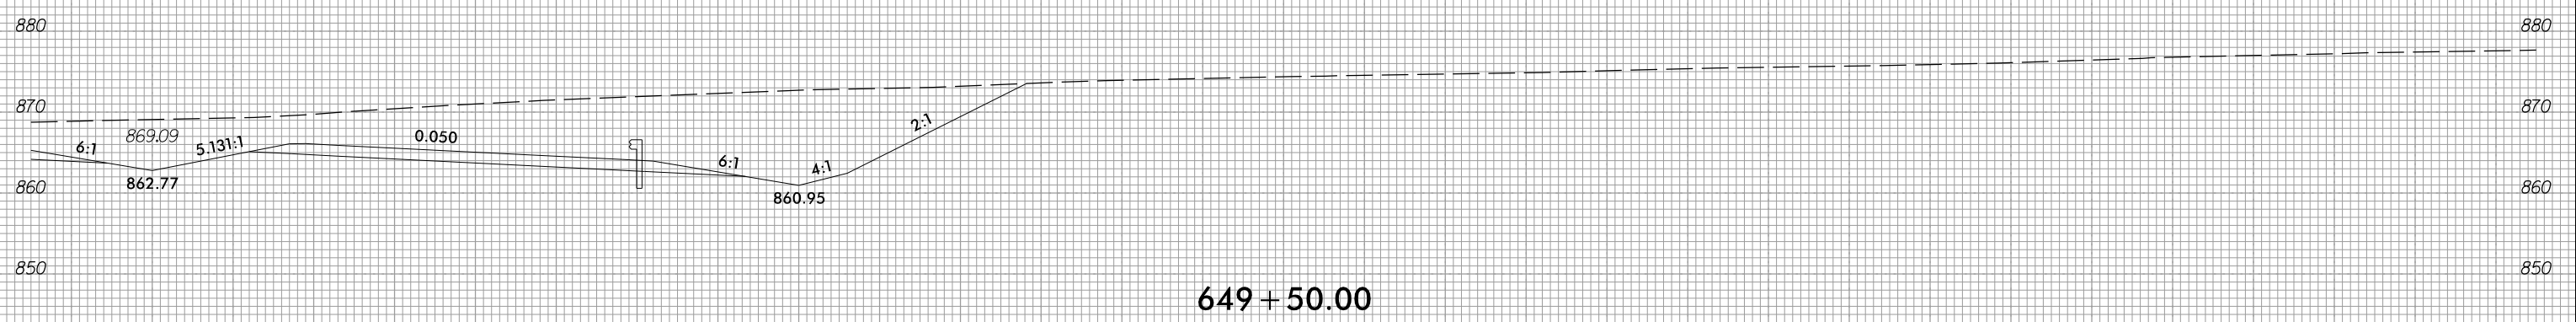

PROJ. REFERENCE NO.	SHEET NO.
R-2707D	X-192

10 0 10 20 

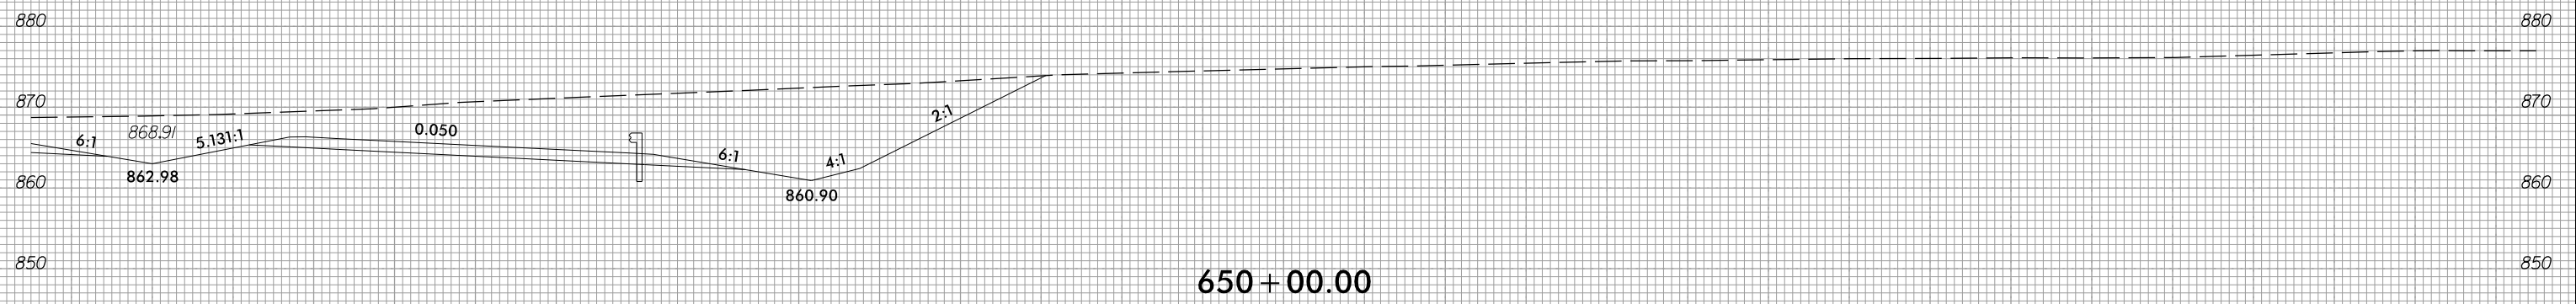

10 0 10 20 

2/21/2023
 c:\users\mferguson\documents\pw_working\0103669\R2707D_FDY_XPL_L_RT.dgn
 mferguson