



6/23/16

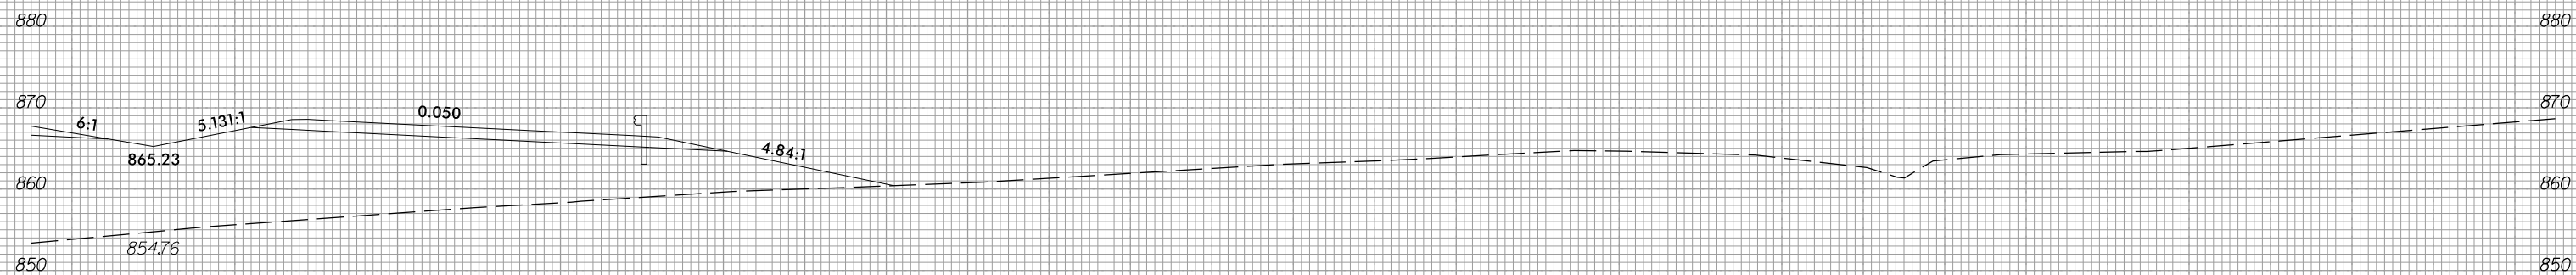

PROJ. REFERENCE NO.	R-2707D
SHEET NO.	X-195

10 0 10 20 

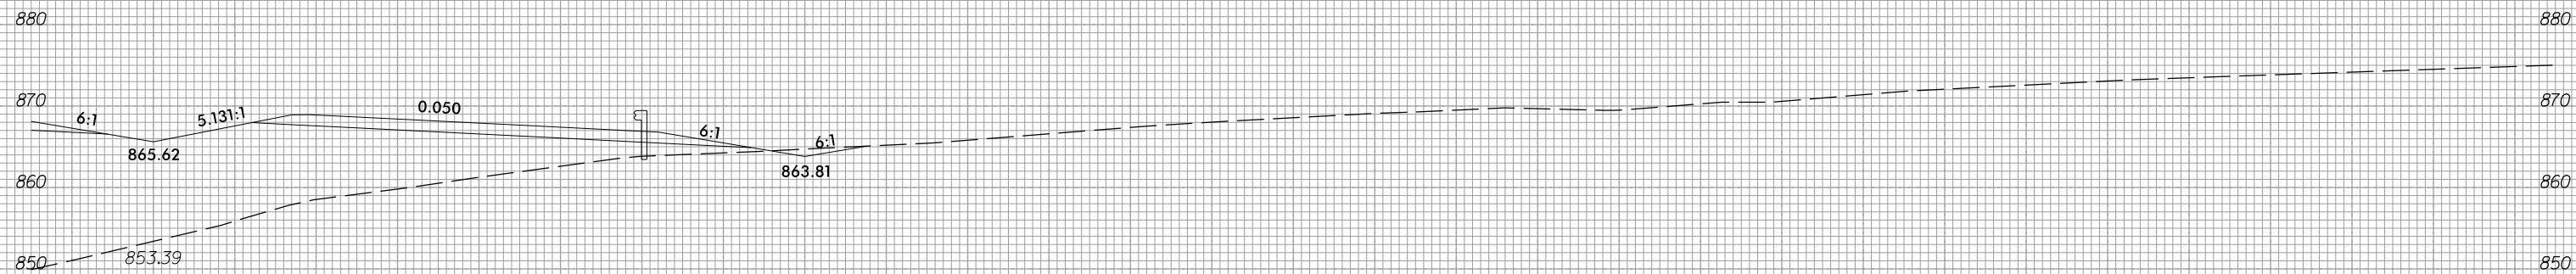

10 0 10 20 

2/21/2023  
 c:\users\mferguson\documents\pw\_working\0103669\R2707D\_FDY\_XPL\_L\_RT.dgn  
 mferguson