

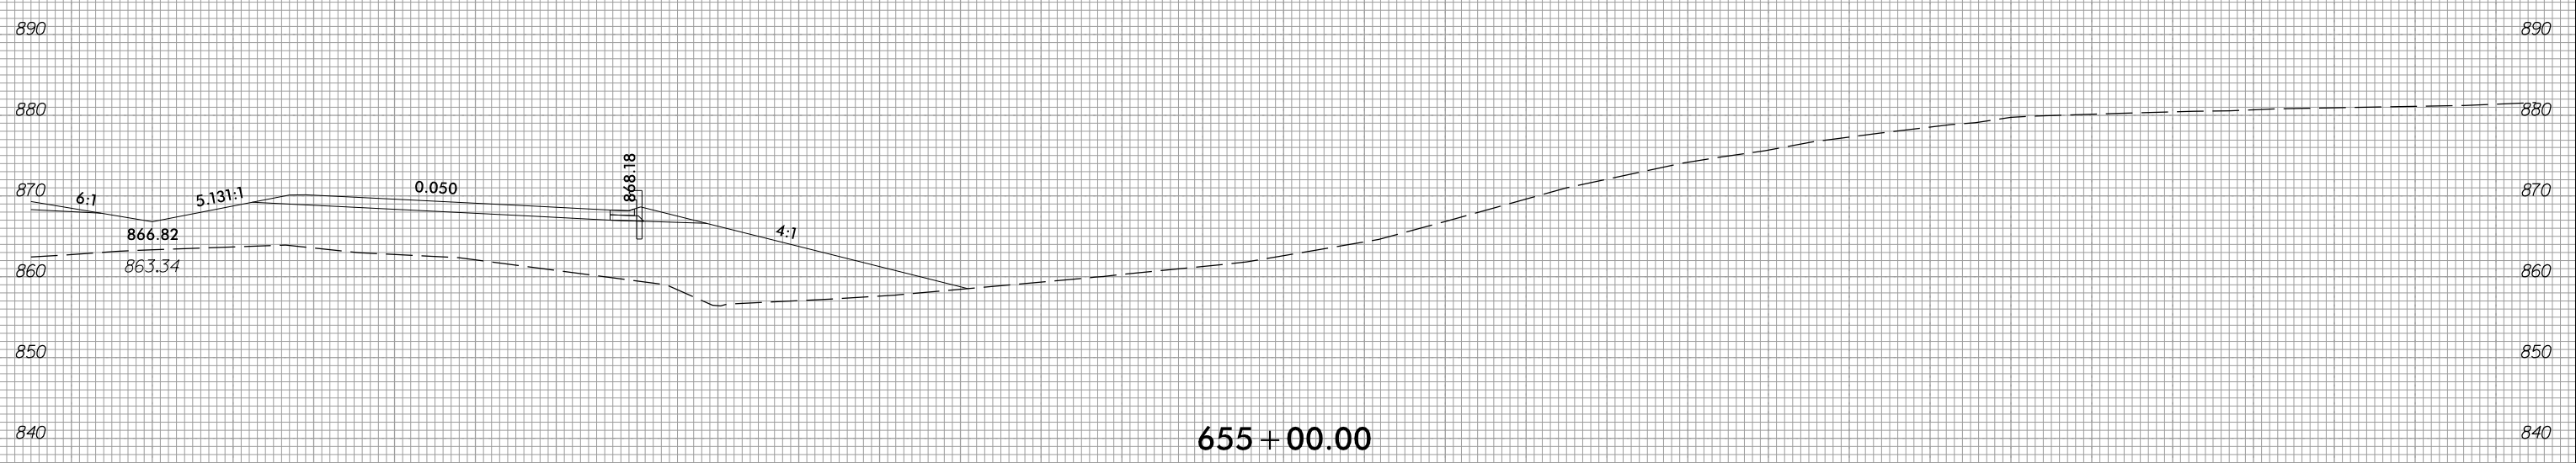


6/23/16

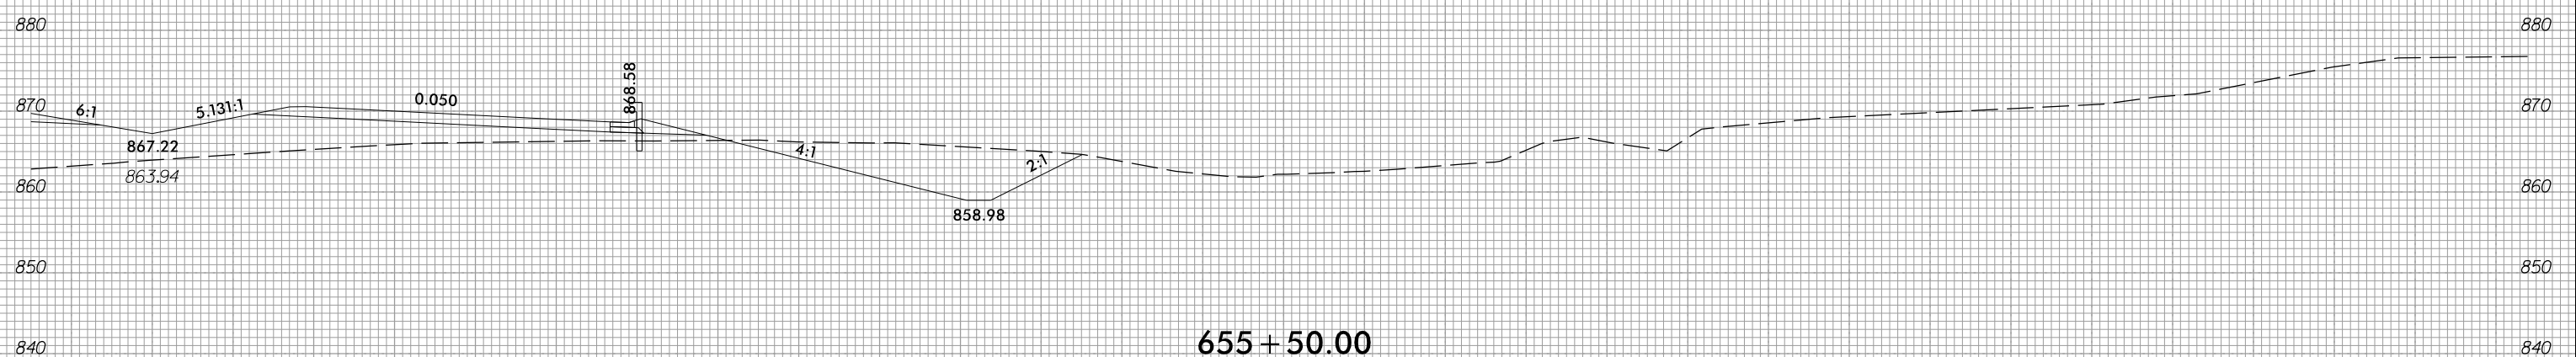

PROJ. REFERENCE NO.	SHEET NO.
R-2707D	X-197

10 0 10 20 

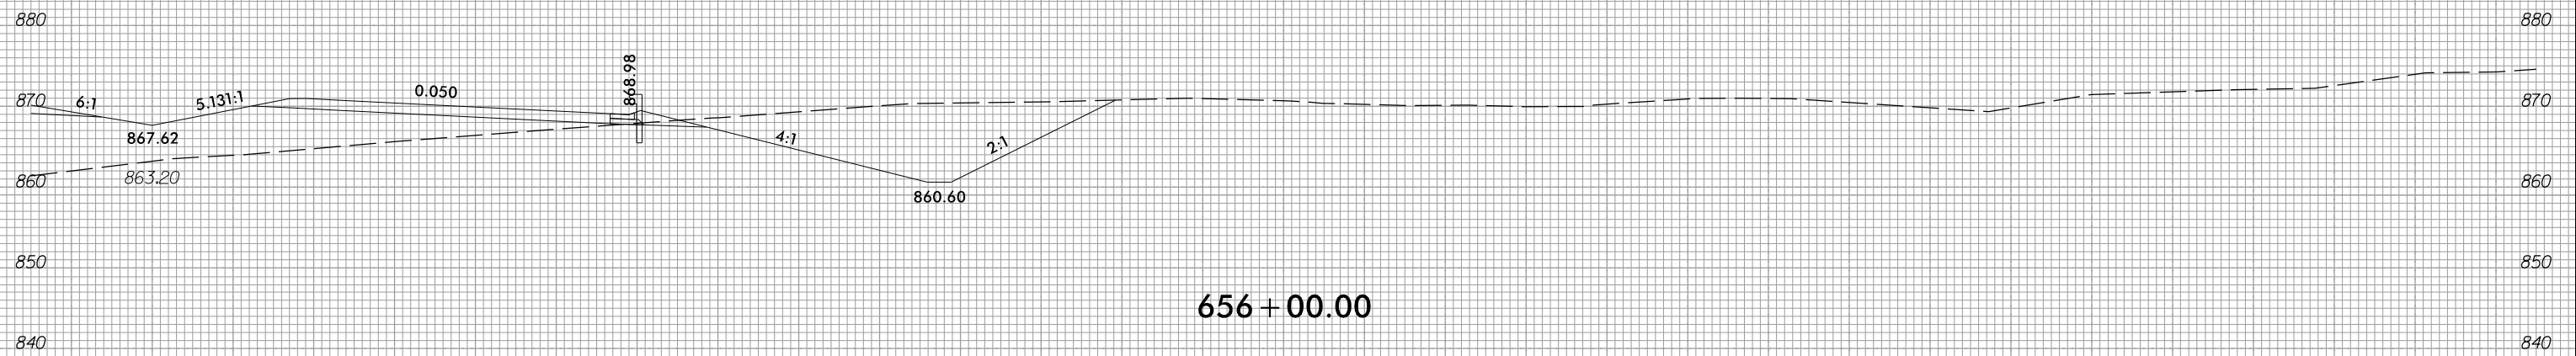

10 0 10 20 

2/21/2023  
 c:\users\mferguson\documents\pw-working\0103669\R2707D\_FDY\_XPL\_L\_RT.dgn  
 mferguson