


6/23/16




PROJ. REFERENCE NO.	SHEET NO.
R-2707D	X-213

10 0 10 20 

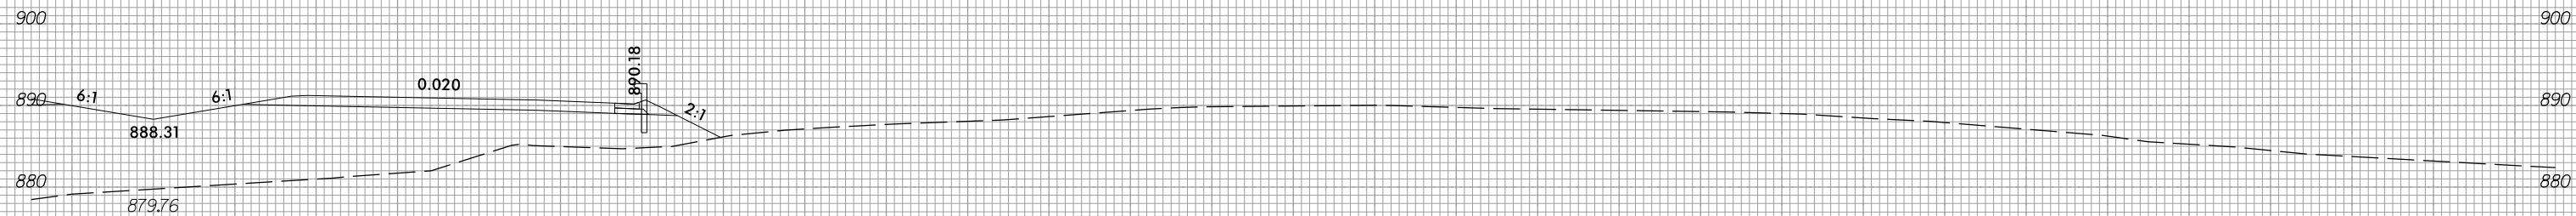

682 + 00.00

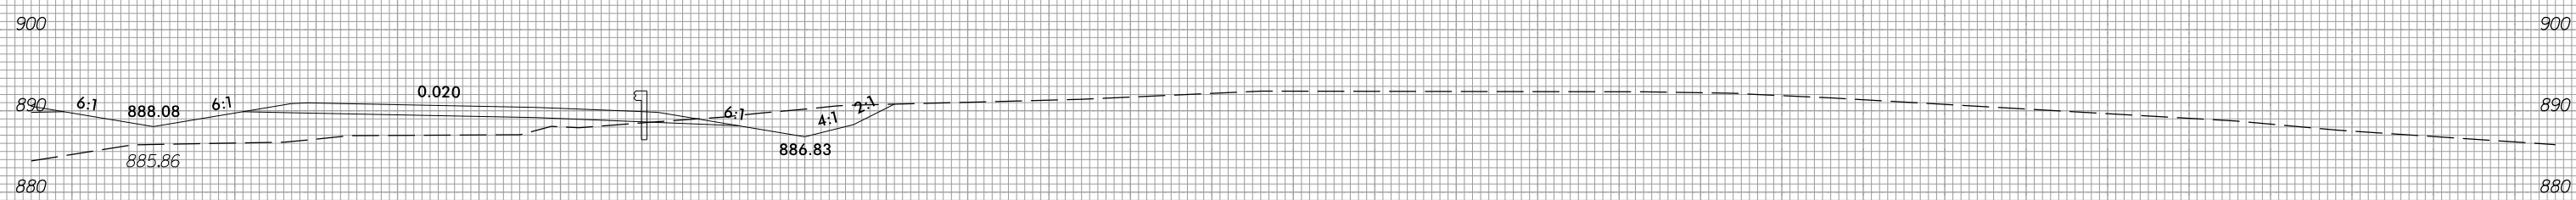

681 + 50.00

10 0 10 20 

c:\users\mferguson\documents\pwworking\010366\2707D_FDY_XPL_L_RT.dgn
mferguson