


6/23/16



PROJ. REFERENCE NO.	SHEET NO.
R-2707D	X-217

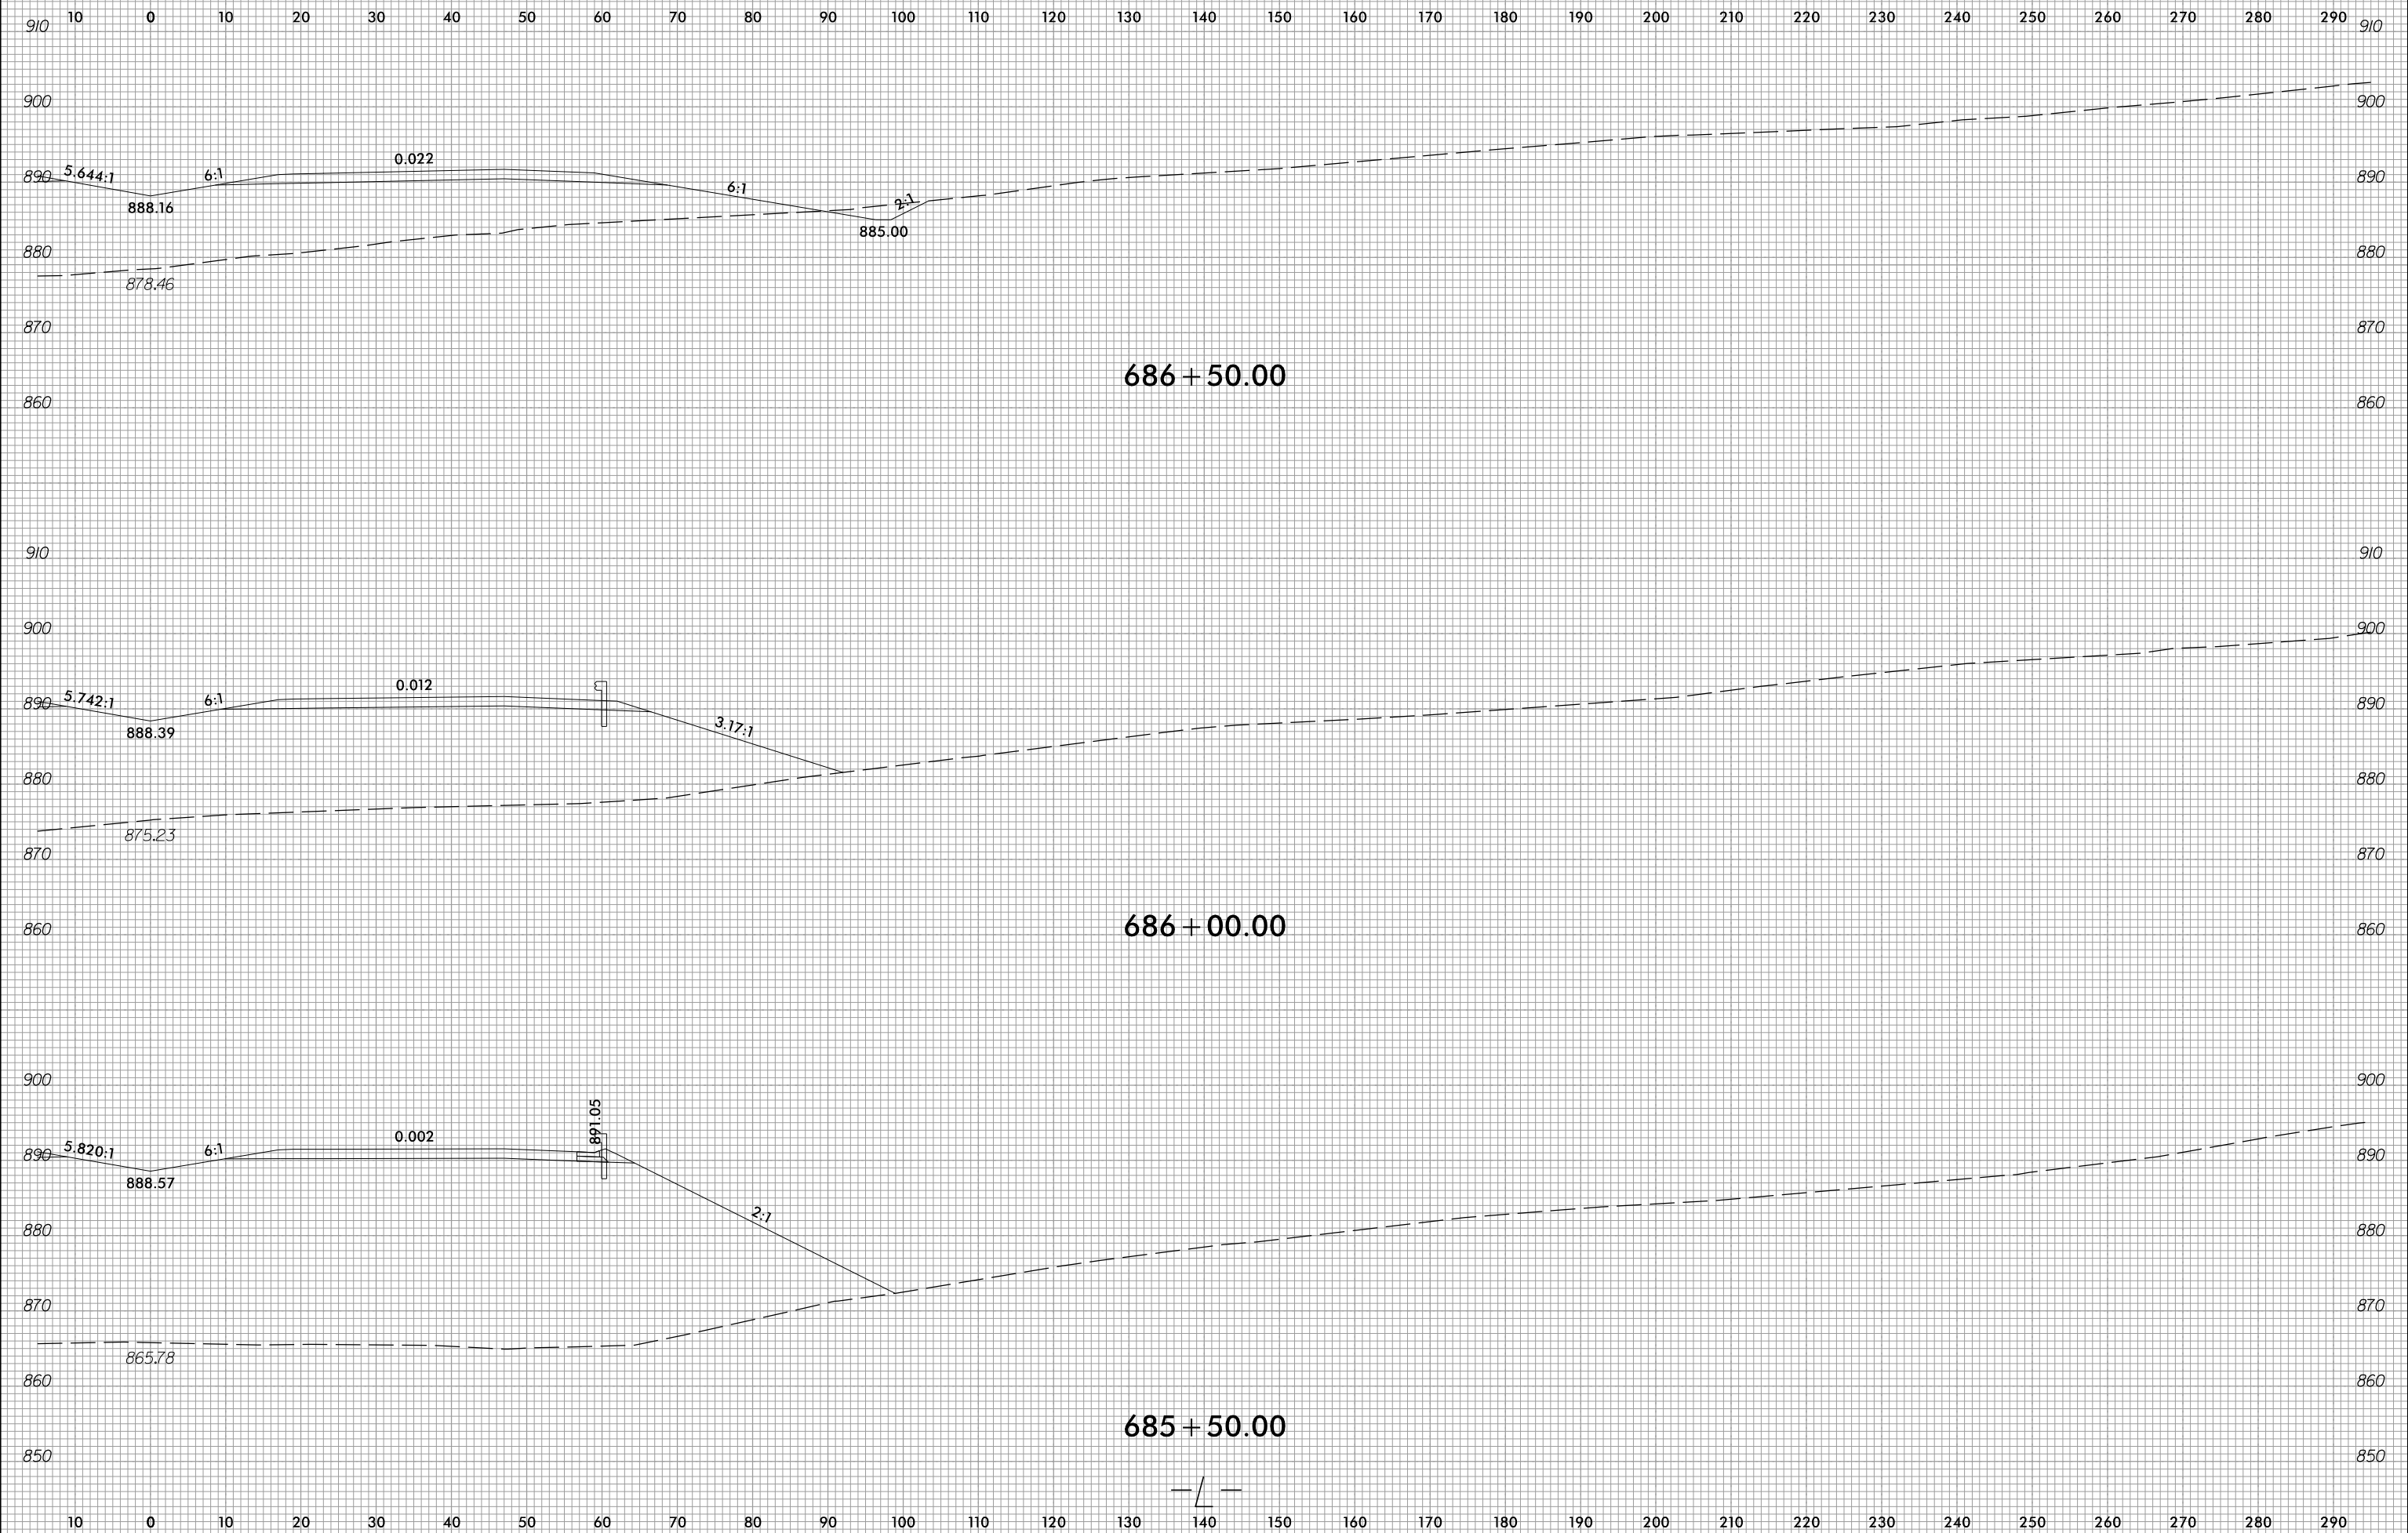

c:\users\mferguson\documents\pw\_working\0103669\R2707D\_FDY\_XPL\_L\_RT.dgn  
mferguson

