






10 0 10 20 

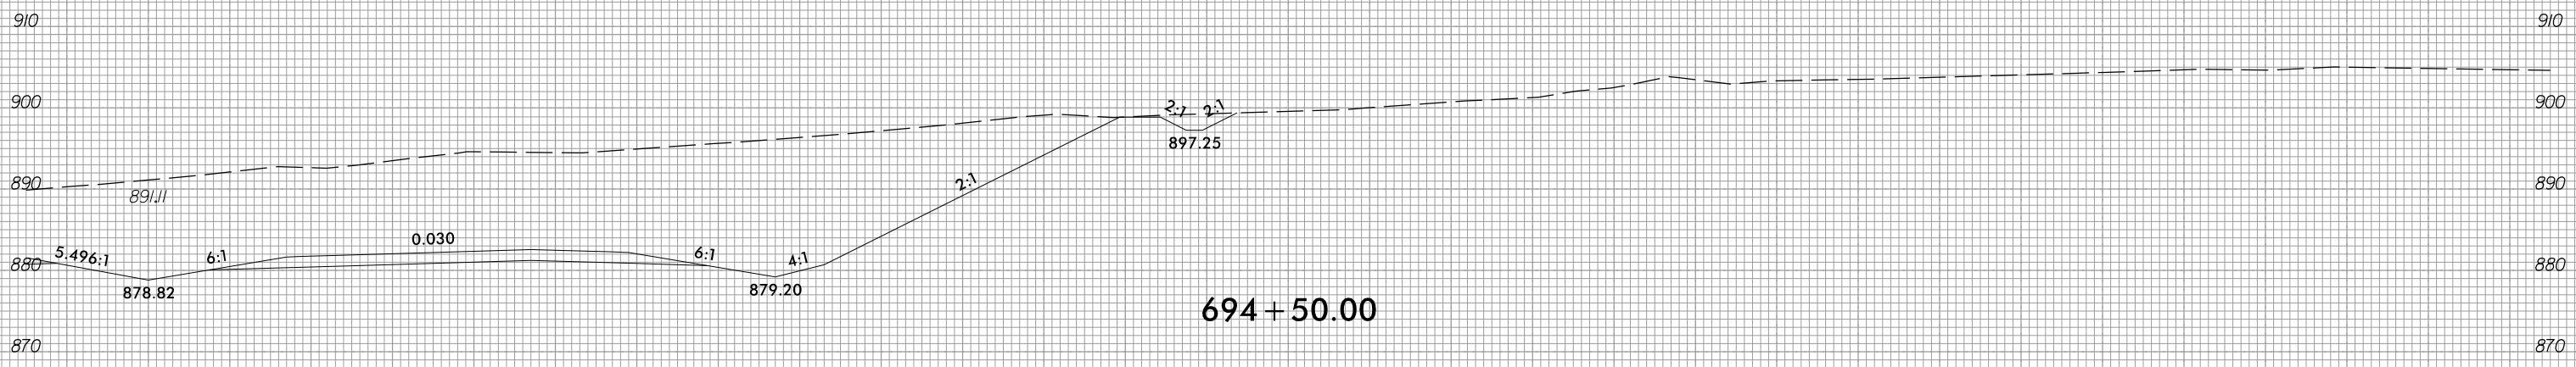


694 + 50.00

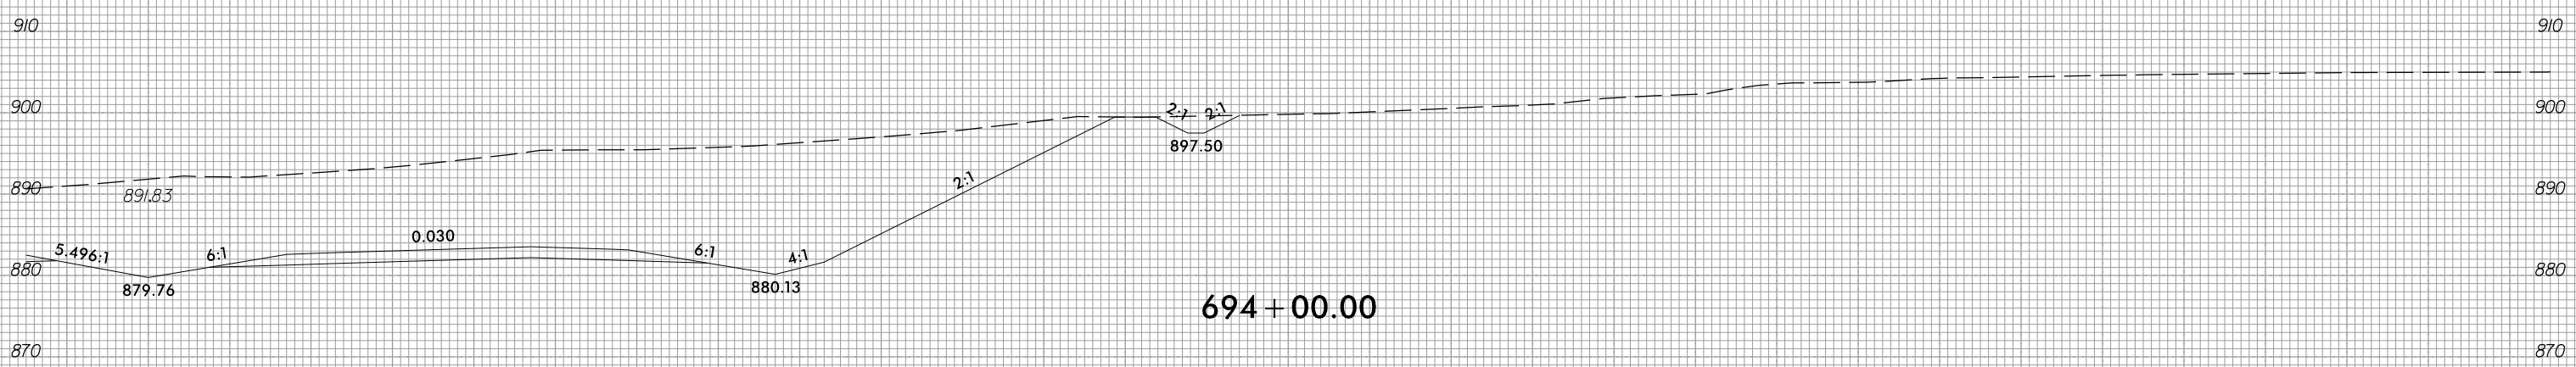

694 + 00.00

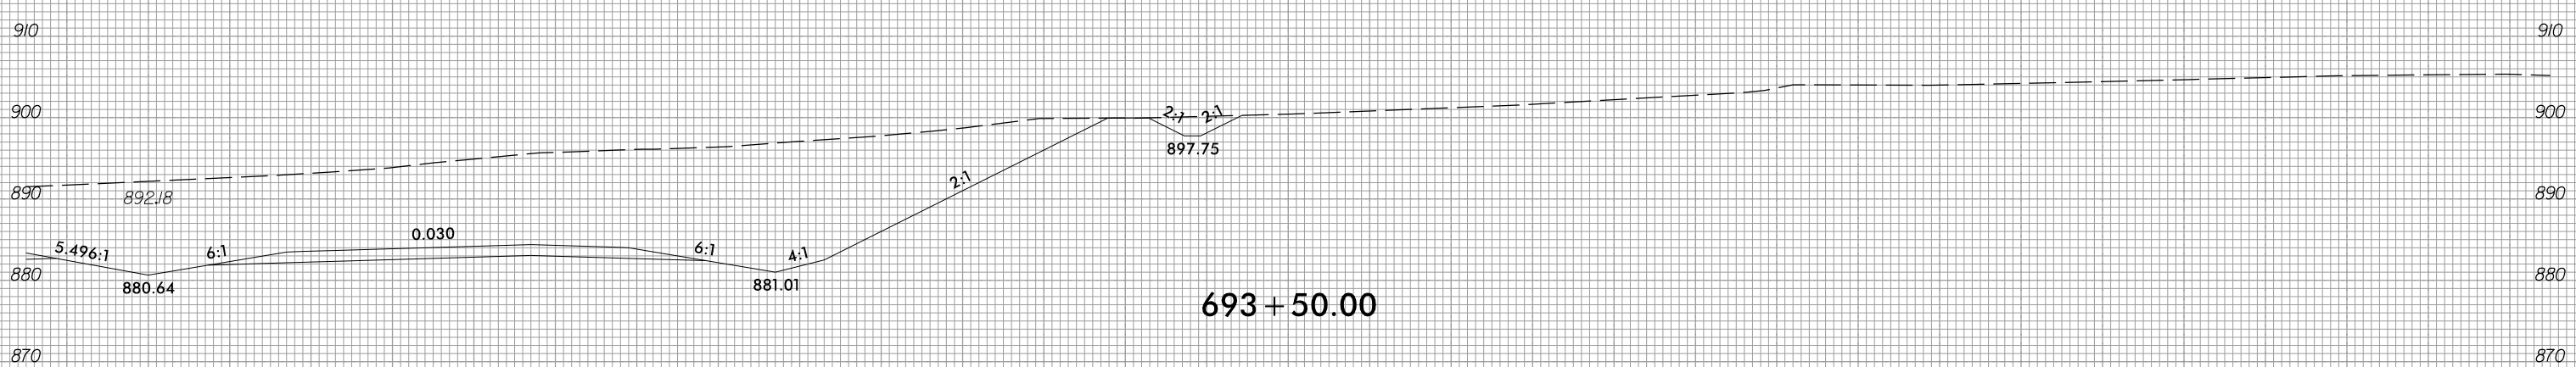

693 + 50.00

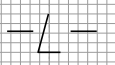

10 0 10 20 