


6/23/16




PROJ. REFERENCE NO.	SHEET NO.
R-2707D	X-226


10 0 10 20 

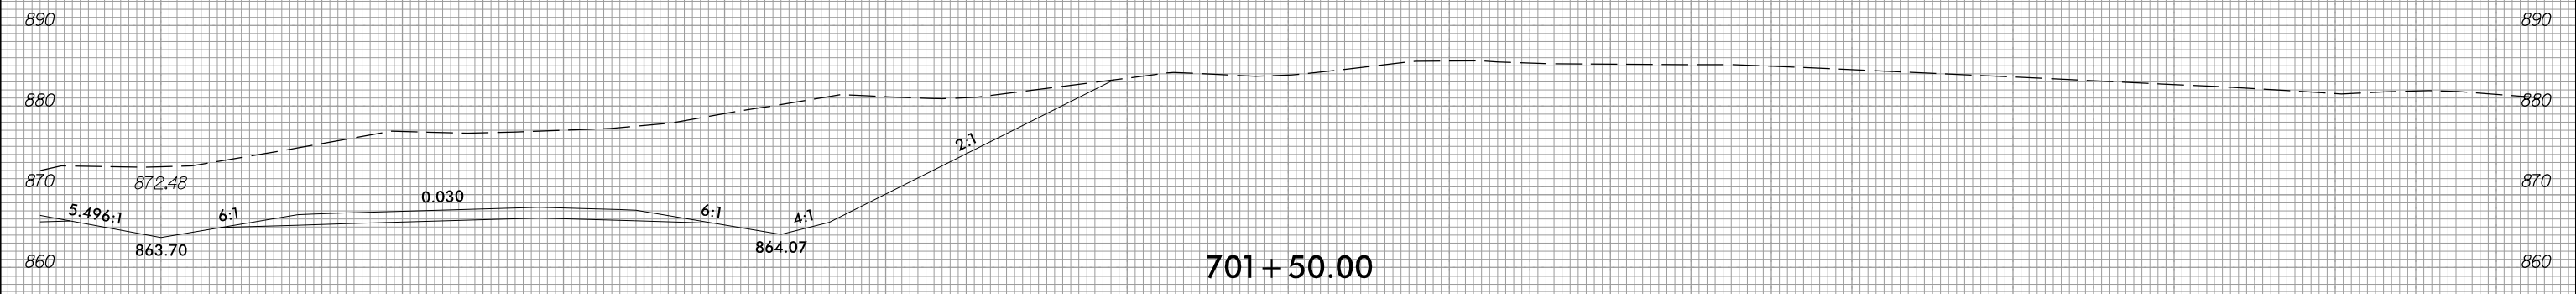


701+50.00

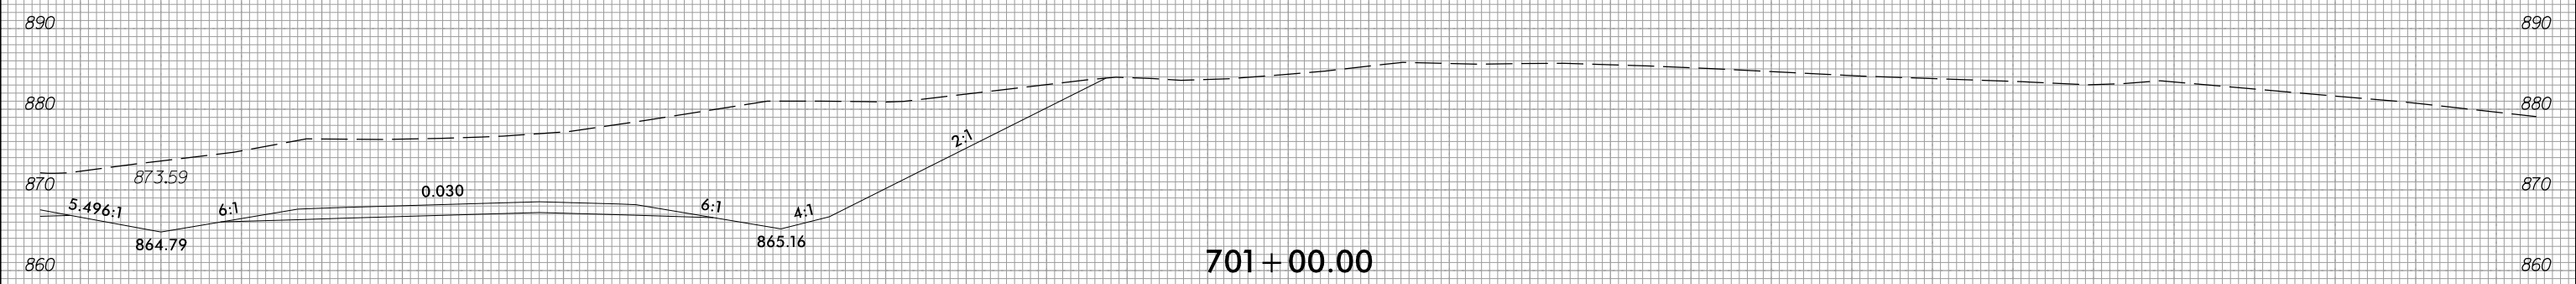

701+00.00

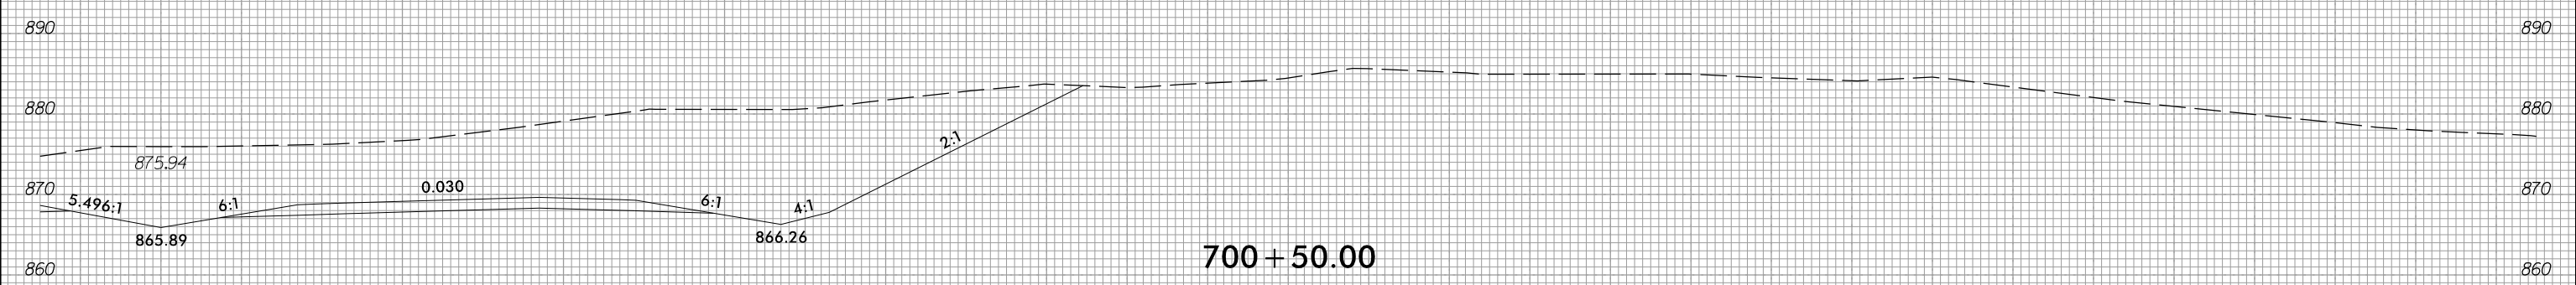

700+50.00

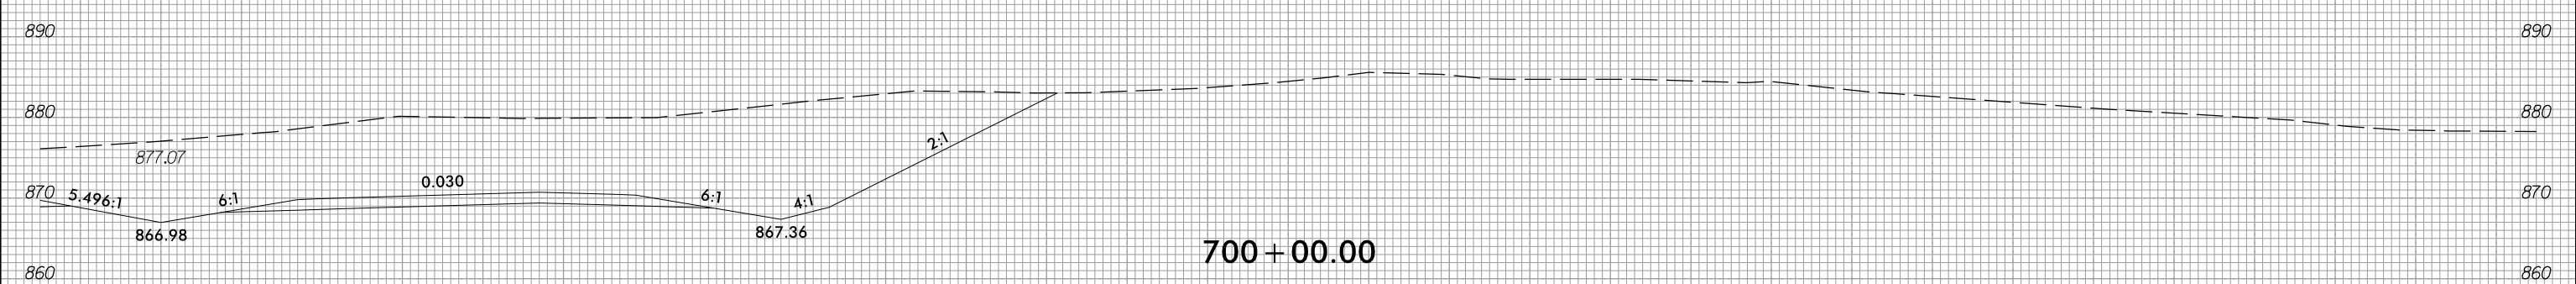

700+00.00

10 0 10 20 

2/21/2023 c:\users\mferguson\documents\pwworking\0103669\R2707D\_FDY\_XPL\_L\_RT.dgn mferguson