

6/23/16




PROJ. REFERENCE NO.	SHEET NO.
R-2707D	X-228


10 0 10 20 



704 + 50.00

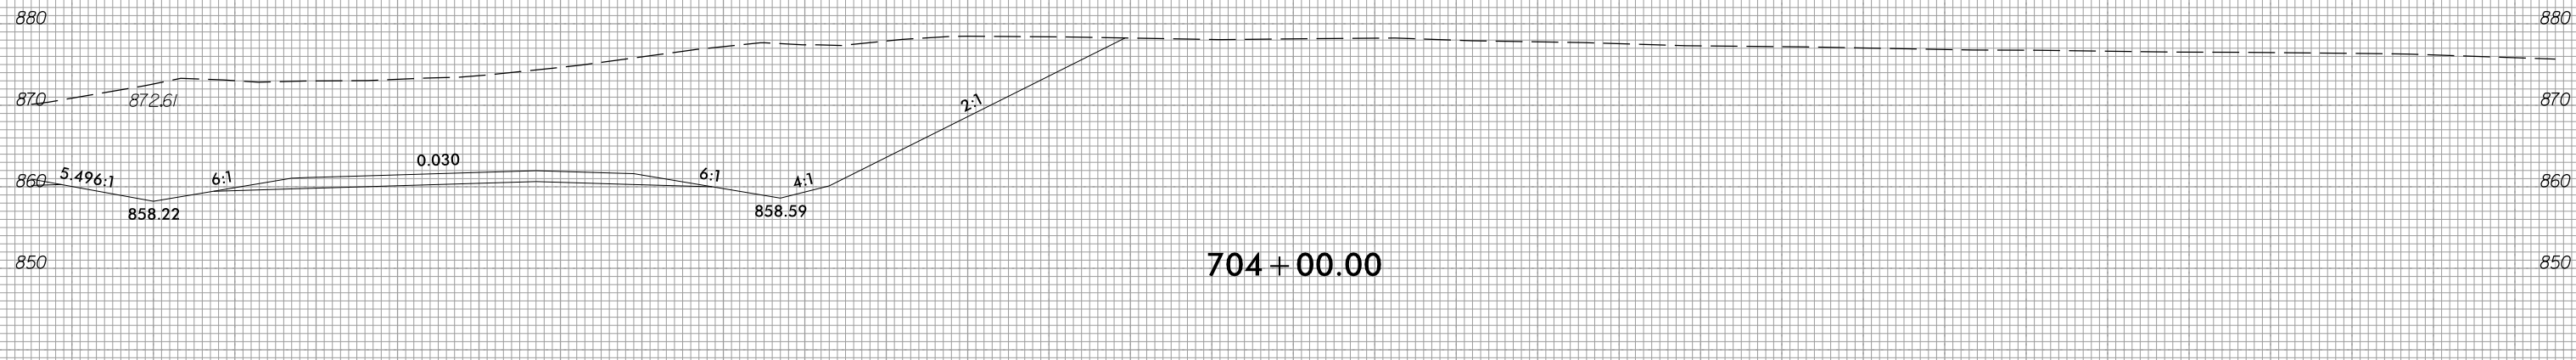

704 + 00.00

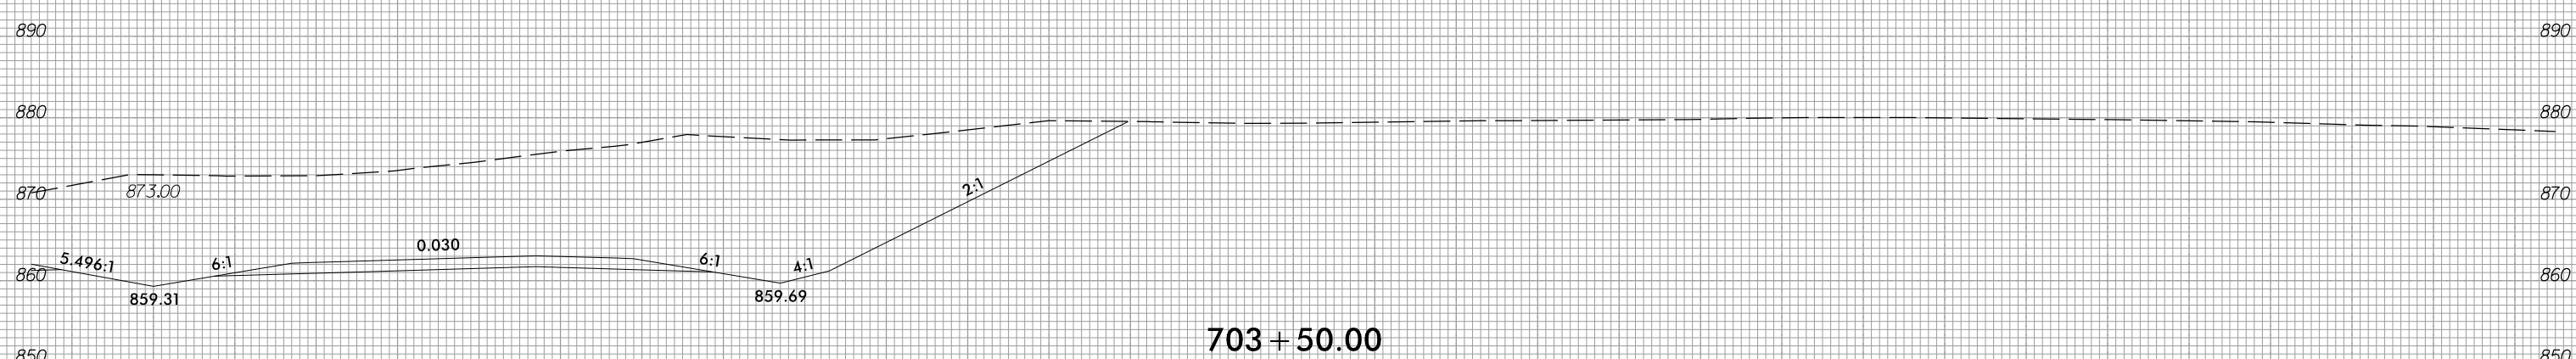

703 + 50.00

10 0 10 20 

2/21/2023 c:\users\mferguson\documents\pwworking\0103669\R2707D\_FDY\_XPL\_L\_RT.dgn mferguson