


6/23/16



| | |
|---------------------|-----------|
| PROJ. REFERENCE NO. | SHEET NO. |
| R-2707D | X-251 |

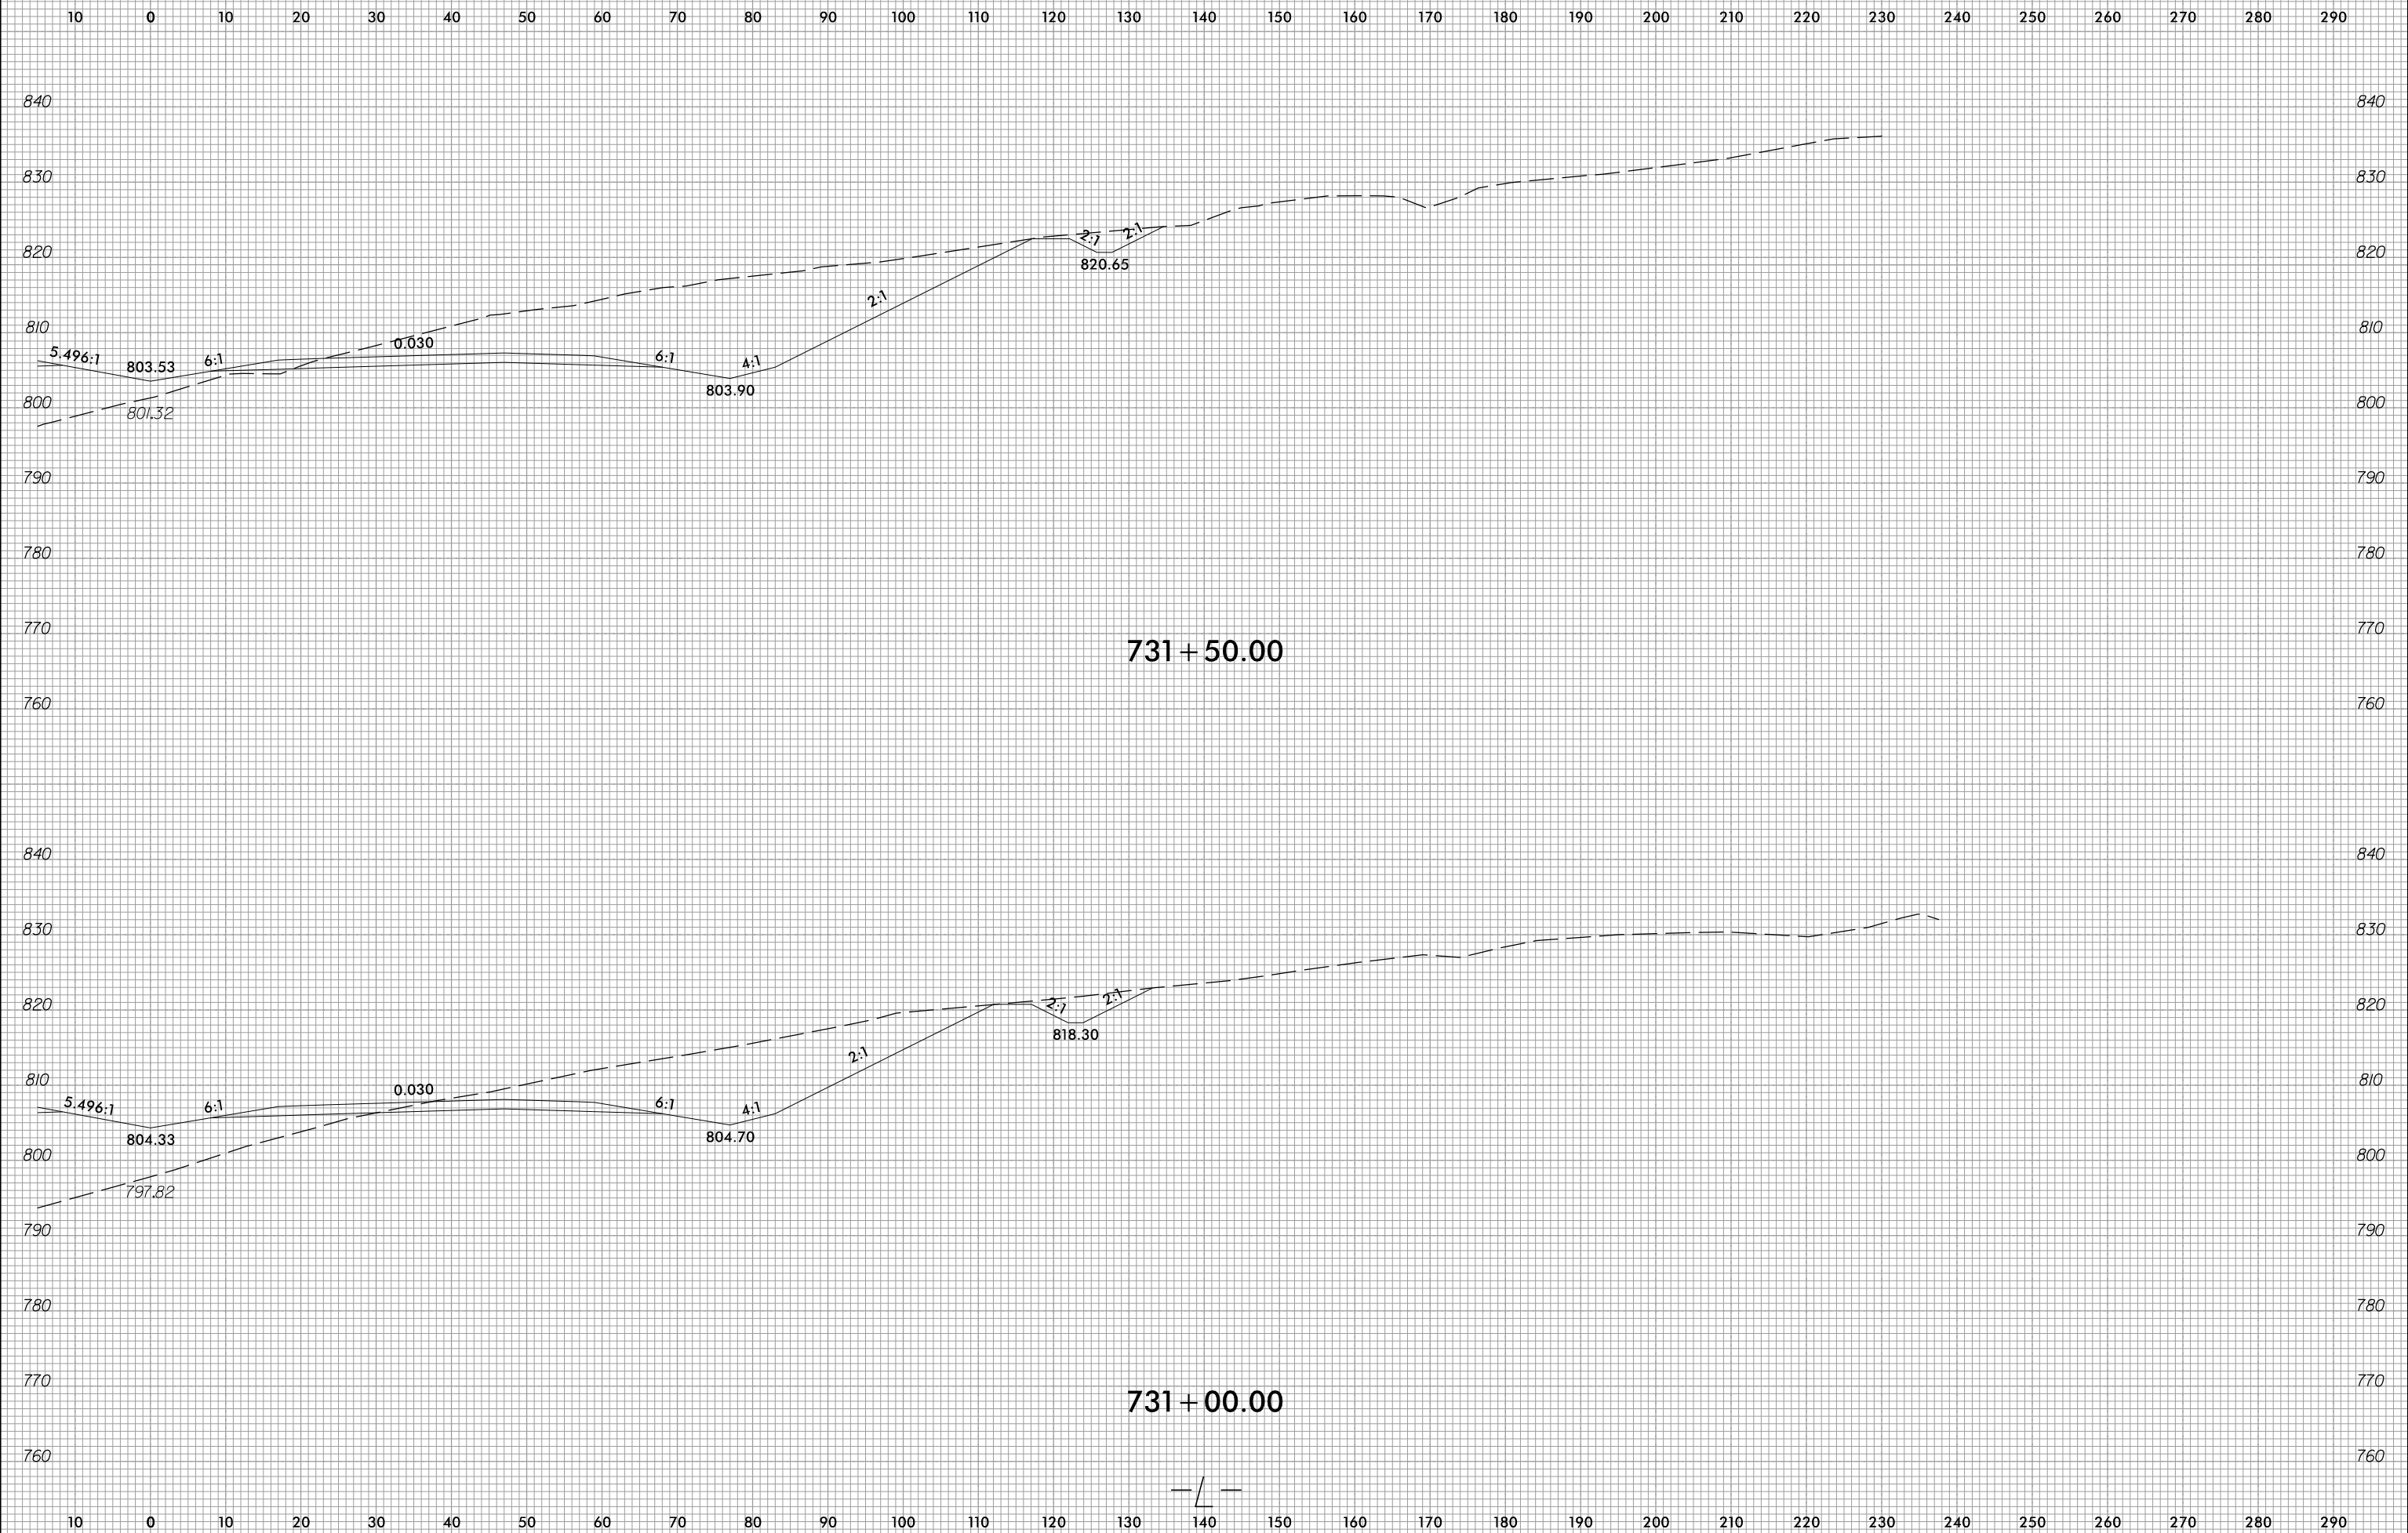

2/21/2023
 c:\users\mferguson\documents\working\0103669\R2707D_FDY_XPL_L_RT.dgn
 mferguson