

6/23/16




PROJ. REFERENCE NO.	SHEET NO.
R-2707D	X-260

10 0 10 20 



739+50.00

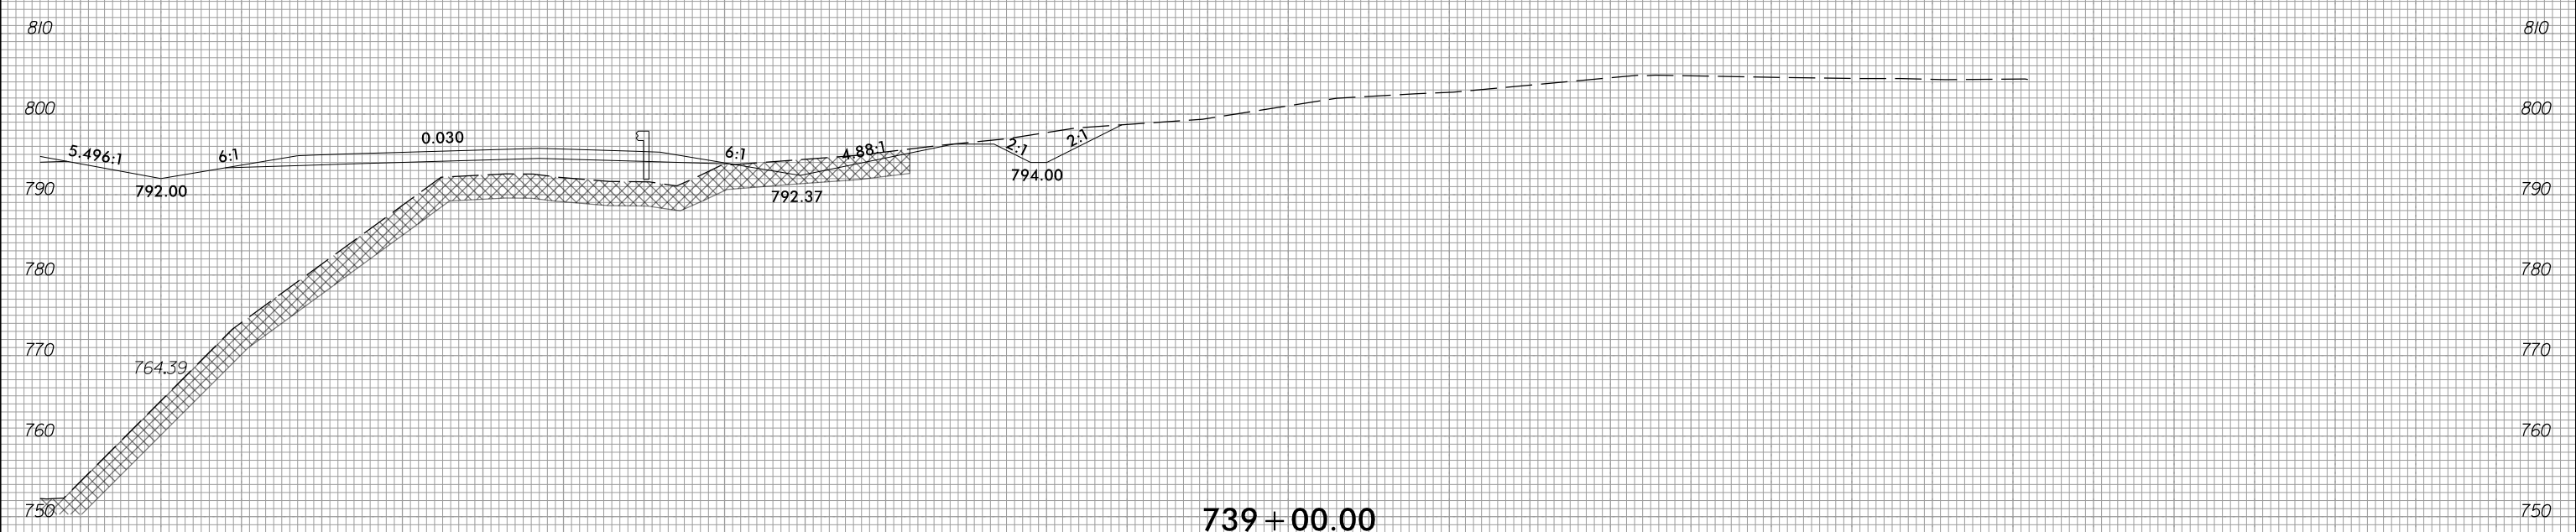

739+00.00

10 0 10 20 

2/21/2023
 c:\users\mferguson\documents\pw_working\010366\2707D_P0Y_XPL_L_RT.dgn
 mferguson