






10 0 10 20 

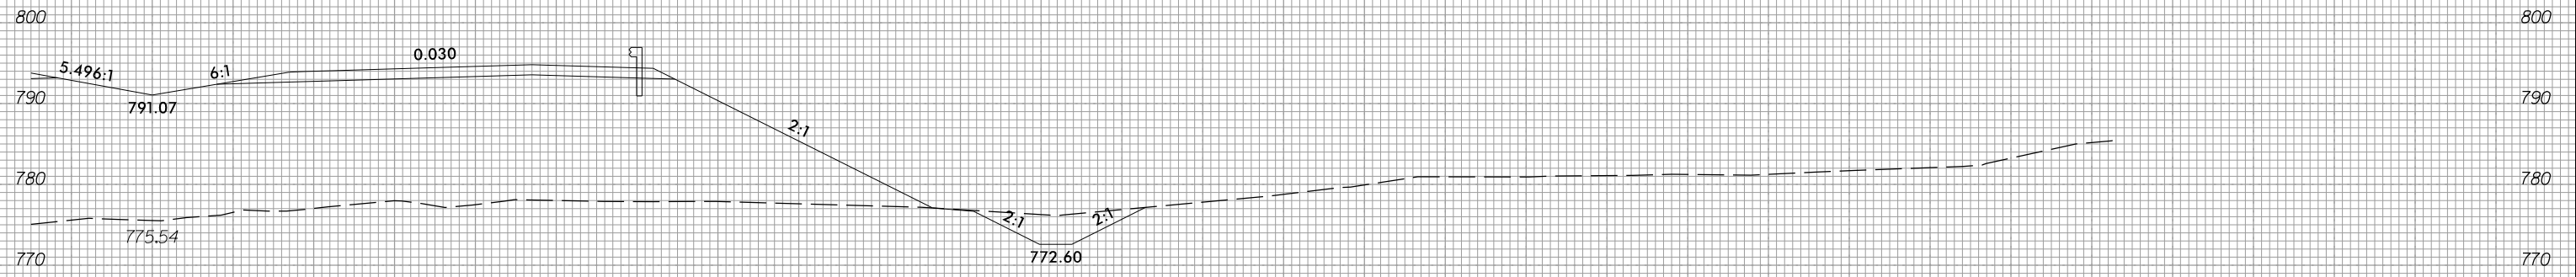

741 + 50.00

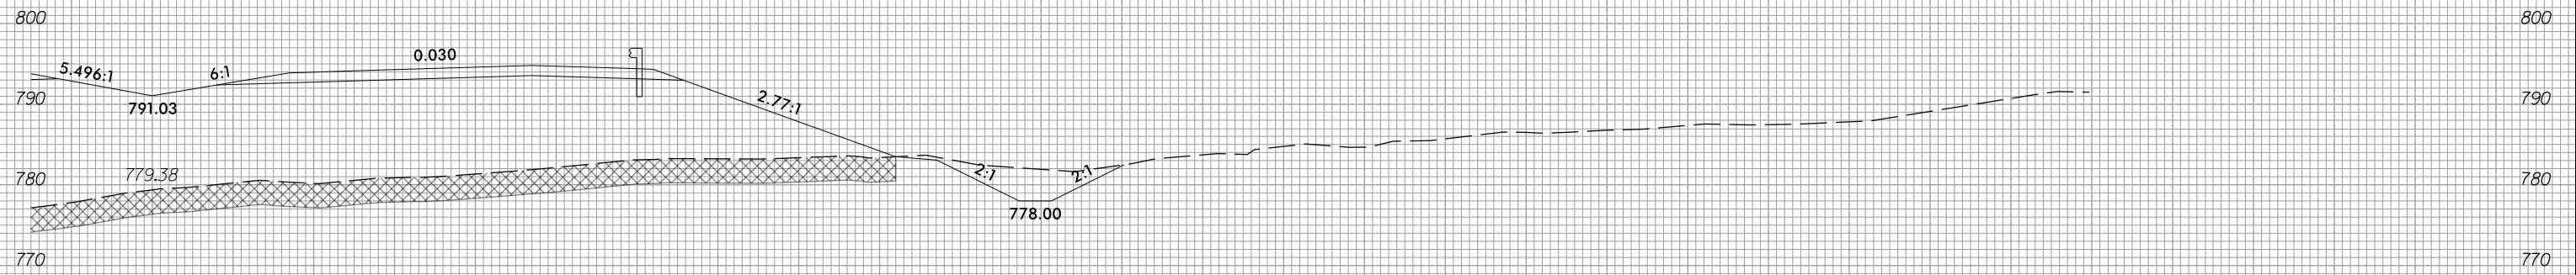

741 + 00.00

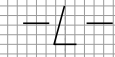

10 0 10 20 