


6/23/16

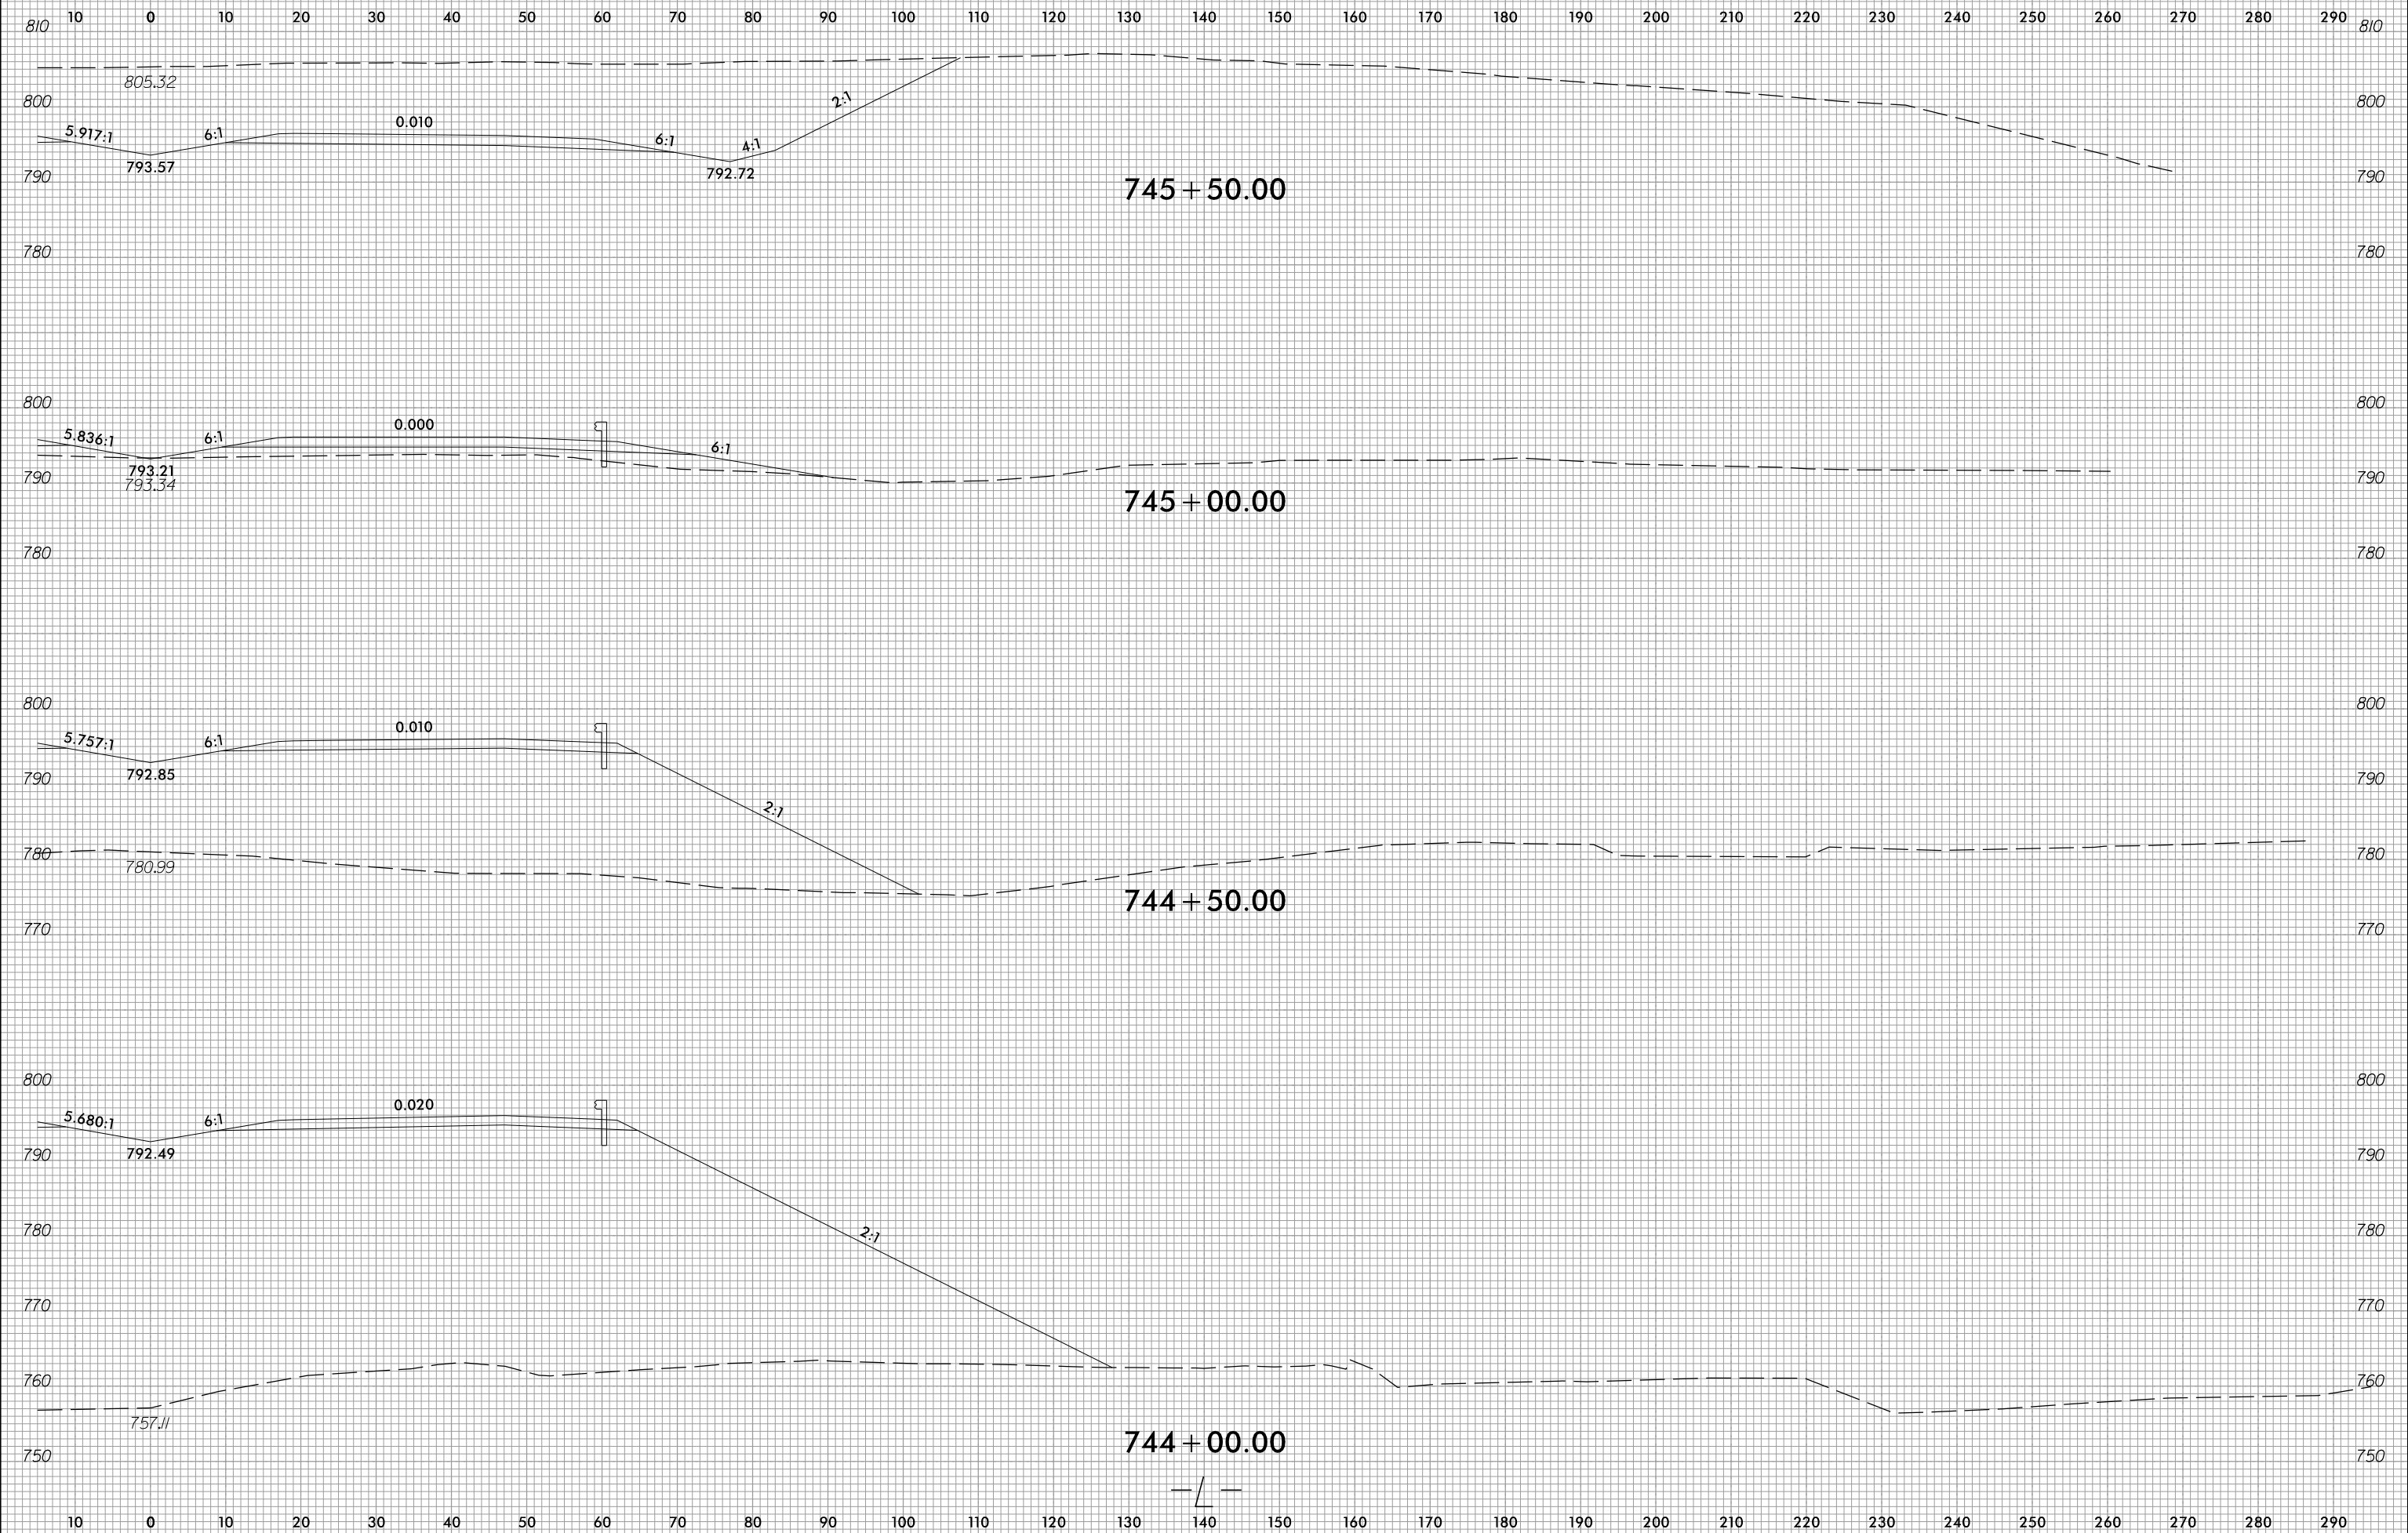

|                     |           |
|---------------------|-----------|
| PROJ. REFERENCE NO. | SHEET NO. |
| R-2707D             | X-265     |



2/21/2023  
 c:\users\mferguson\documents\pw\_working\0103669\R2707D\_FDY\_XPL\_L\_RT.dgn  
 mferguson