


6/23/16

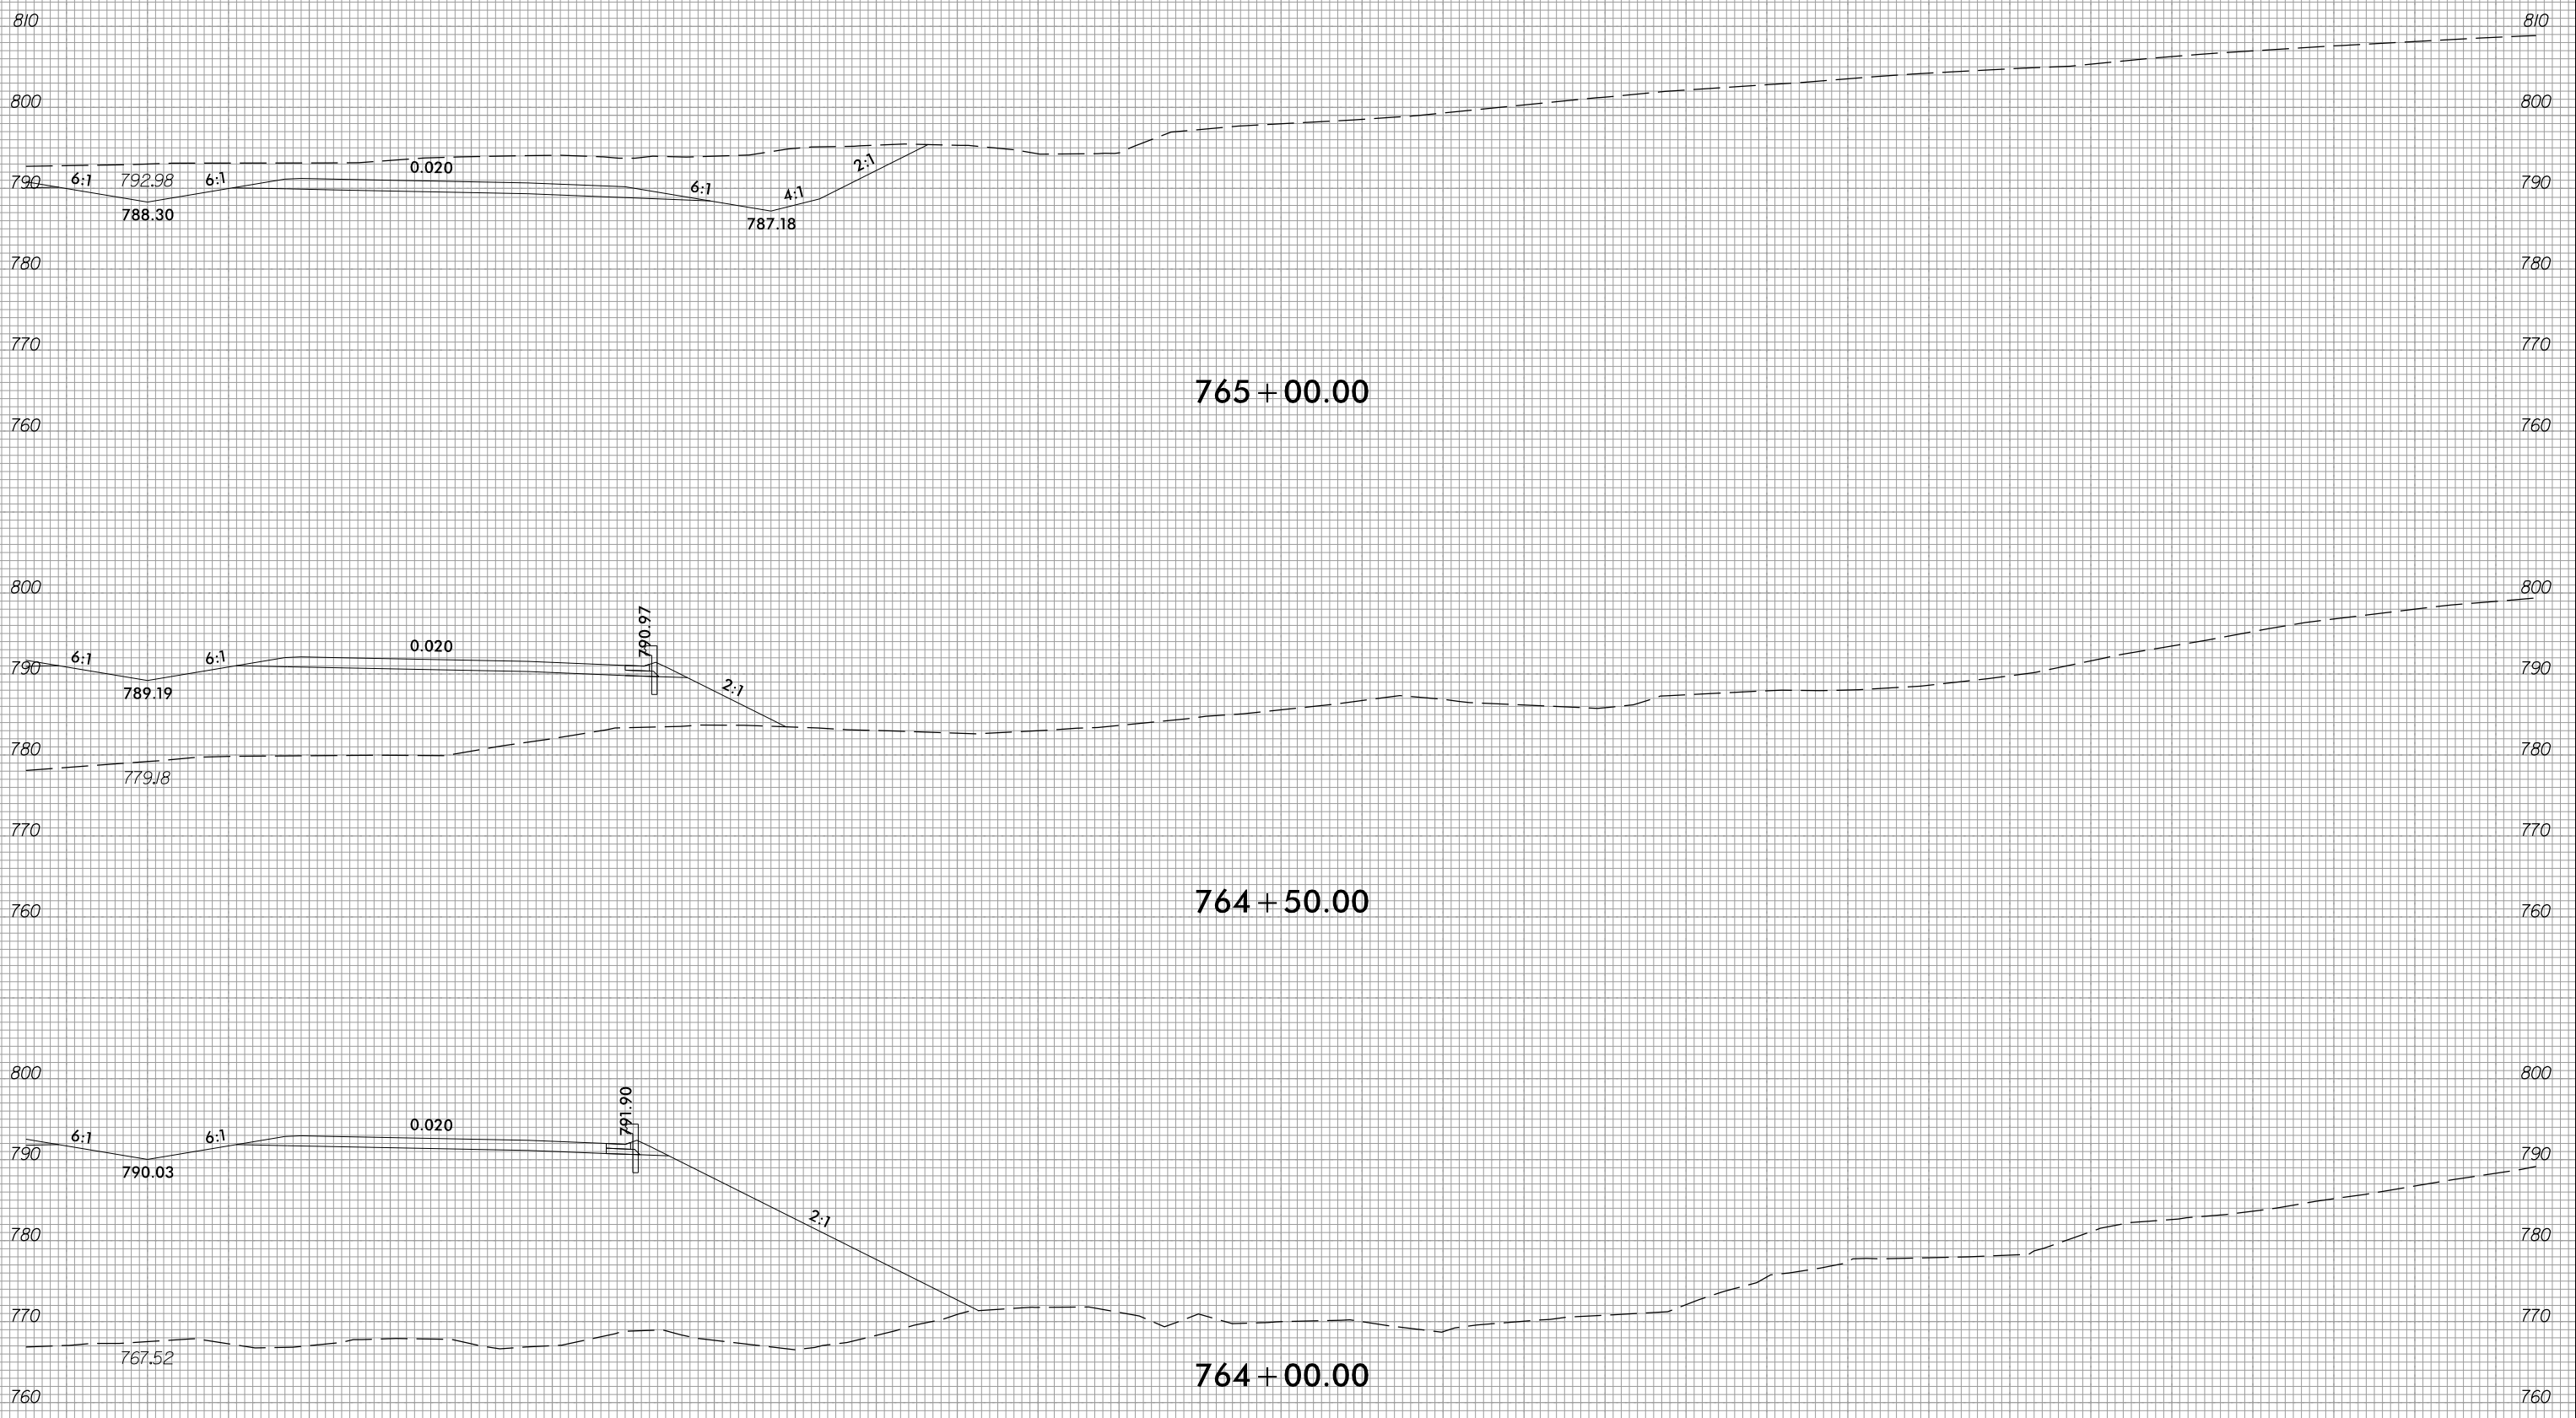

PROJ. REFERENCE NO.	SHEET NO.
R-2707D	X-282

10 0 10 20 30 40 50 60 70 80 90 100 110 120 130 140 150 160 170 180 190 200 210 220 230 240 250 260 270 280 290



2/21/2023
 c:\users\mferguson\documents\pwworking\010366\2707D_FDY_XPL_L_RT.dgn
 mferguson

