


6/23/16



PROJ. REFERENCE NO.	SHEET NO.
R-2707D	X-283

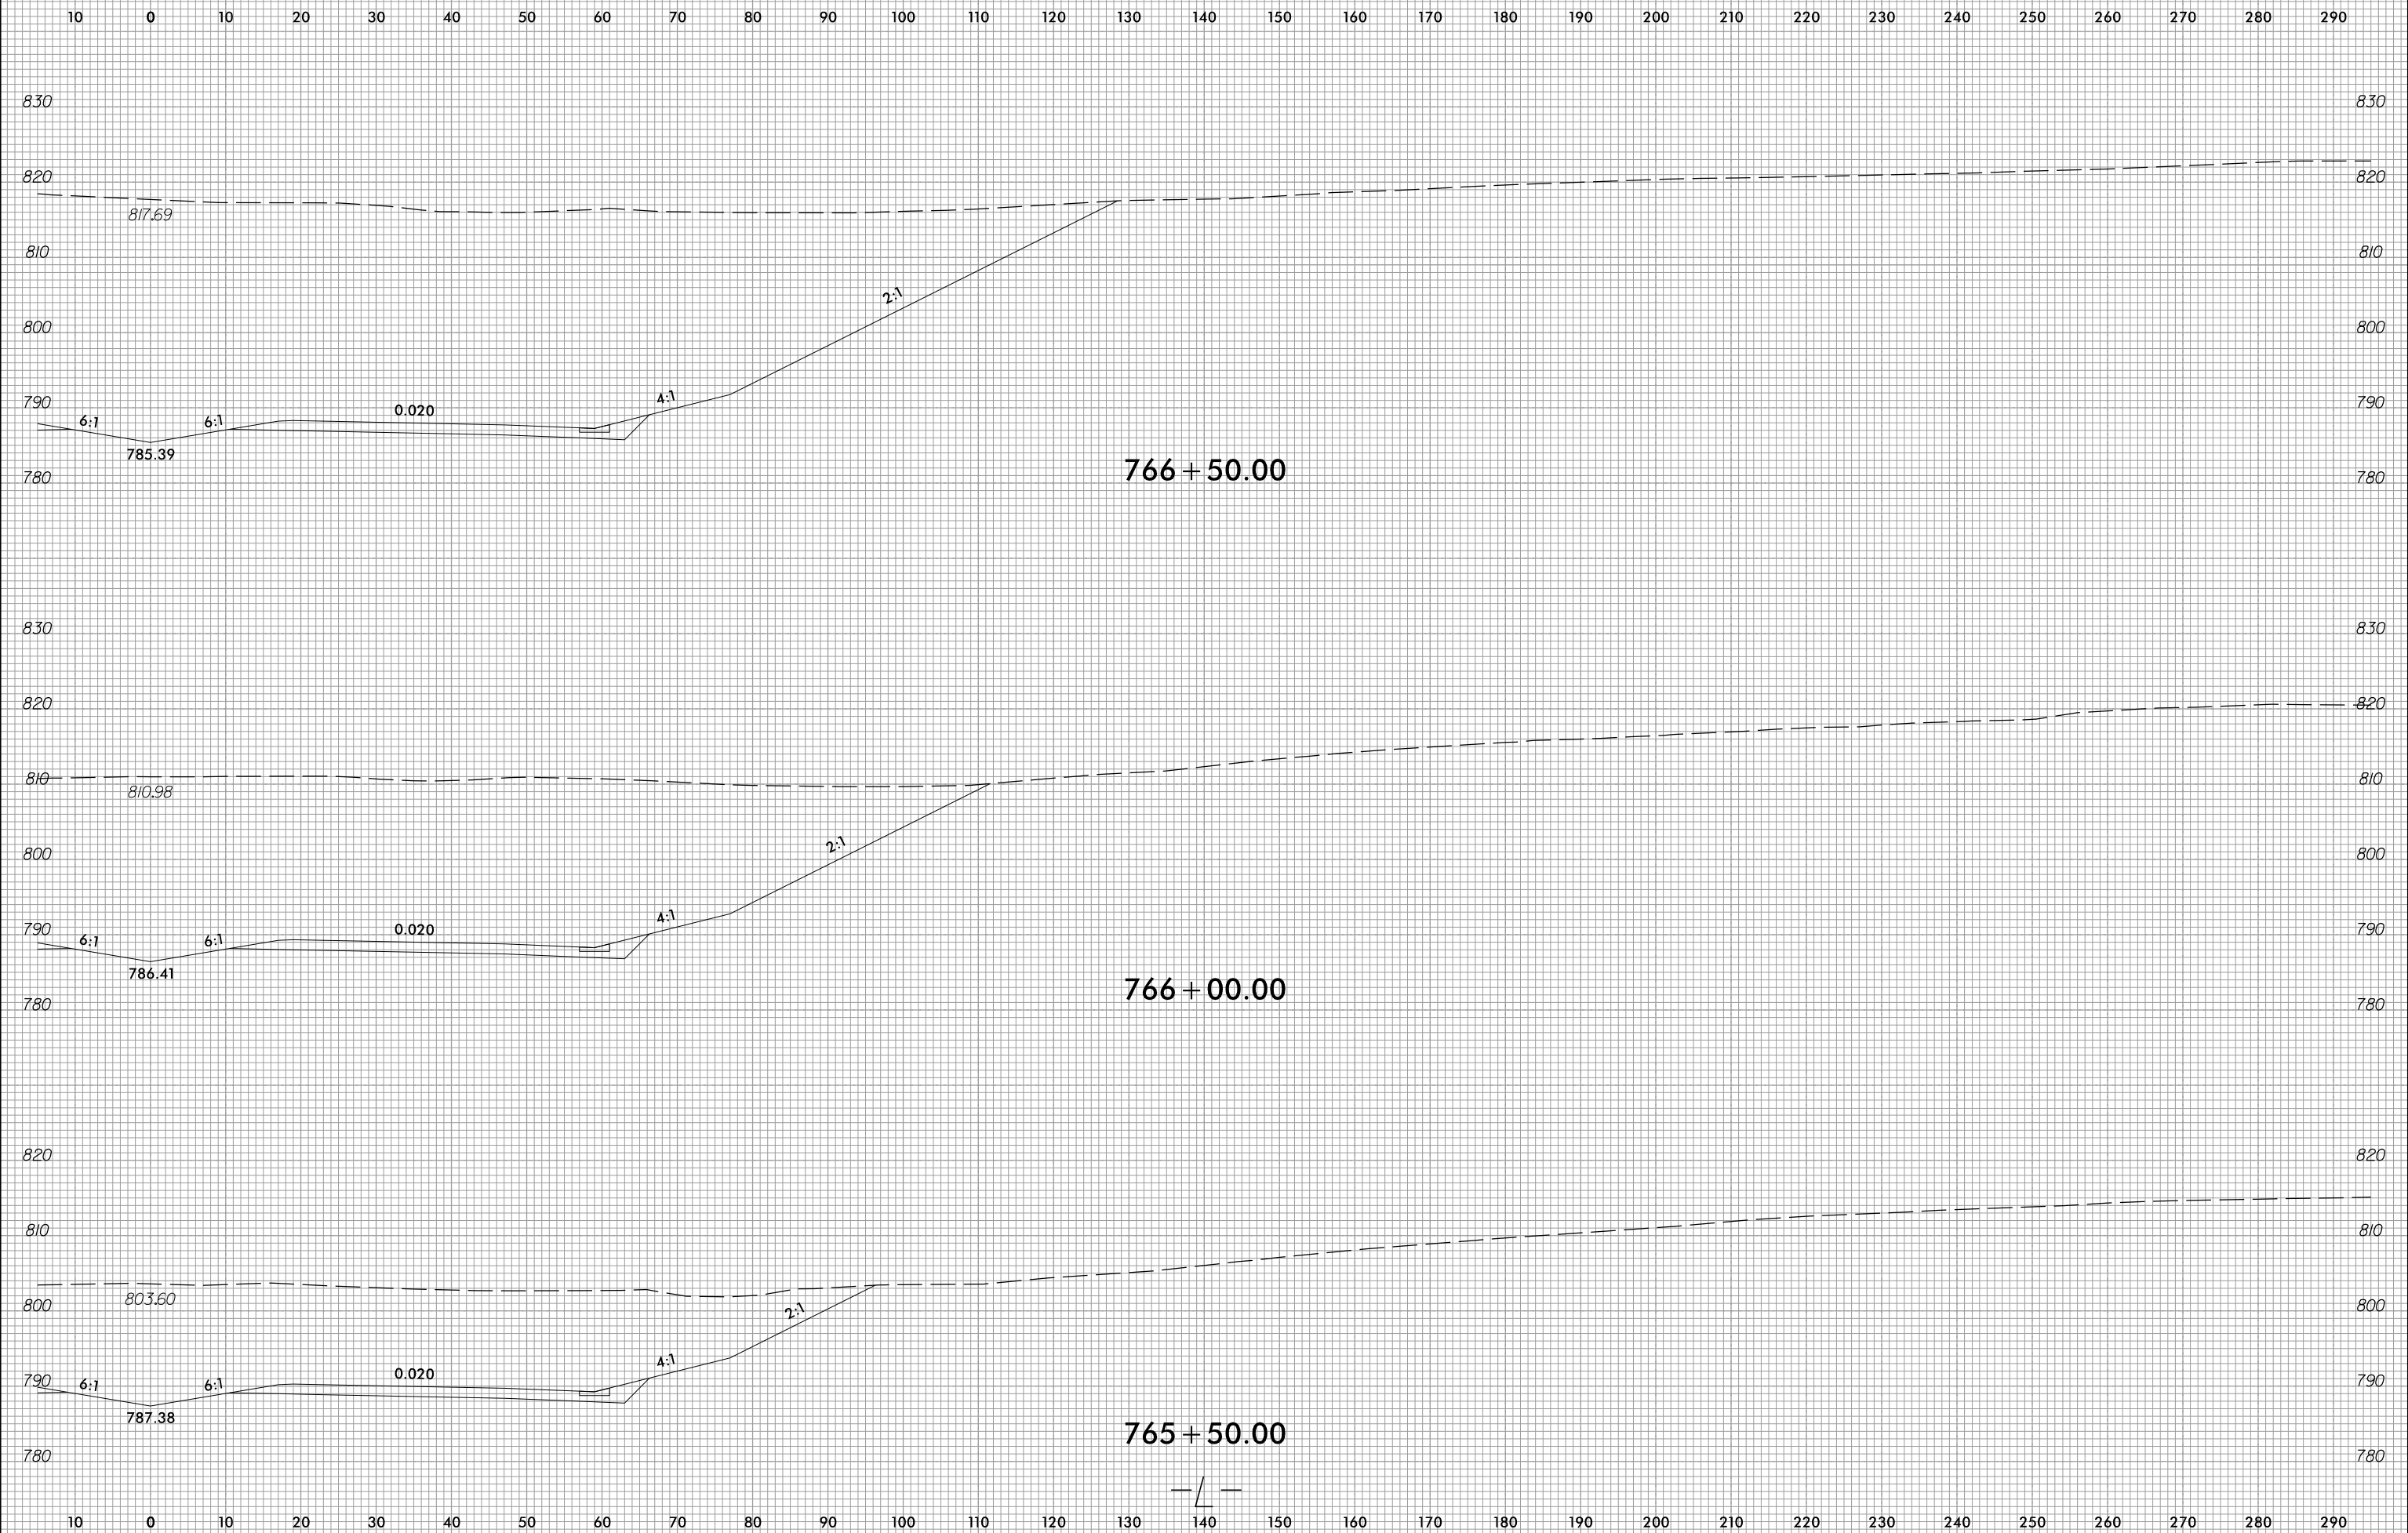

c:\users\mferguson\documents\pw_working\0103669\R2707D_FDY_XPL_L_RT.dgn
mferguson

766 + 50.00

766 + 00.00

765 + 50.00

