


6/23/16




PROJ. REFERENCE NO.	SHEET NO.
R-2707D	X-287


10 0 10 20 

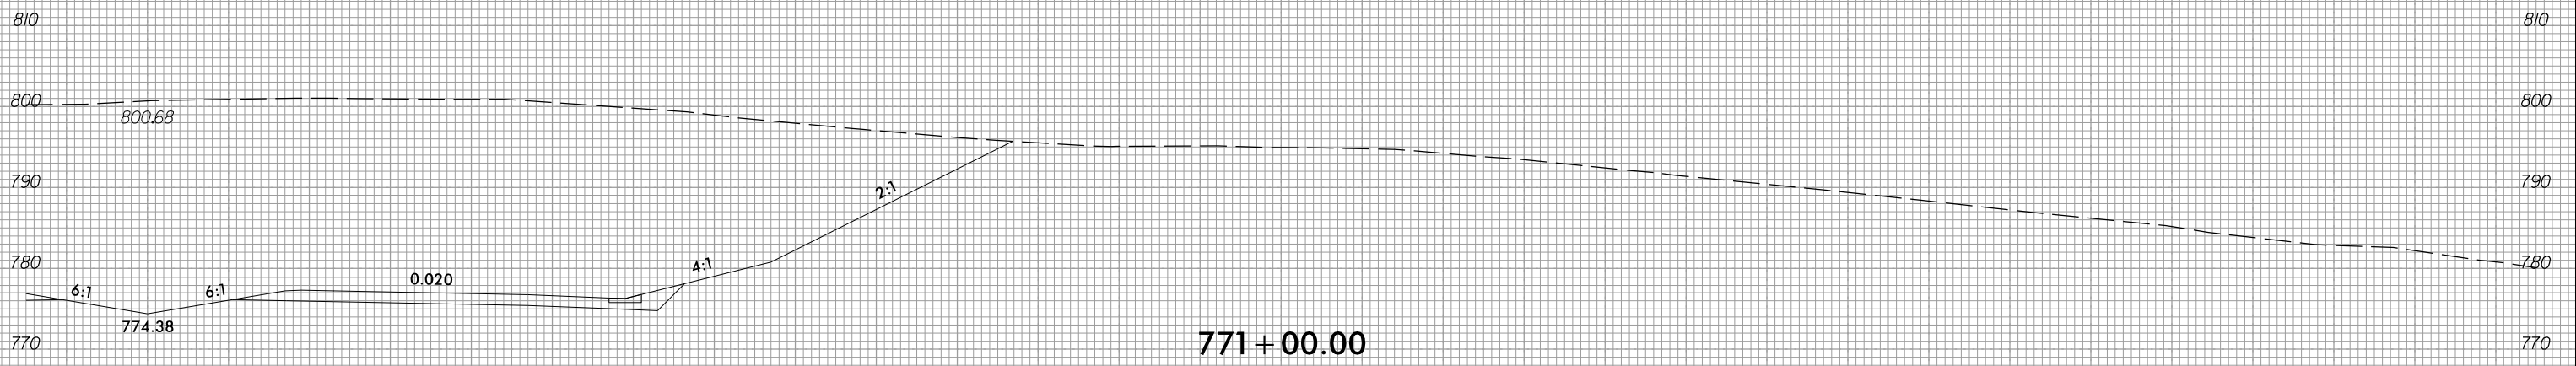


771 + 00.00

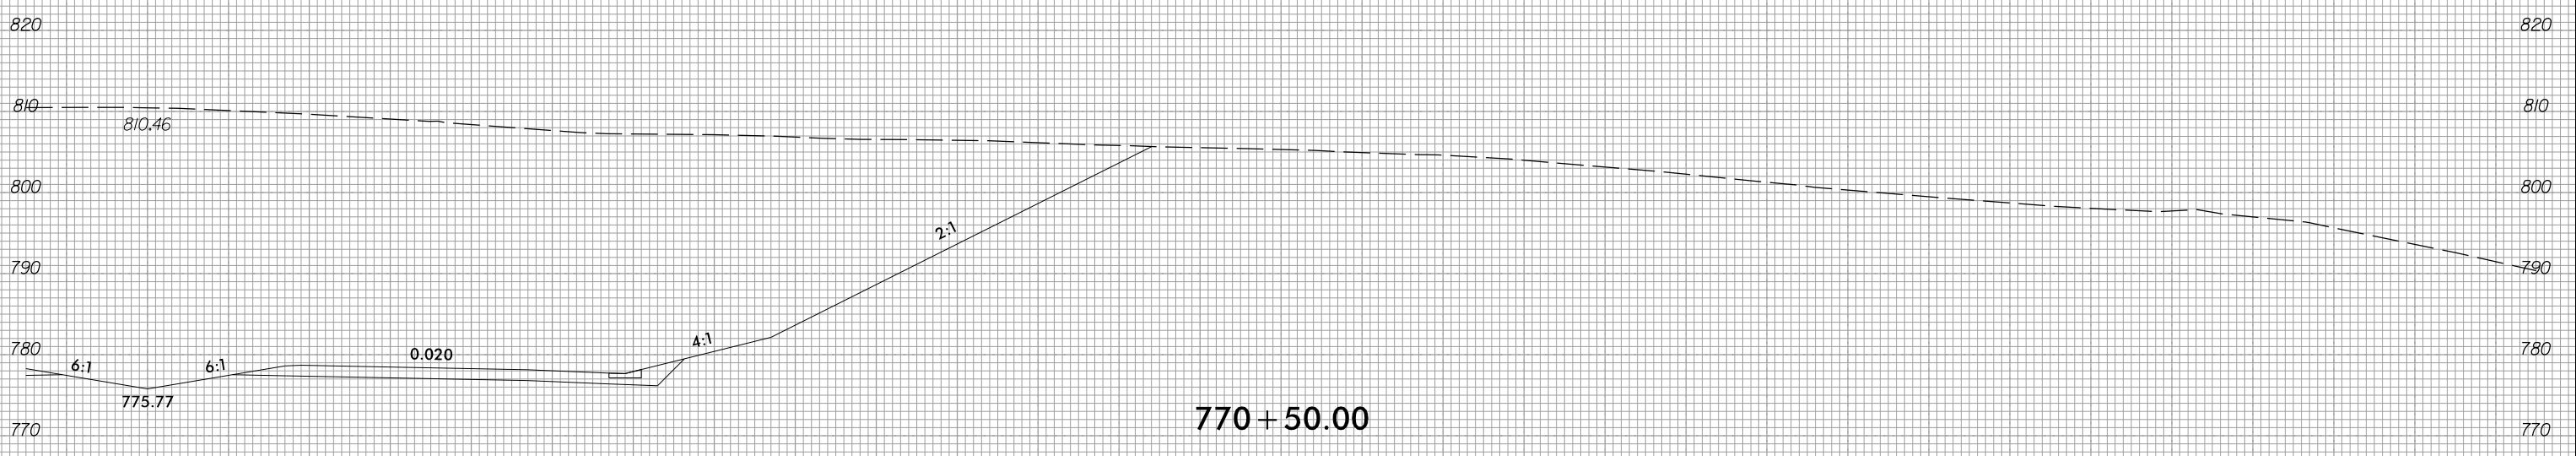

770 + 50.00

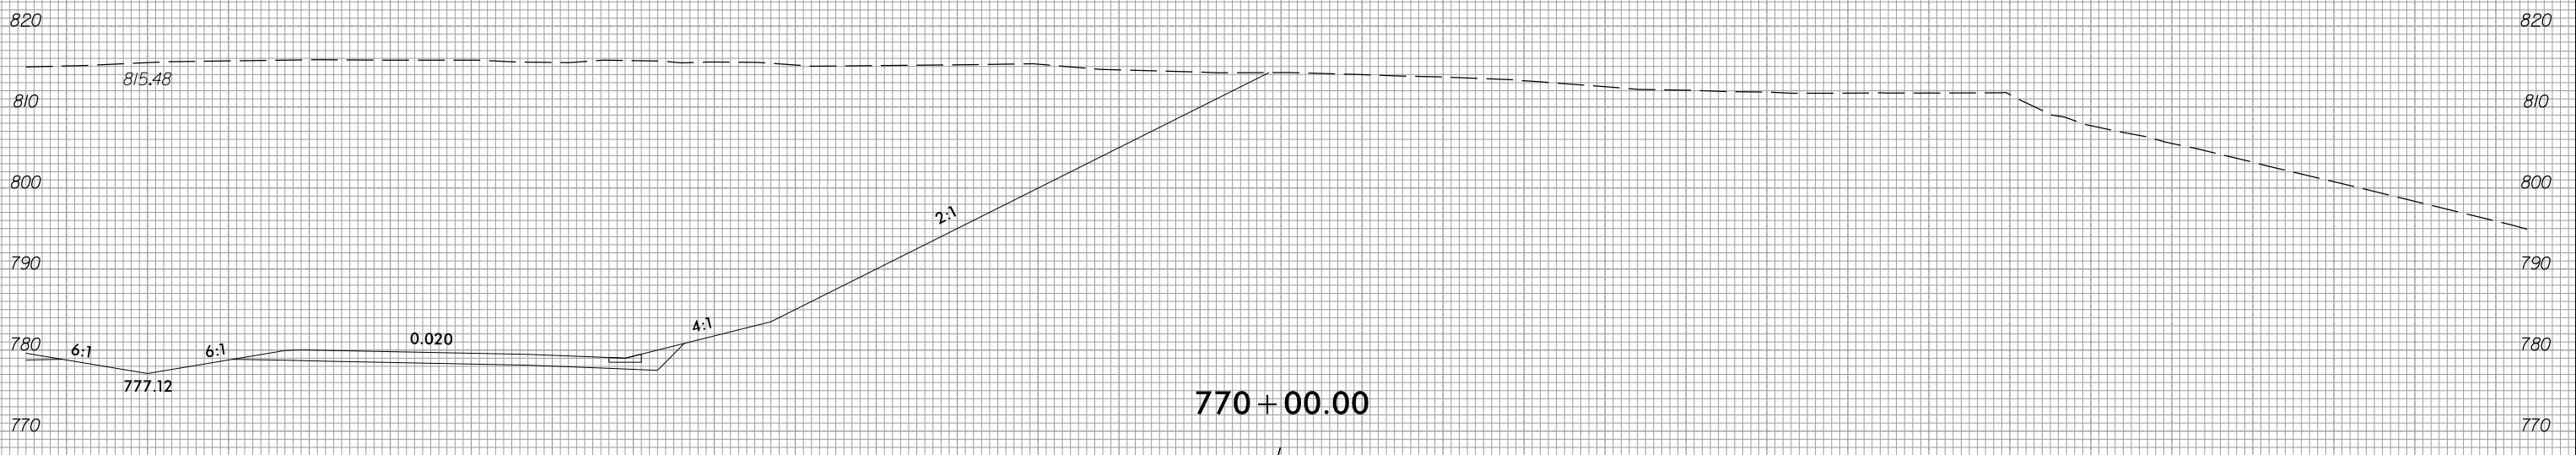

770 + 00.00

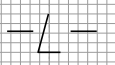

2/21/2023
 c:\users\mferguson\documents\pw_working\0103669\R2707D_FDY_XPL_L_RT.dgn
 mferguson