


6/23/16




PROJ. REFERENCE NO.	SHEET NO.
R-2707D	X-328

10 0 10 20 

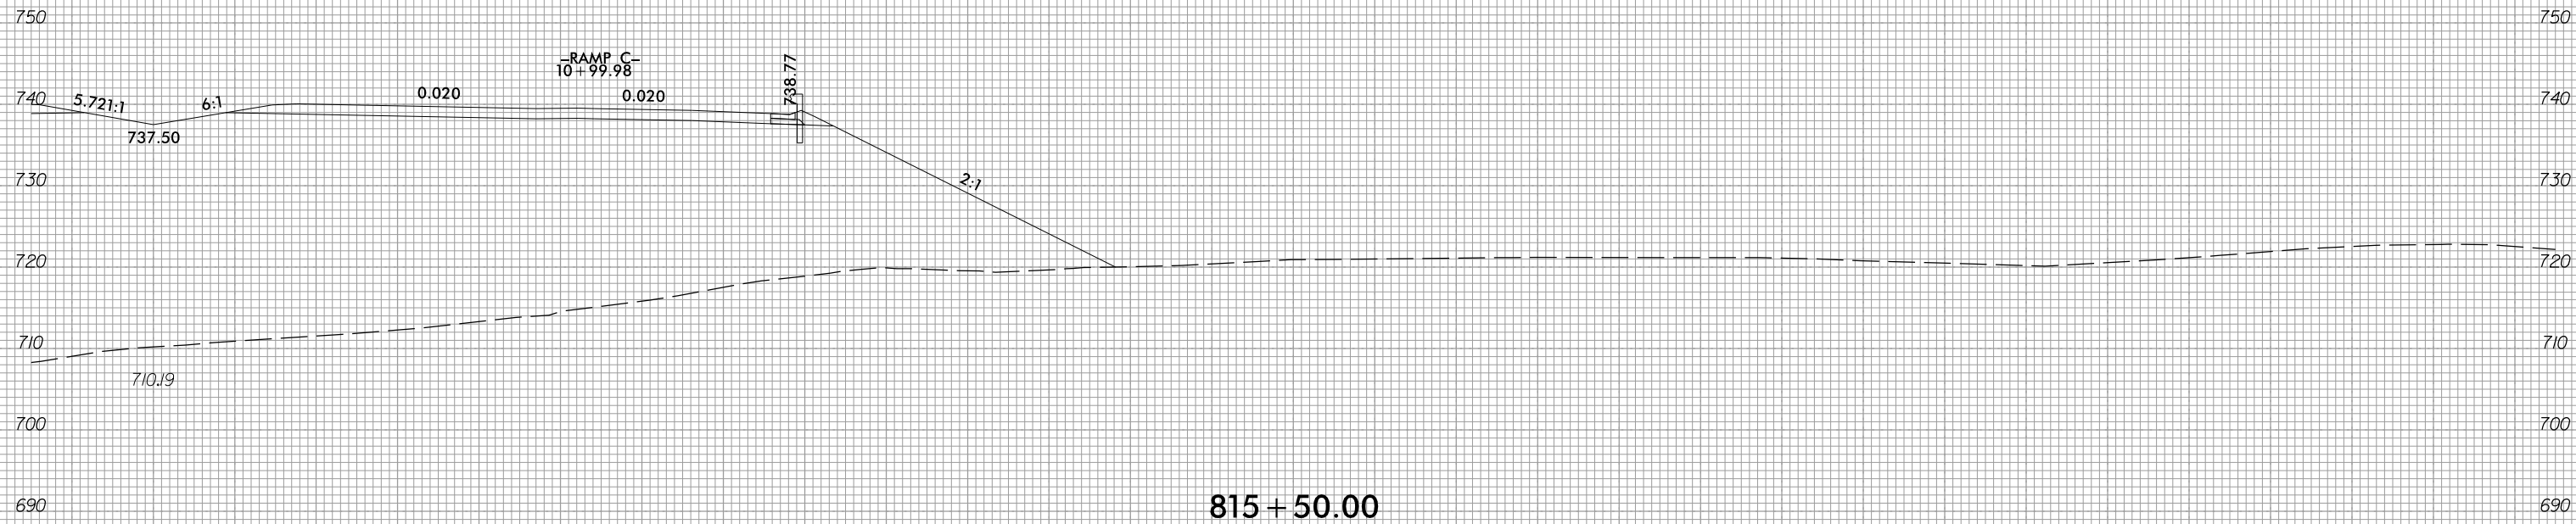


815 + 50.00

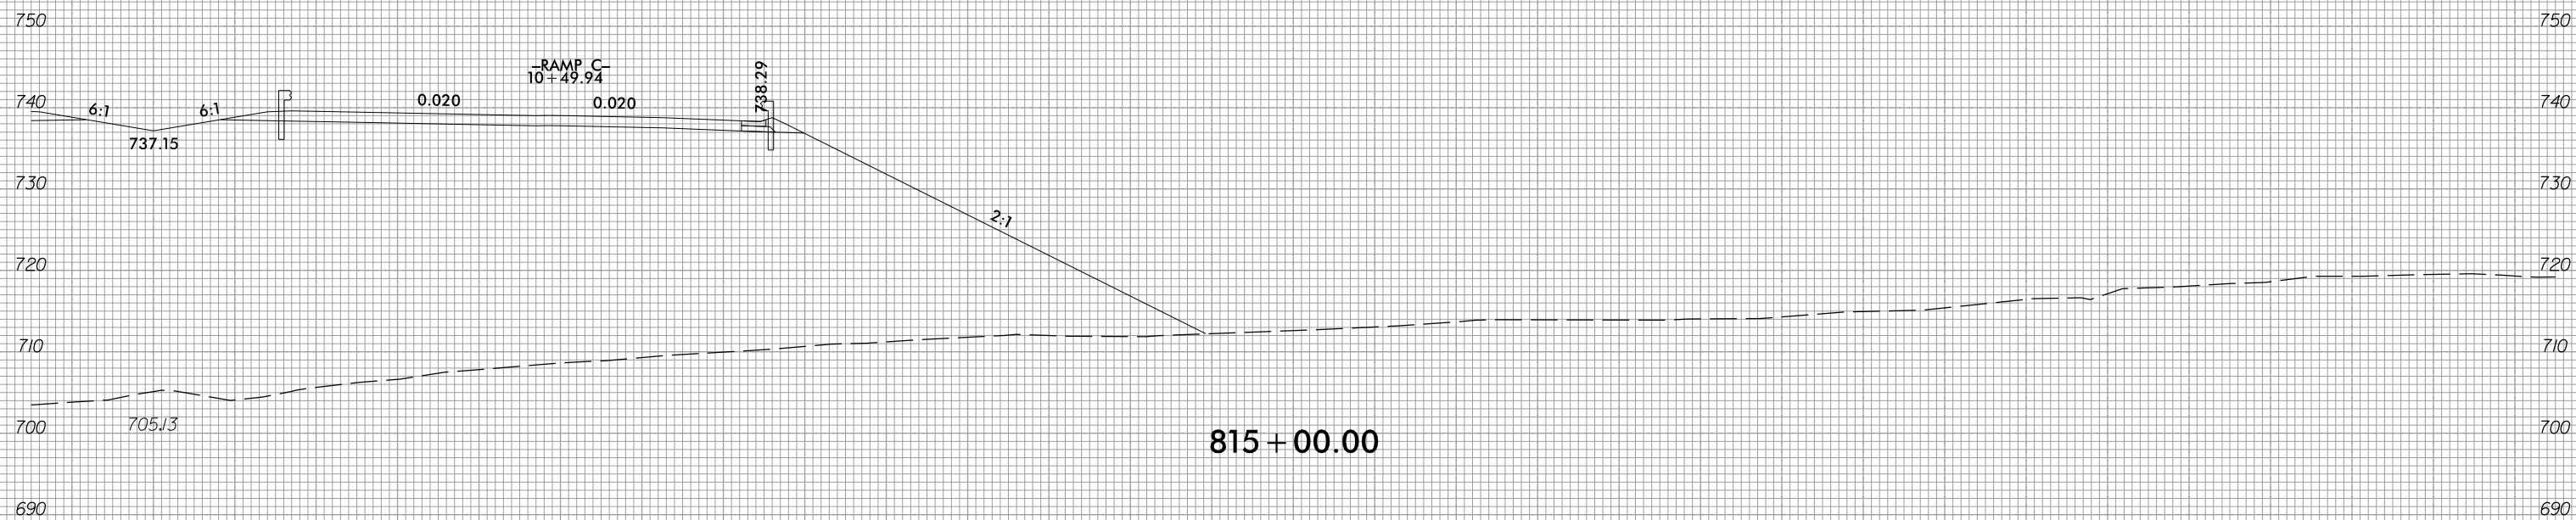

815 + 00.00

2/21/2023 c:\users\mferguson\documents\pwworking\0103669\R2707D_FDY_XPL_L.RT.dgn mferguson

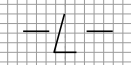

10 0 10 20 