


6/23/16




PROJ. REFERENCE NO.	SHEET NO.
R-2707D	X-338

10 0 10 20 

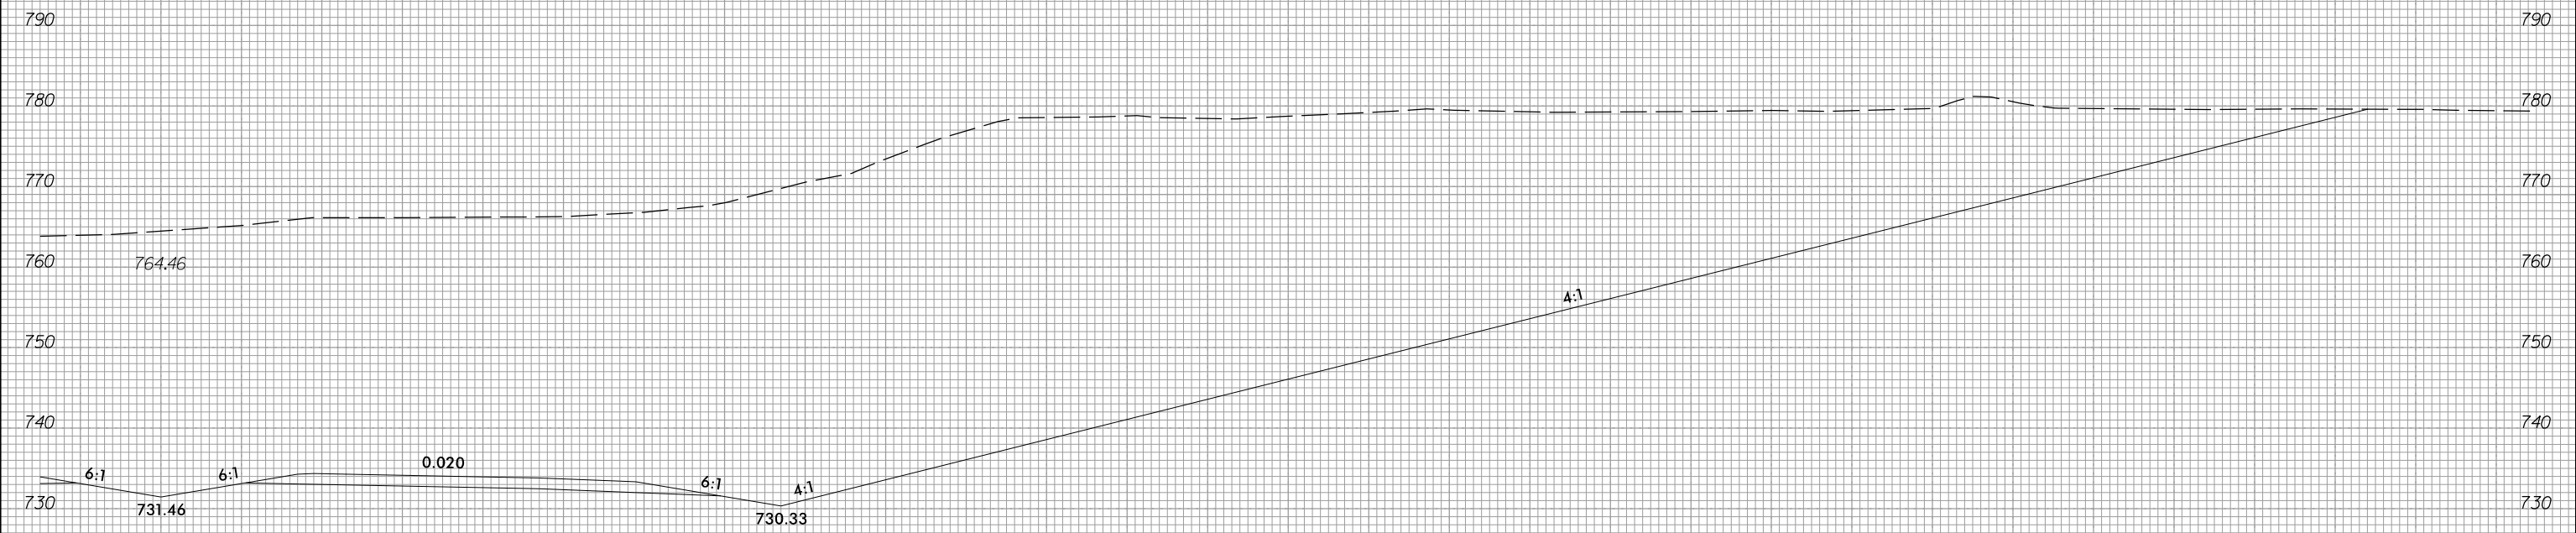

827 + 50.00

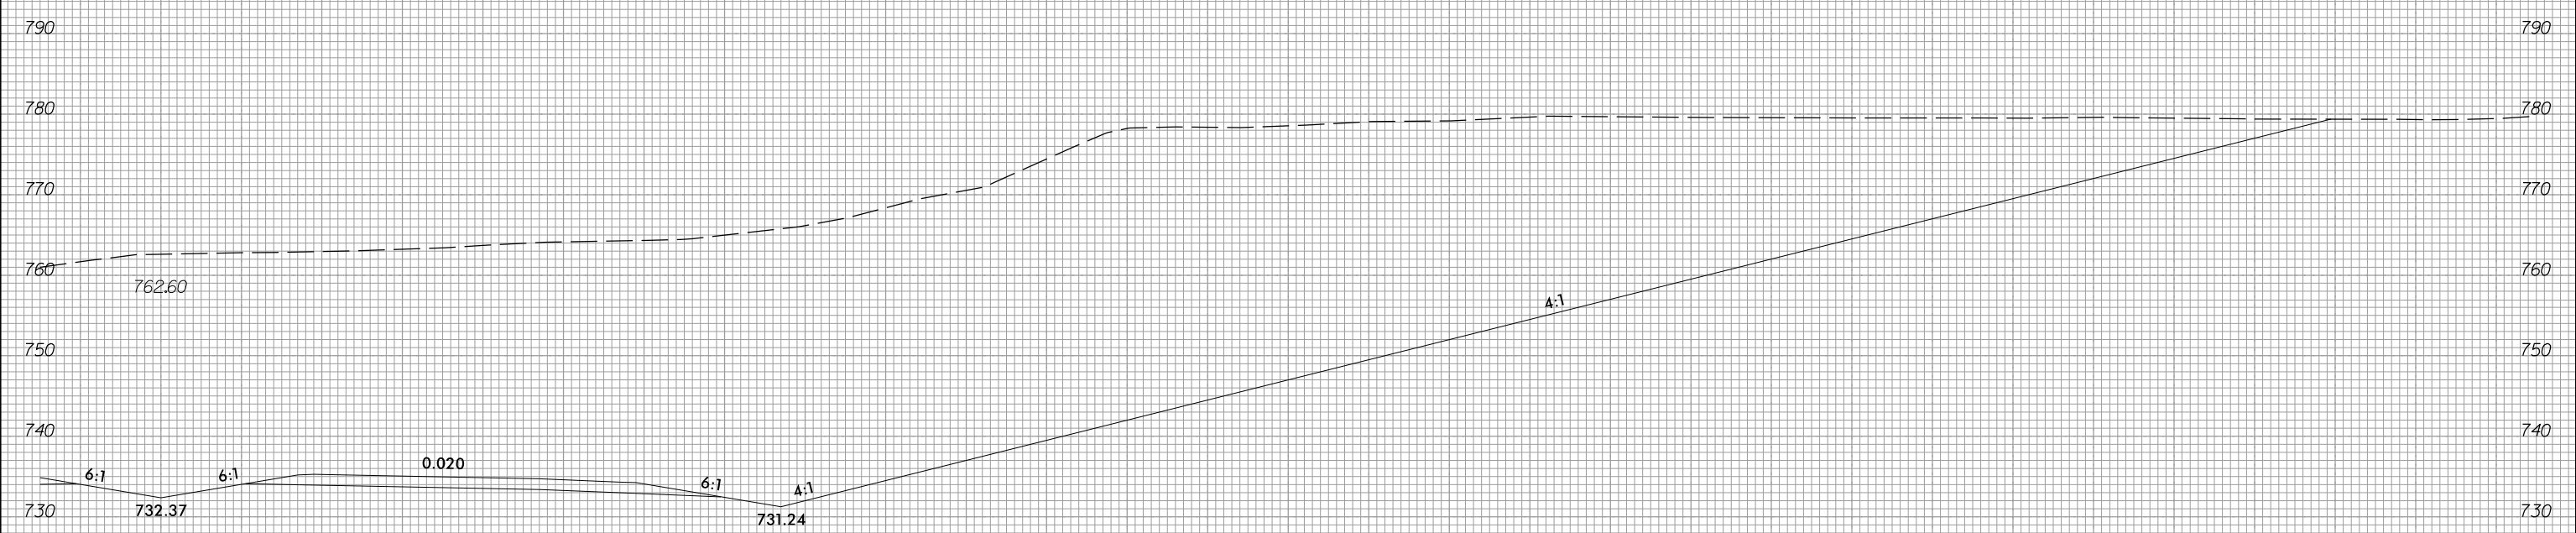

827 + 00.00

10 0 10 20 

2/21/2023
 c:\users\mferguson\documents\working\0103669\R2707D_FDY_XPL_L_RT.dgn
 mferguson

