




10 0 10 20 

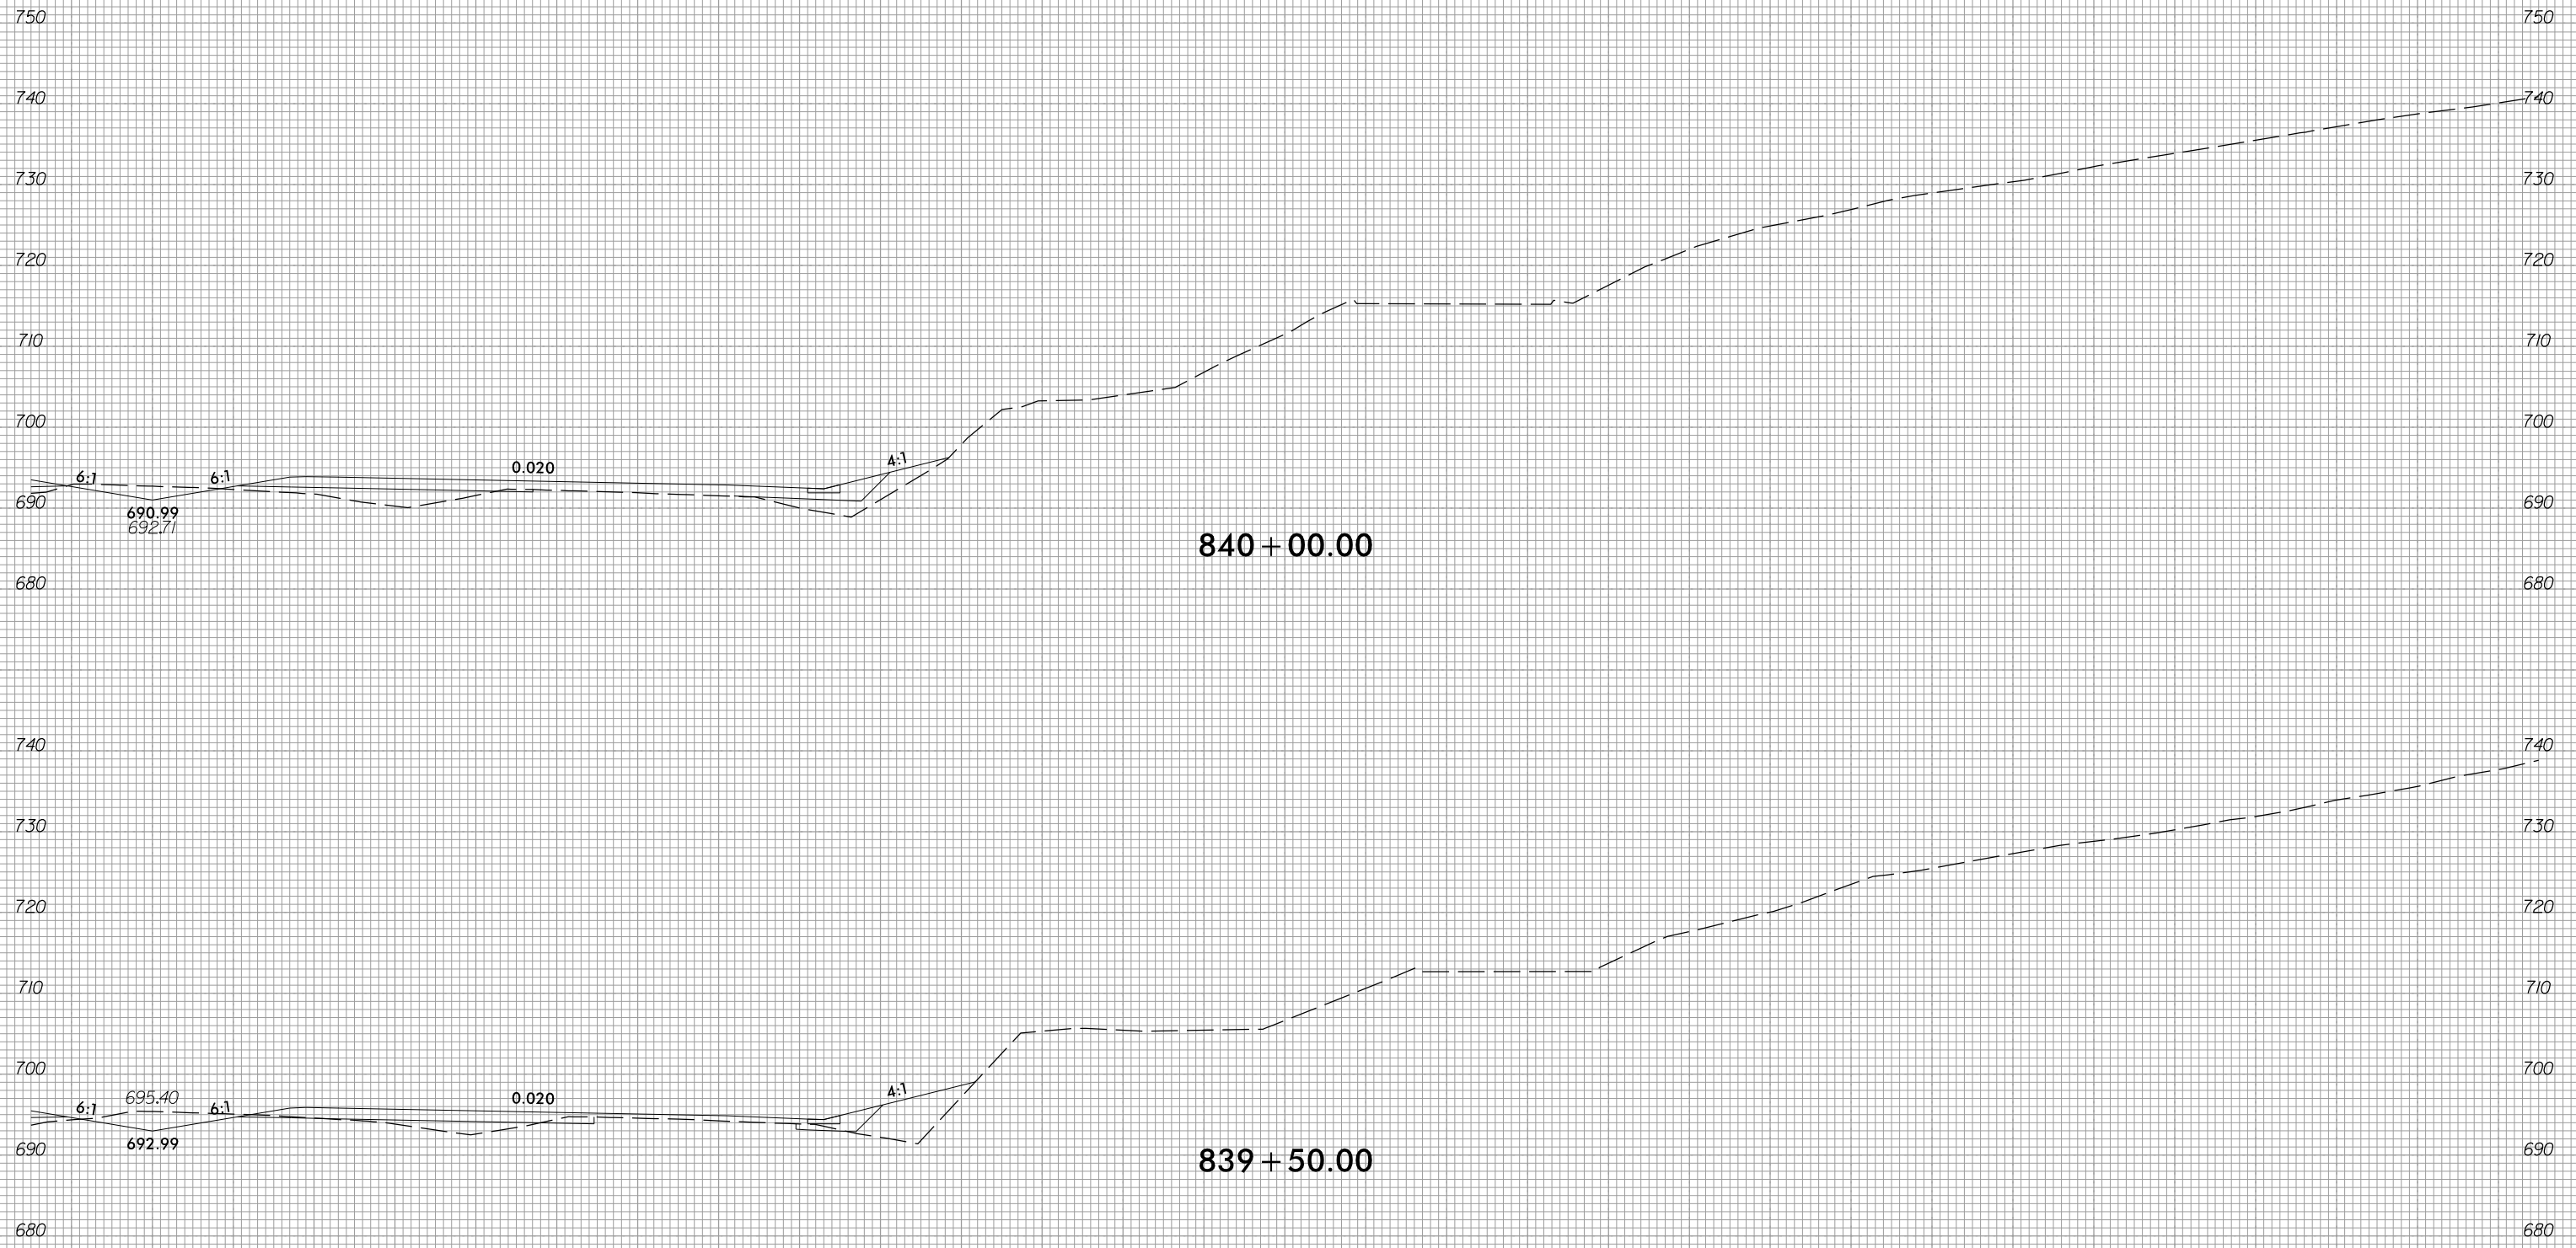

840 + 00.00

839 + 50.00

10 0 10 20 

