


6/23/16

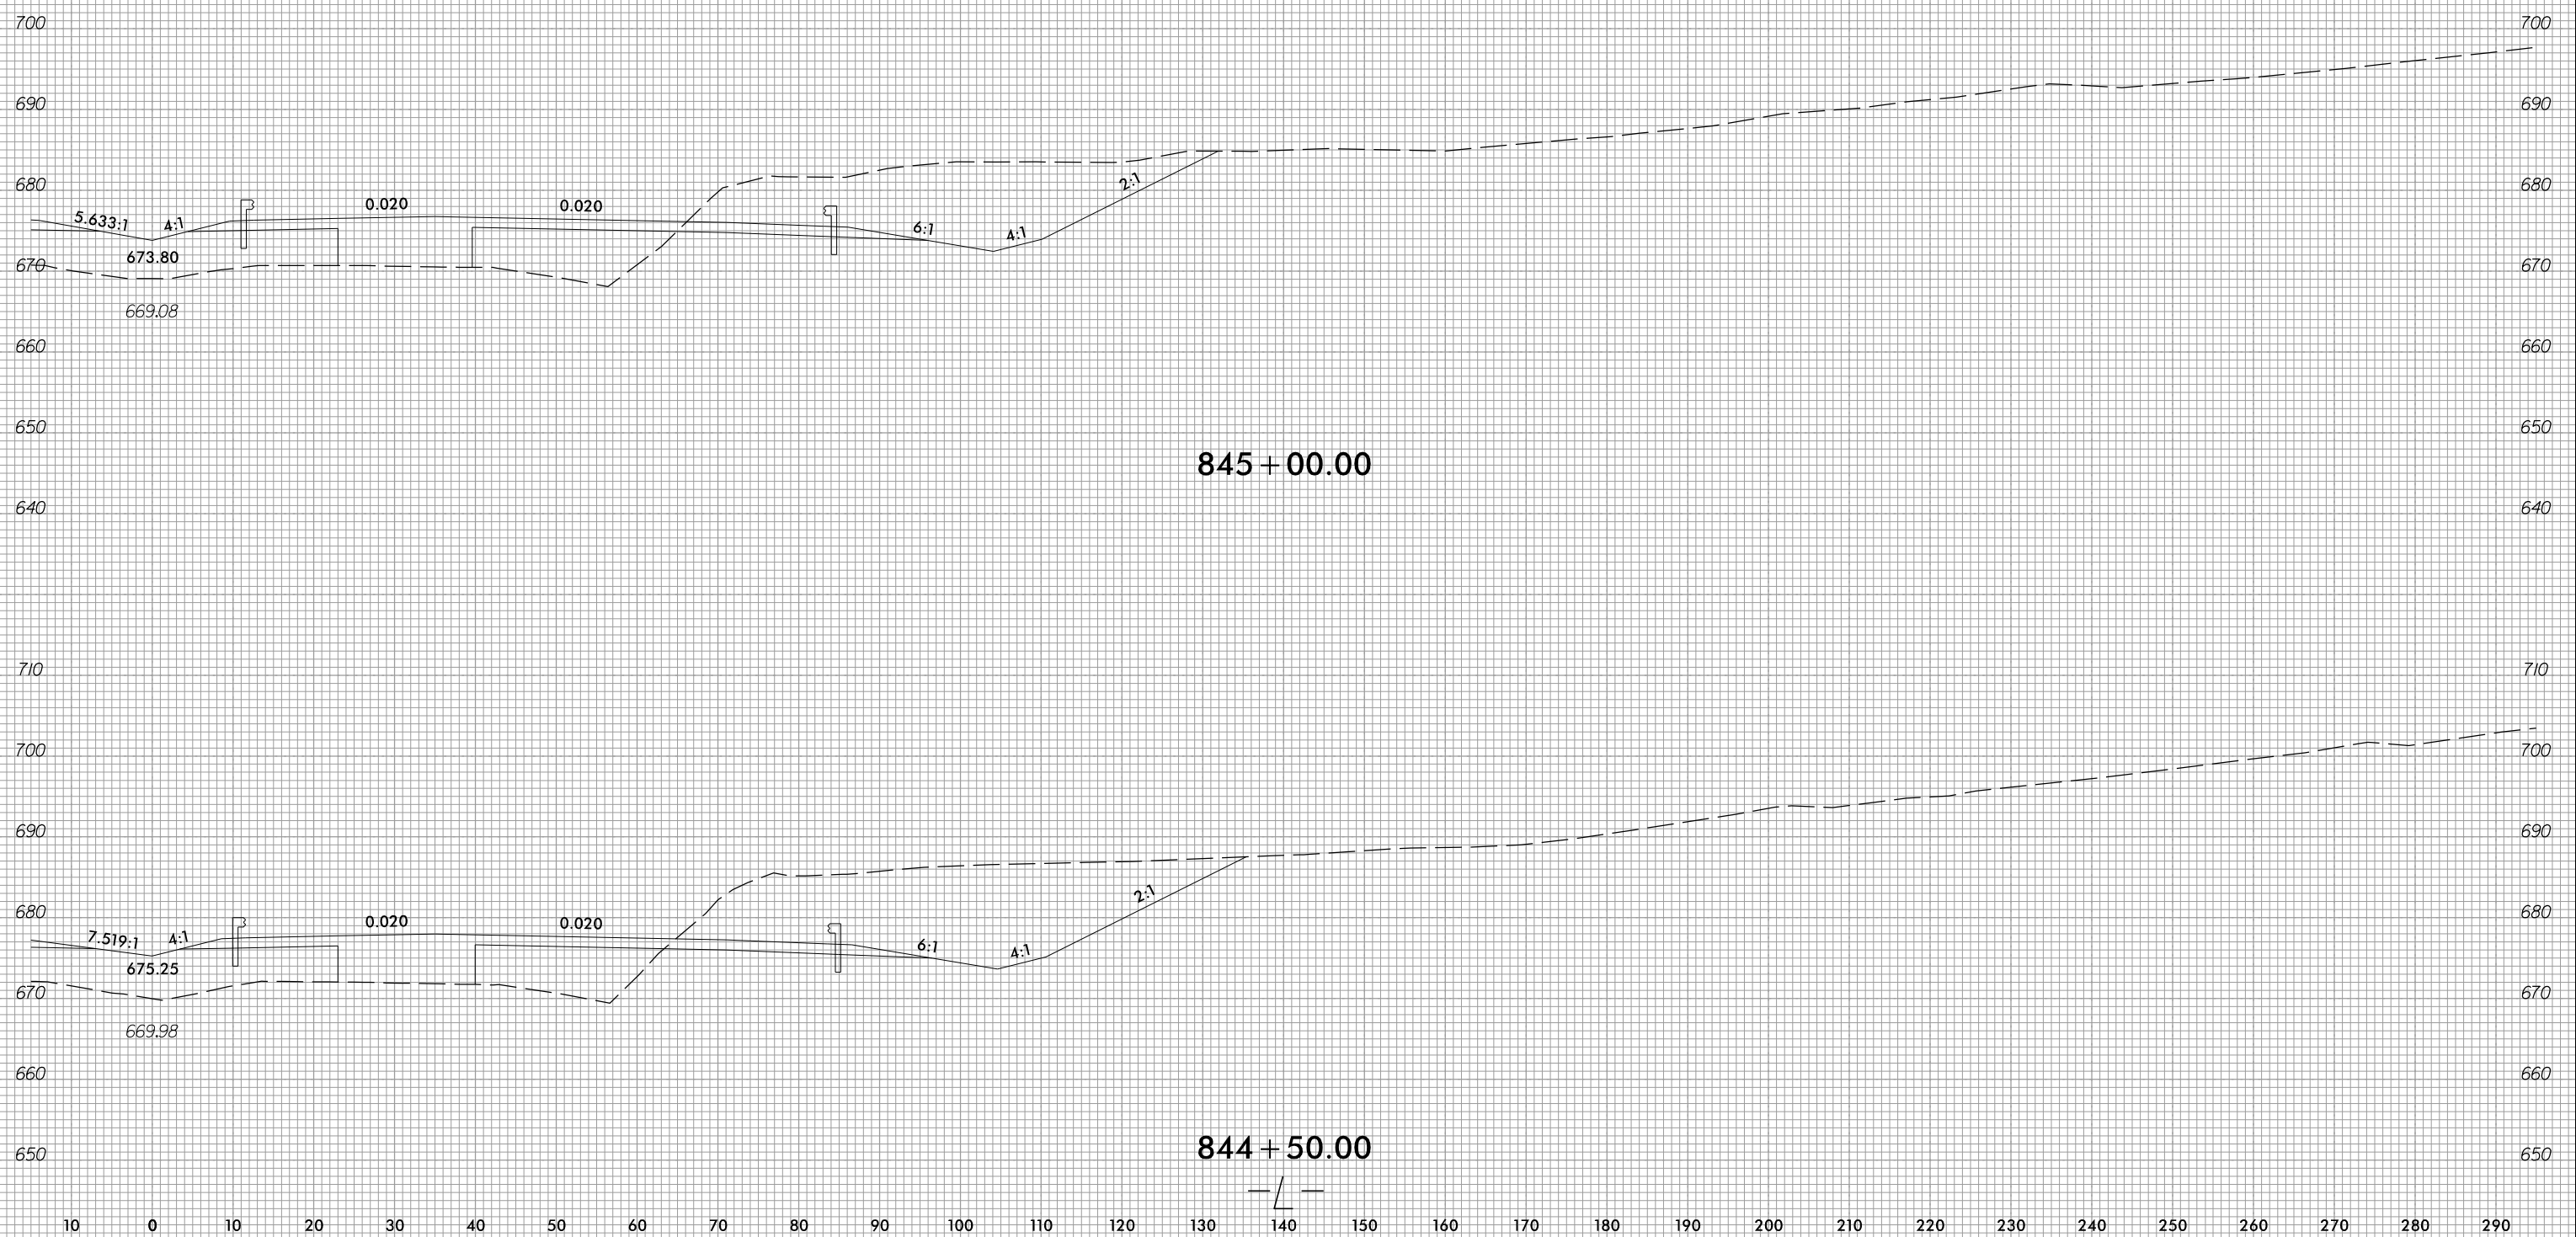

| | |
|---------------------|-----------|
| PROJ. REFERENCE NO. | SHEET NO. |
| R-2707D | X-353 |

10 0 10 20 



2/21/2023
 c:\users\mferguson\documents\pwworking\010366\2707D_P0Y_XPL_L_RT.dgn
 mferguson