


6/23/16



PROJ. REFERENCE NO.	SHEET NO.
R-2707D	X-362

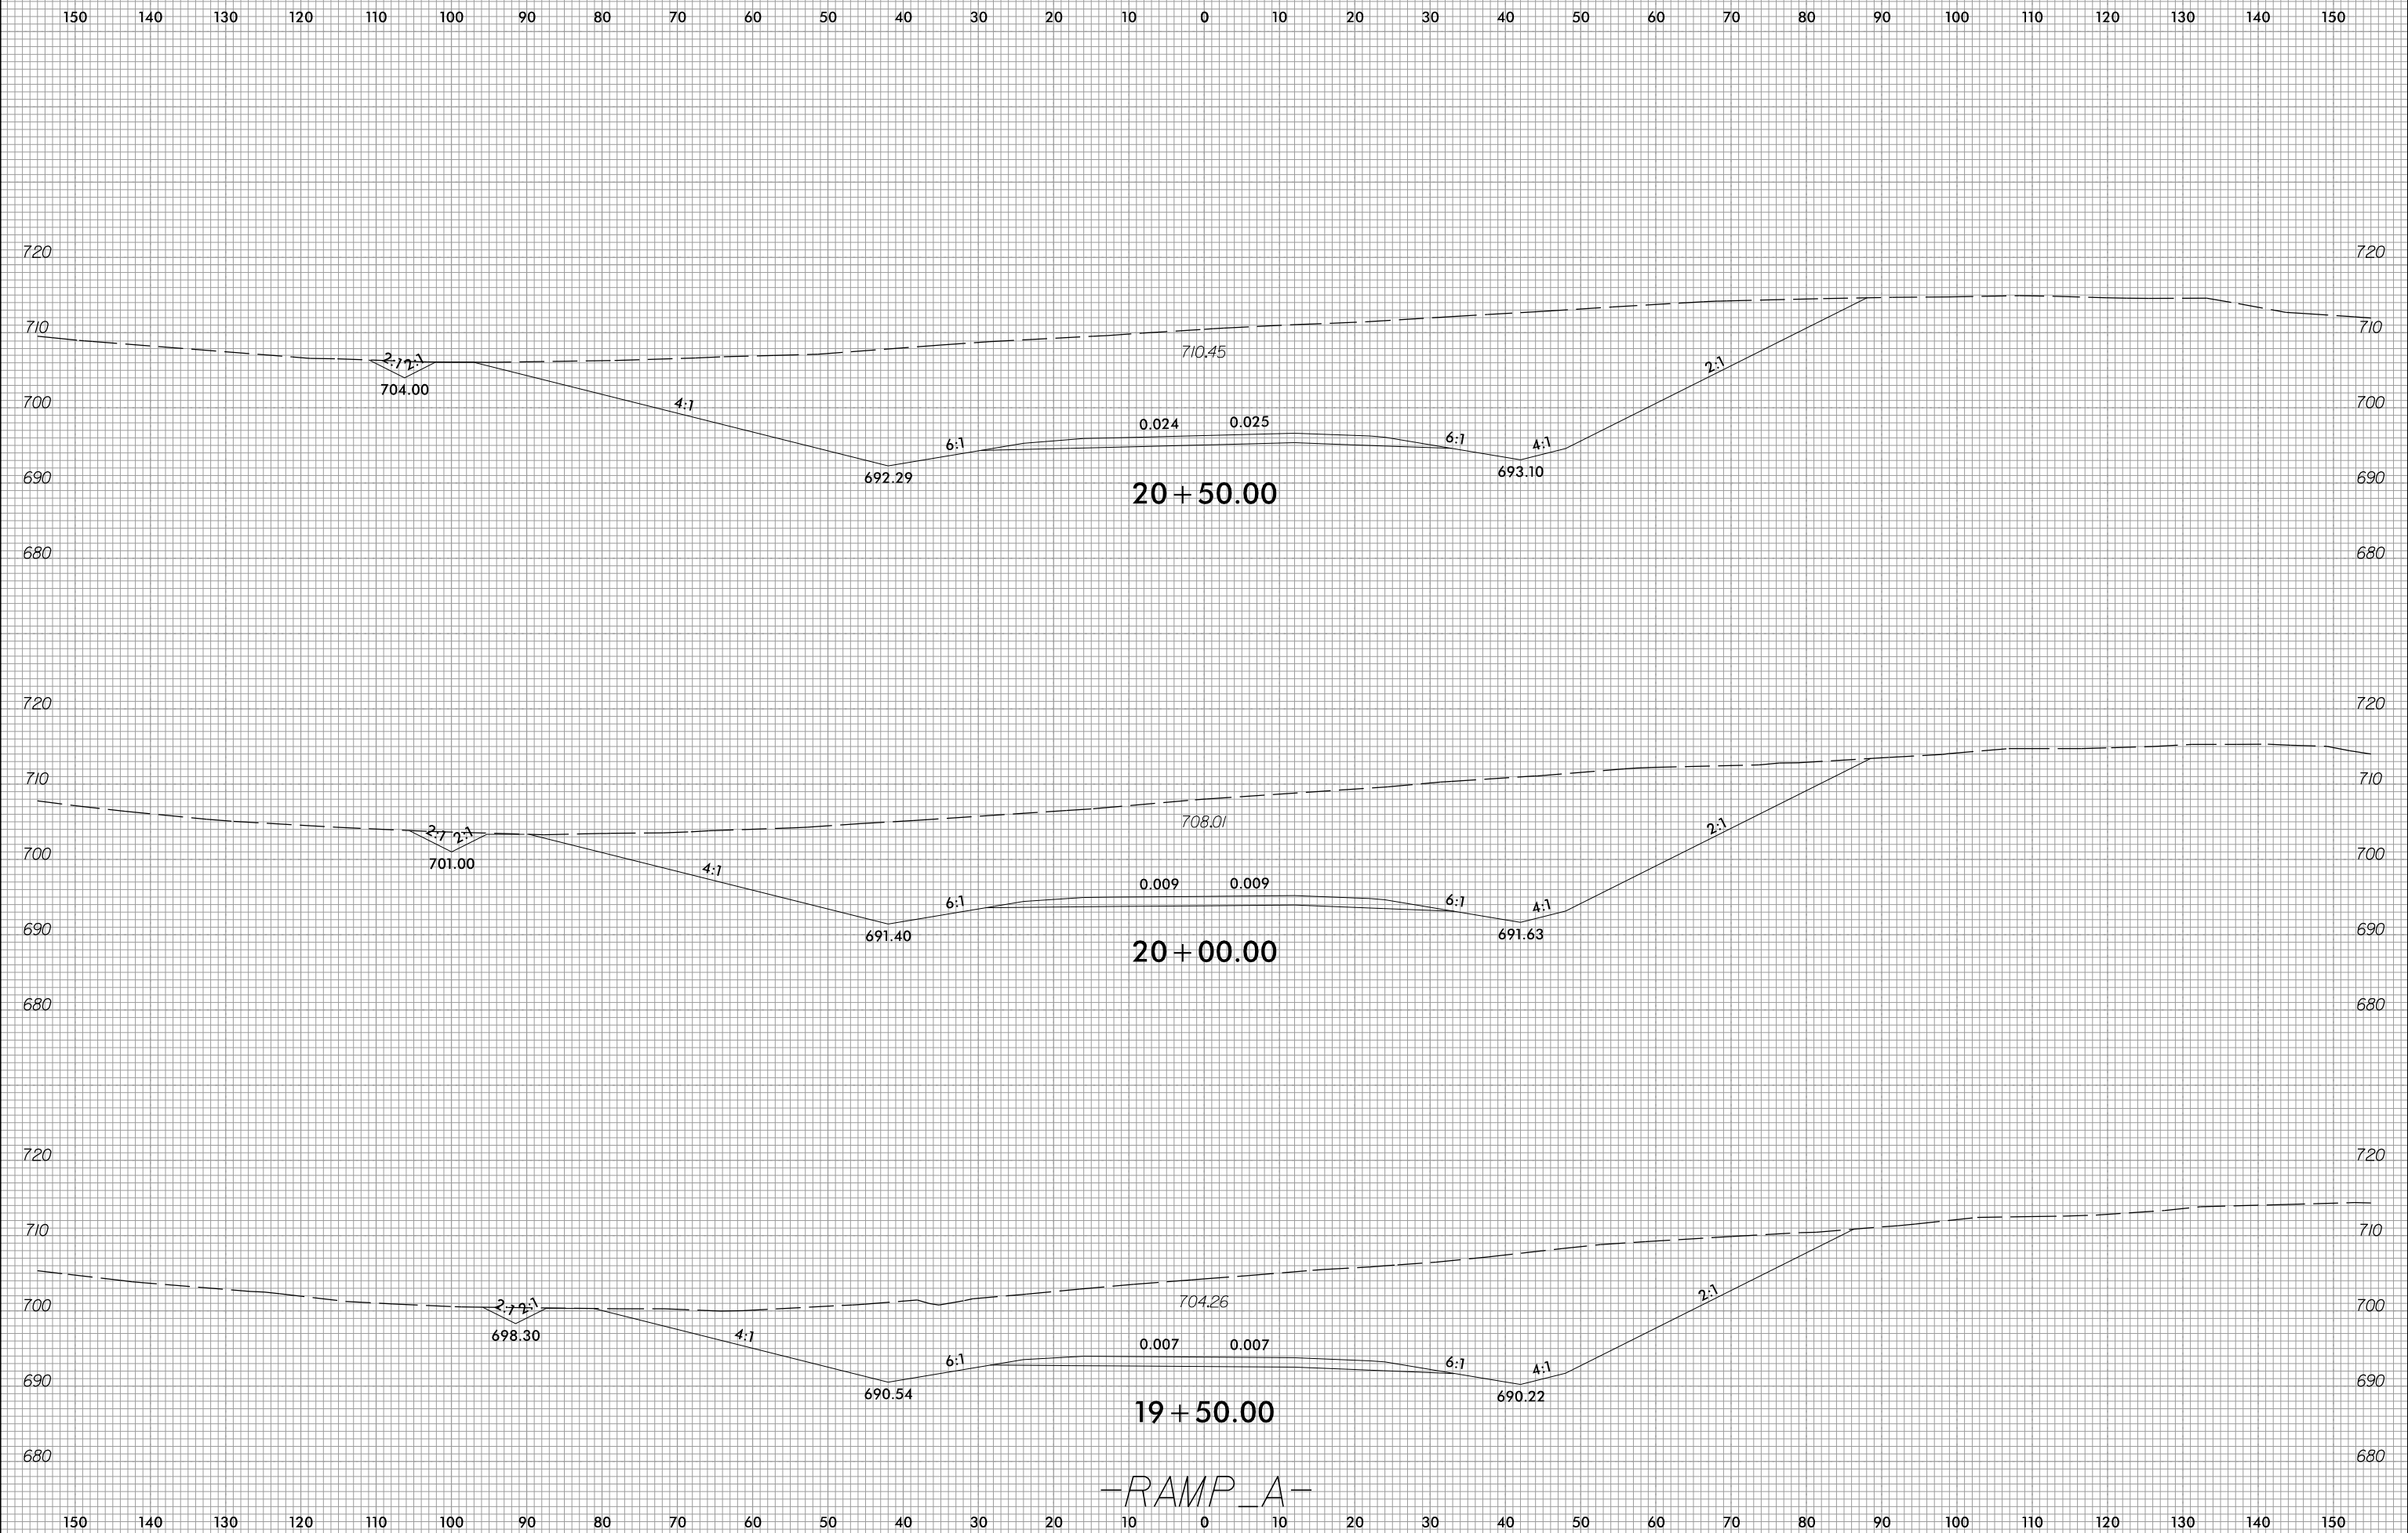

-RAMP A-

2/21/2023 c:\users\mferguson\documents\pwworking\0103652\R2707D\_FDY\_XPL\_RAMPA.dgn mferguson