


6/23/16

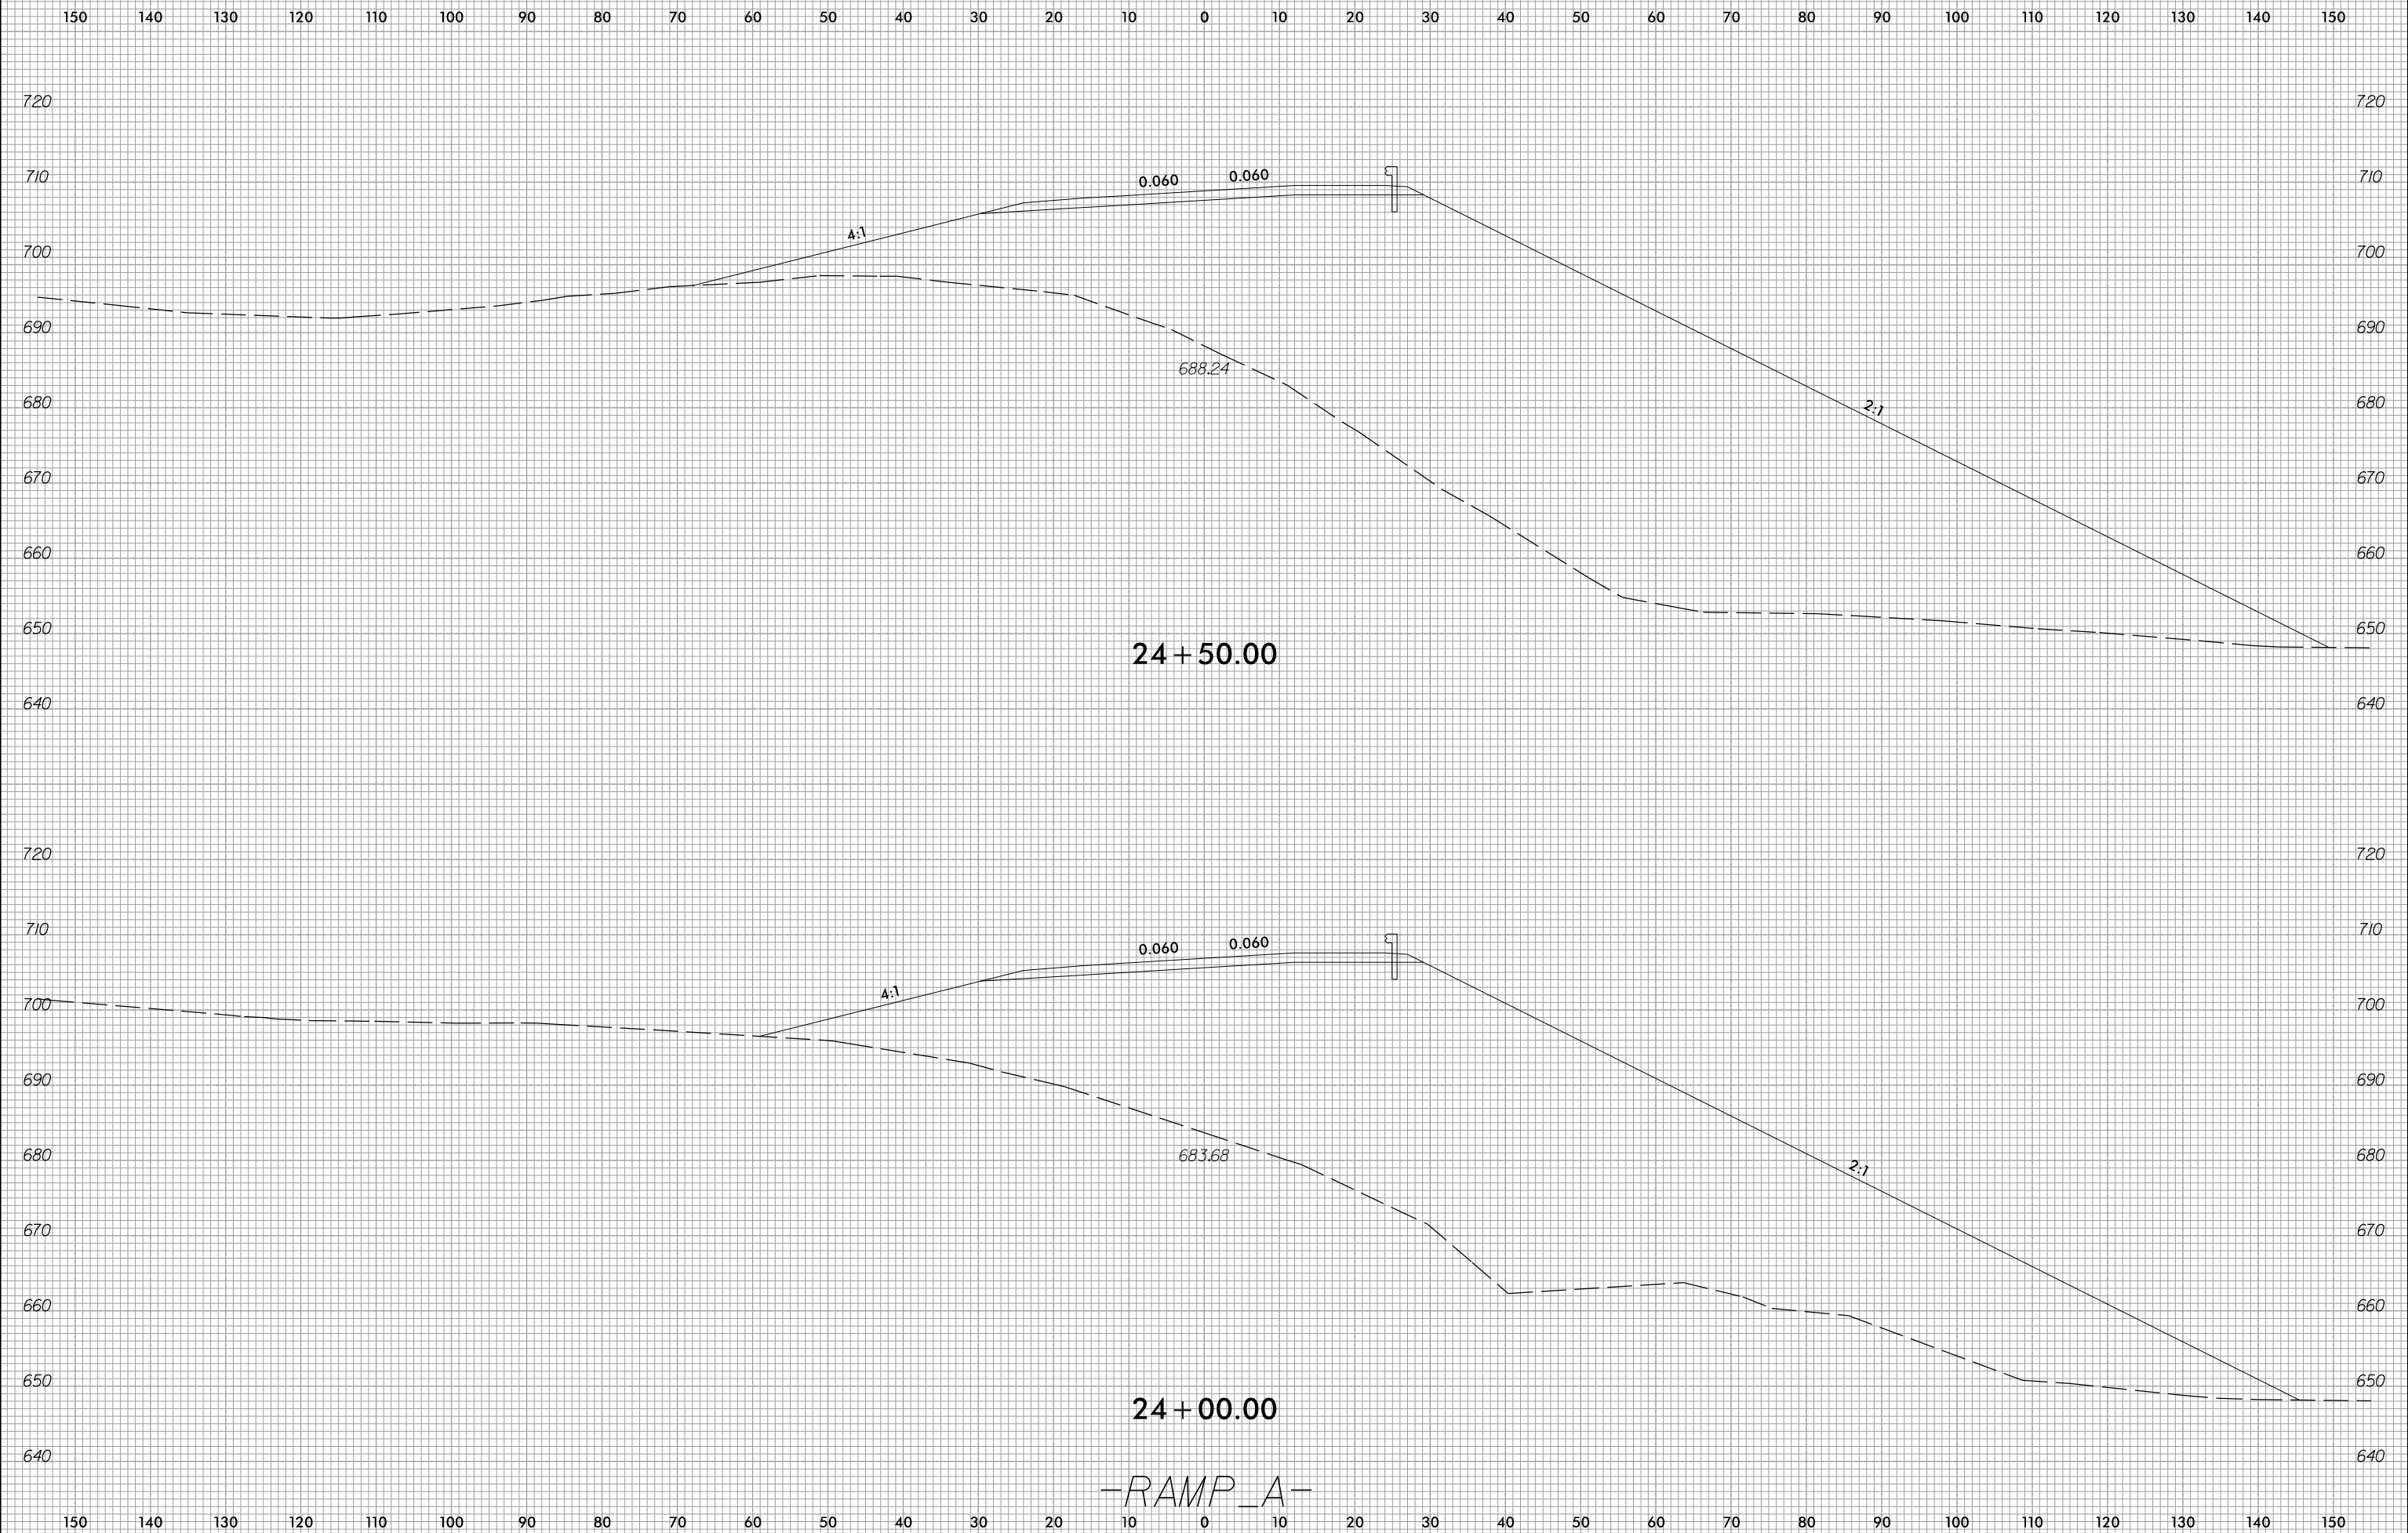

PROJ. REFERENCE NO.	SHEET NO.
R-2707D	X-365



c:\users\mferguson\documents\pw\_working\0103652\R2707D\_FDY\_XPL\_RAMPA.dgn  
 mferguson