


6/23/16

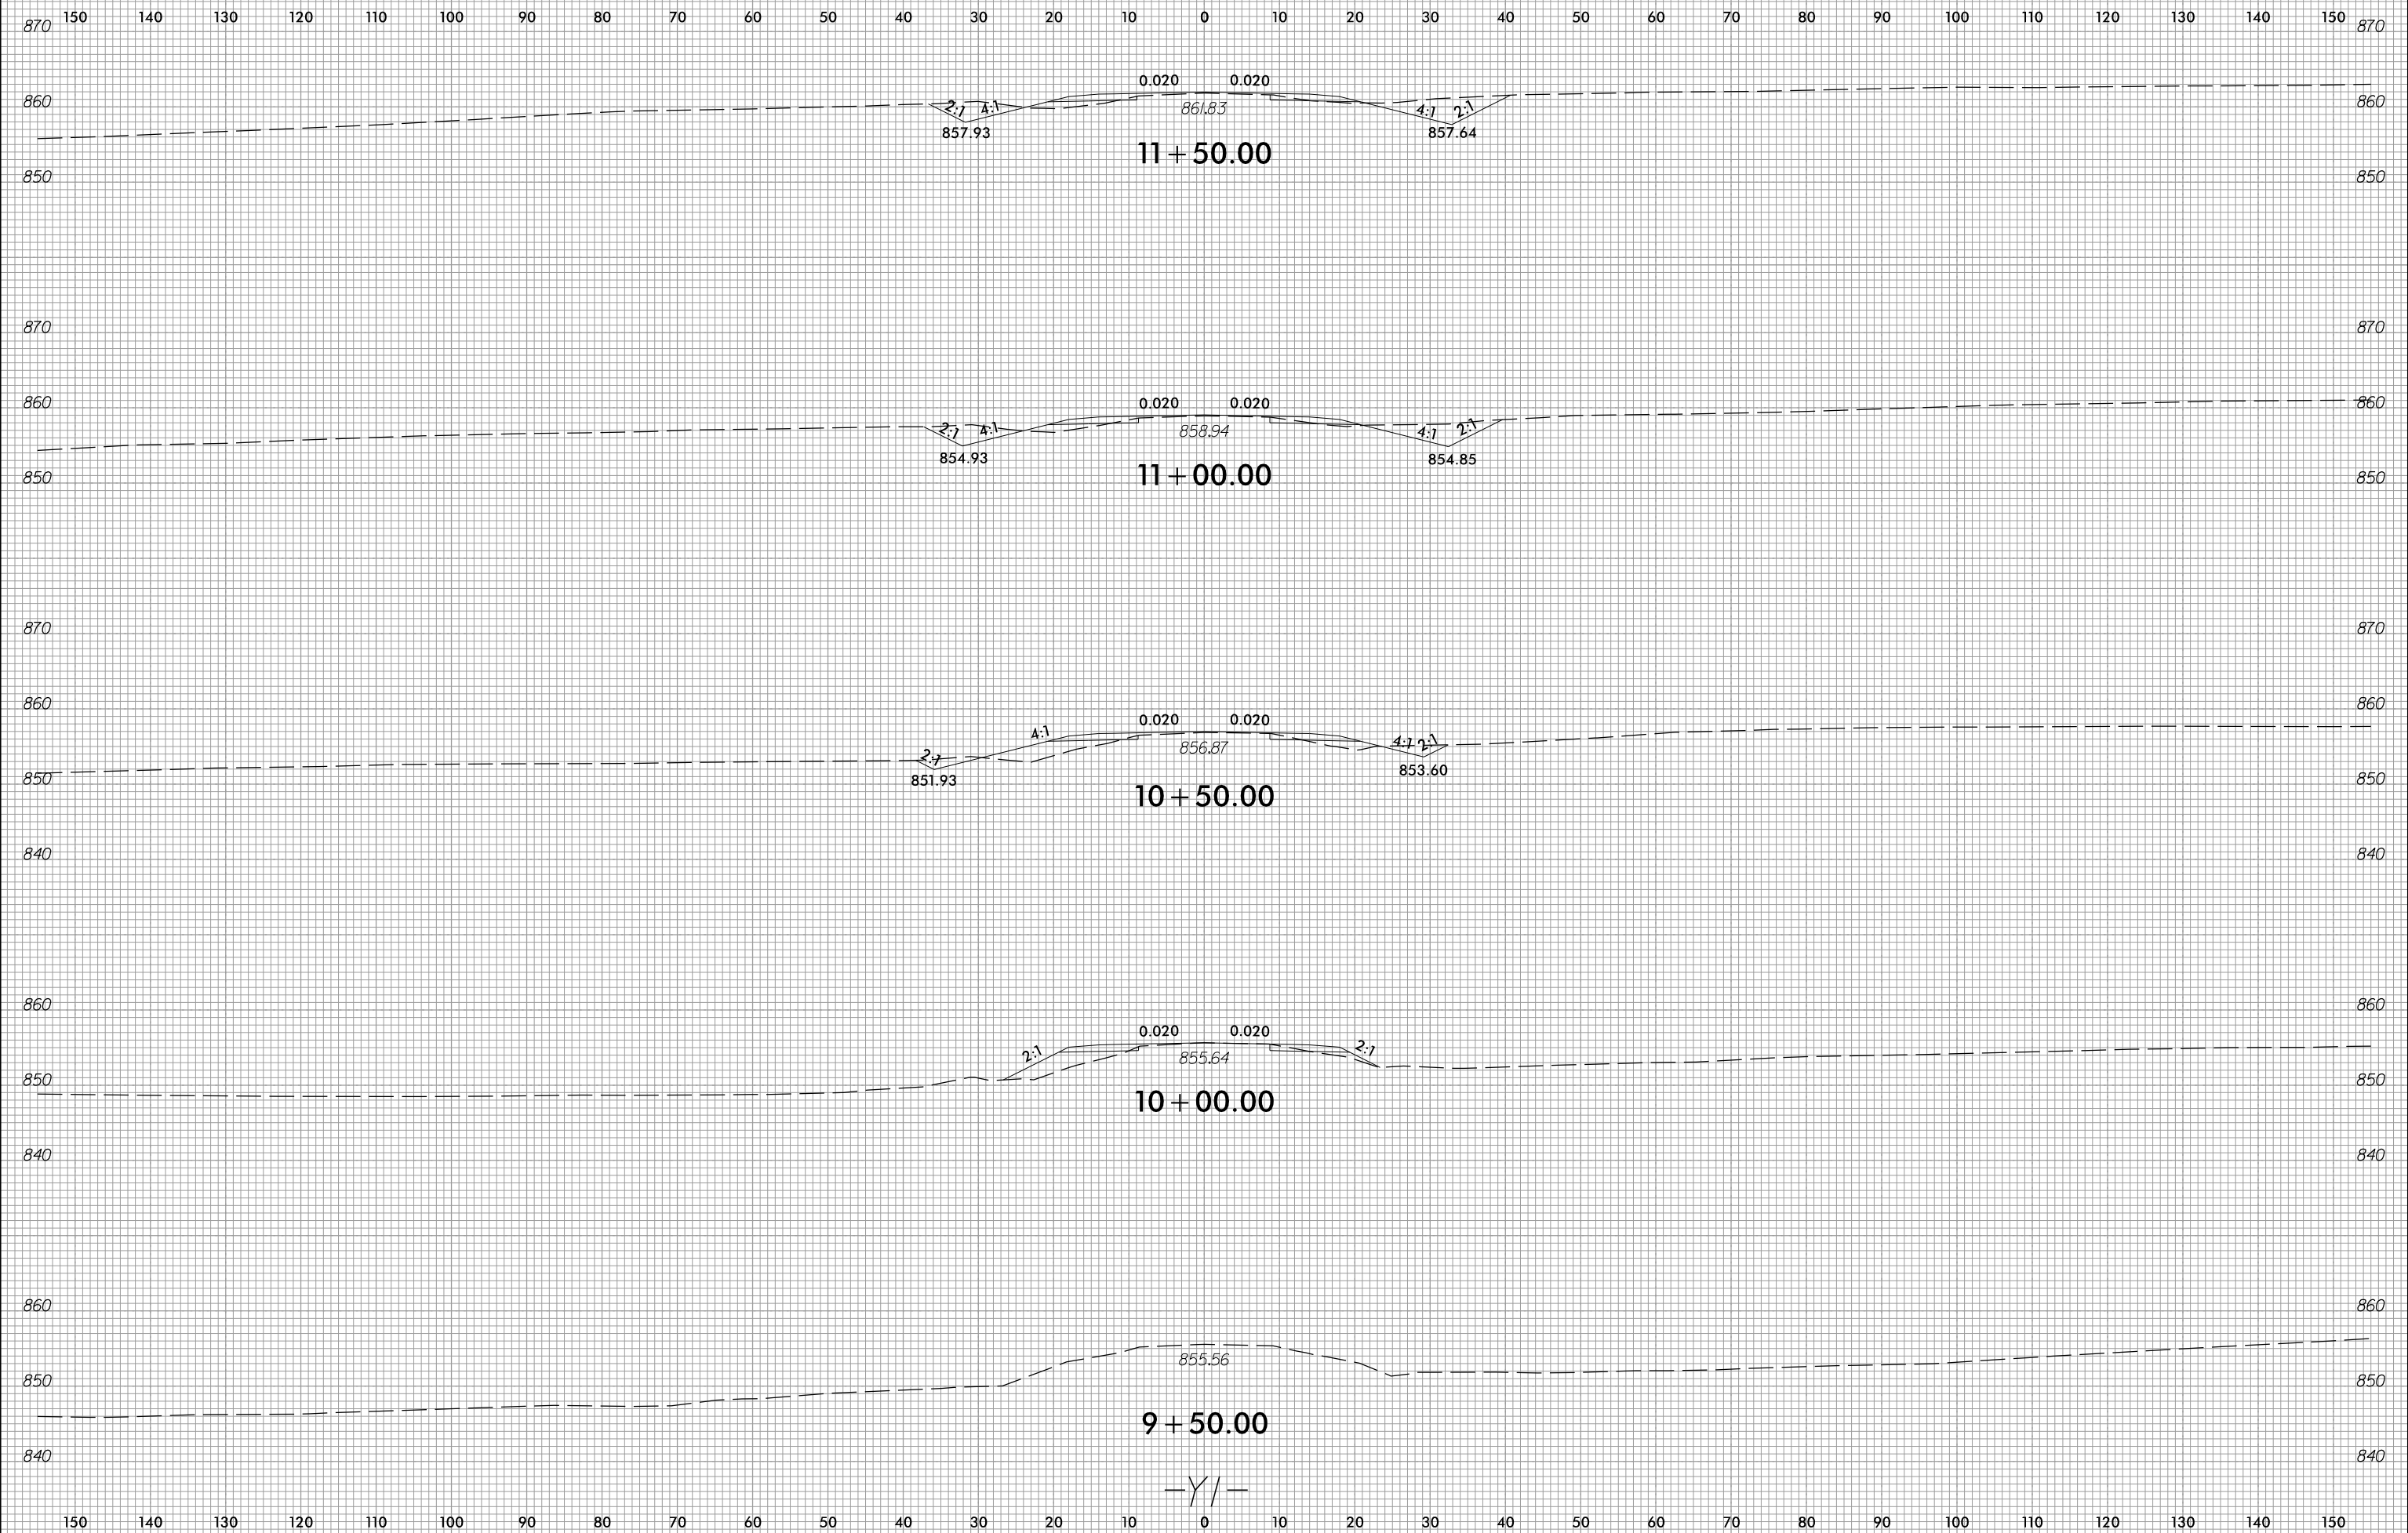

PROJ. REFERENCE NO.	SHEET NO.
R-2707D	X-403



2/21/2023 c:\users\mferguson\documents\pwworking\0103661\R2707D_RDY_XPL_Y1.dgn mferguson