



6/23/16



PROJ. REFERENCE NO.	SHEET NO.
R-2707D	X-434

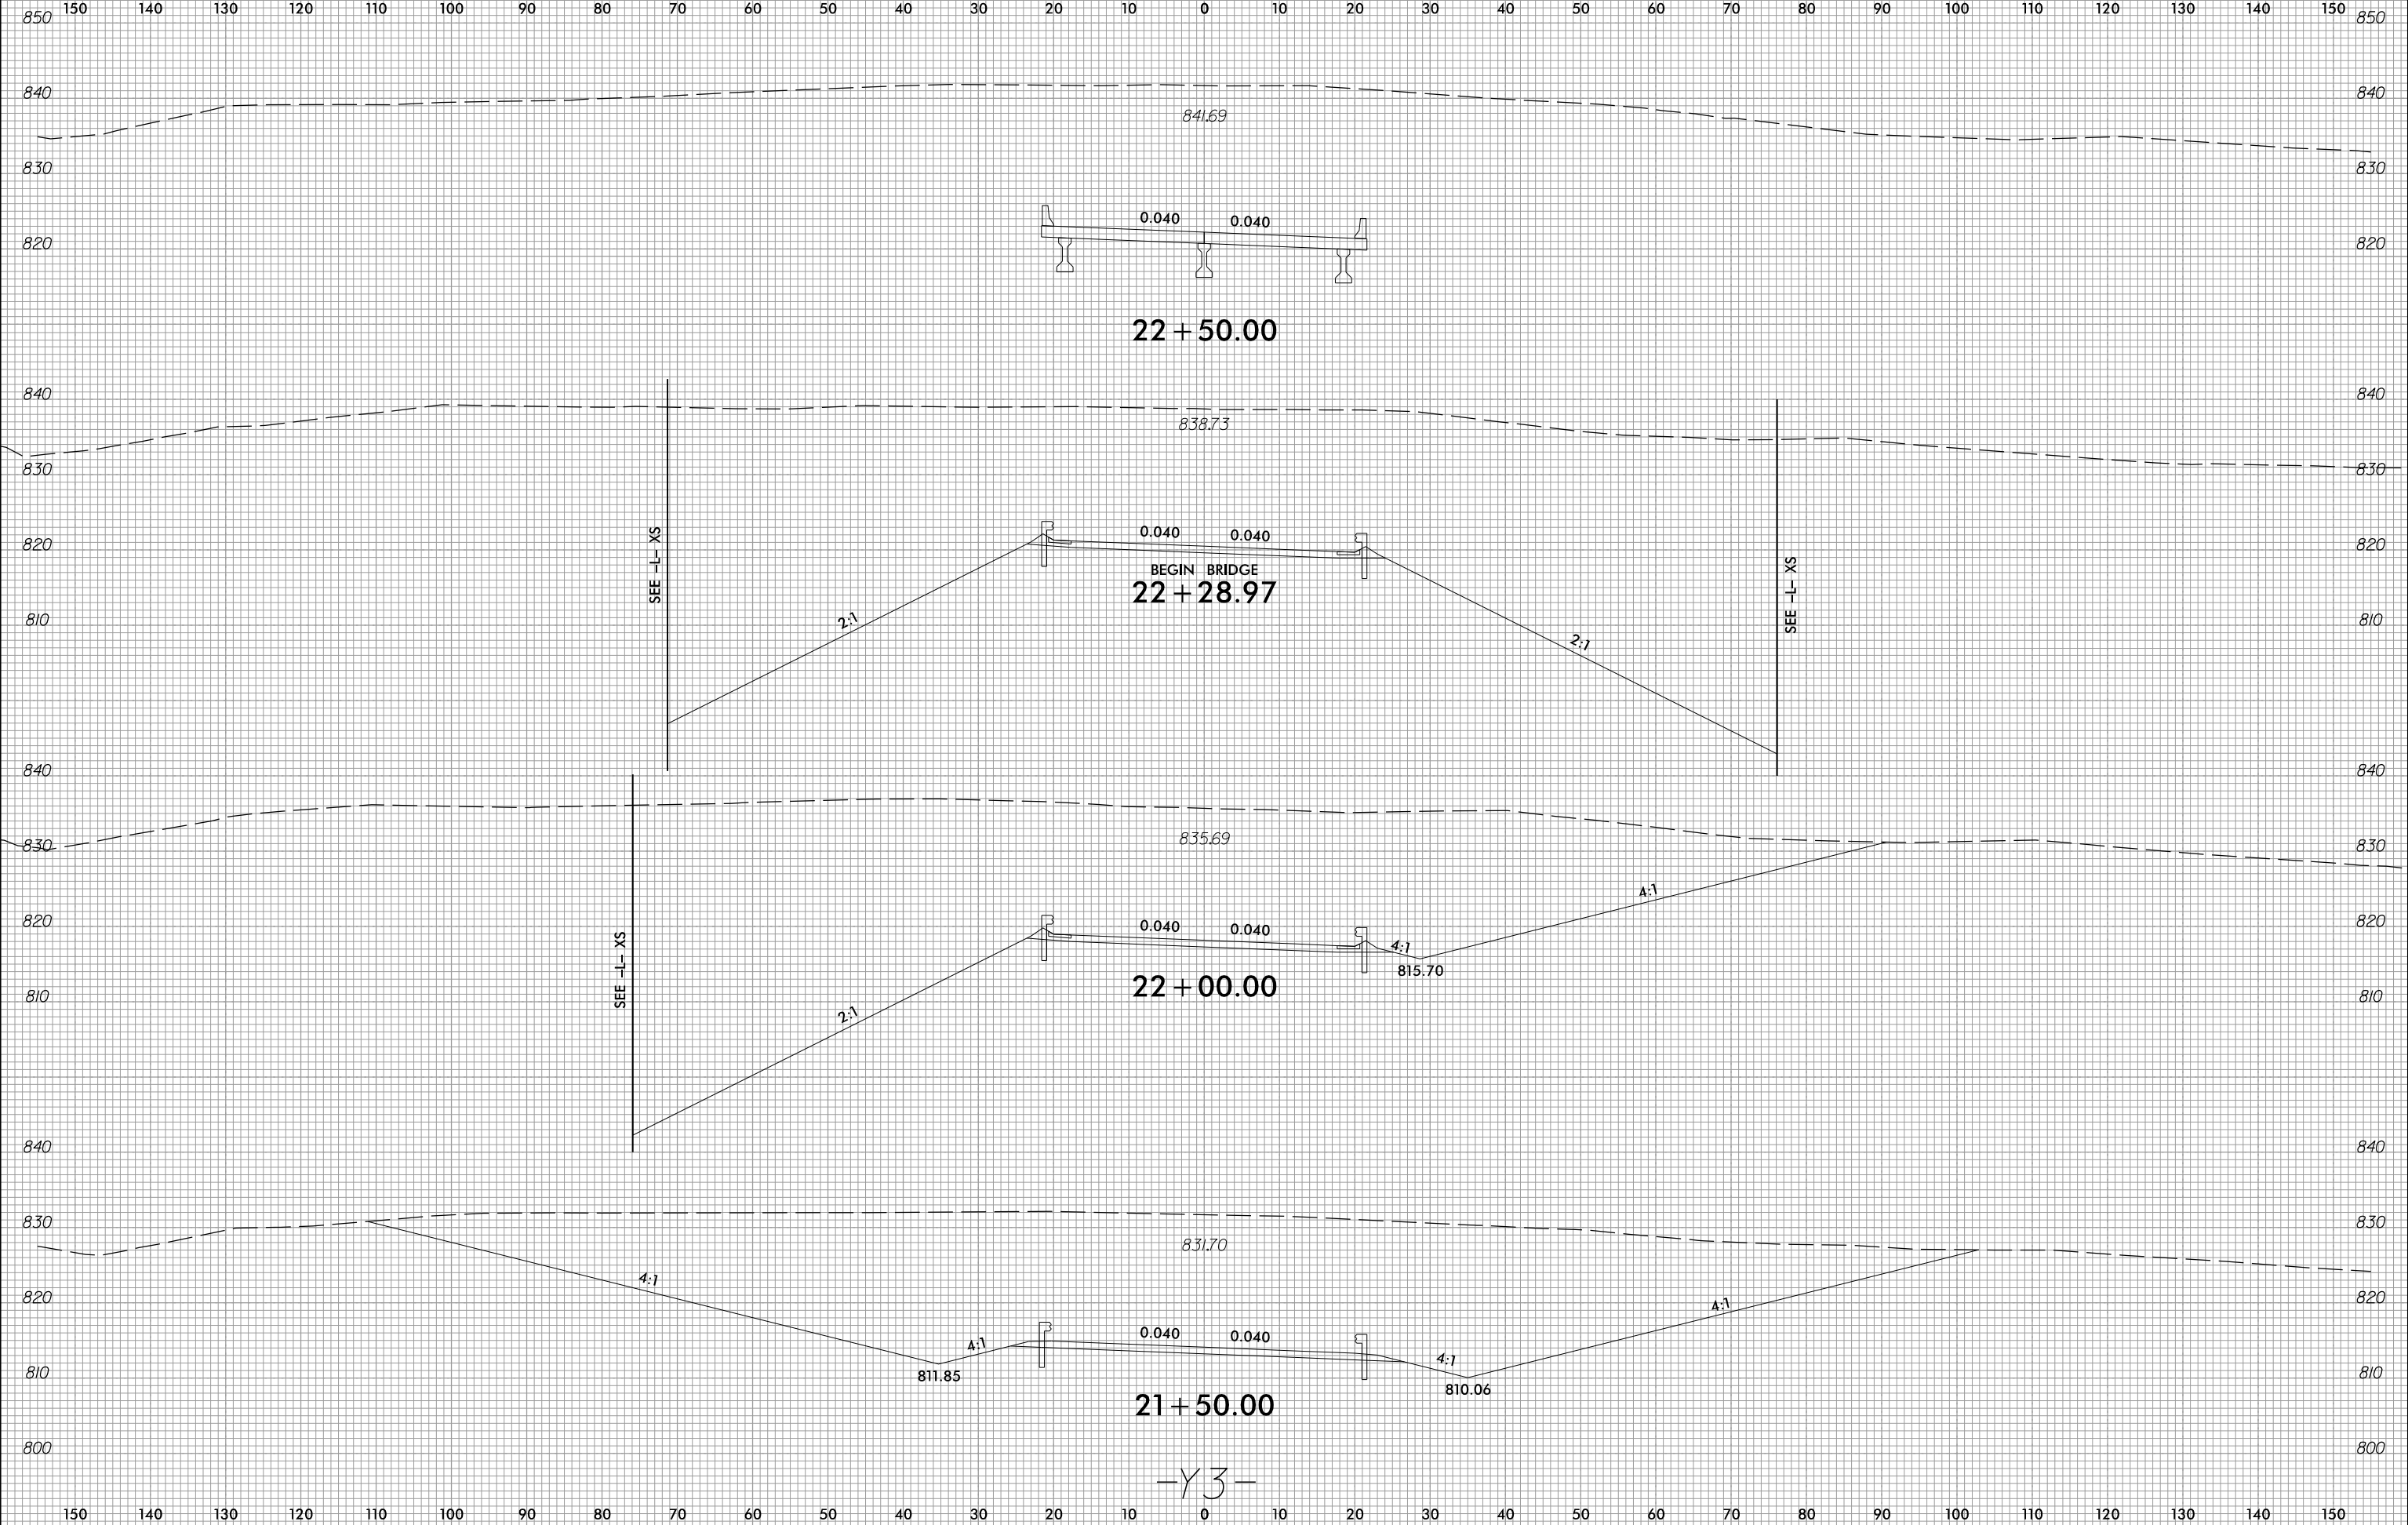

841.69

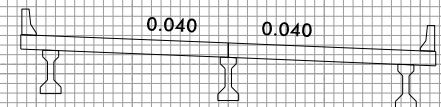

22 + 50.00

838.73

SEE -L- XS

BEGIN BRIDGE  
22 + 28.97

SEE -L- XS

835.69

SEE -L- XS

22 + 00.00

815.70

831.70

21 + 50.00

811.85

810.06

-Y3-

2/21/2023  
c:\users\mferguson\documents\pw\_working\0103661\R2707D\_RDY\_XPL\_Y3.dgn  
mferguson