


6/23/16

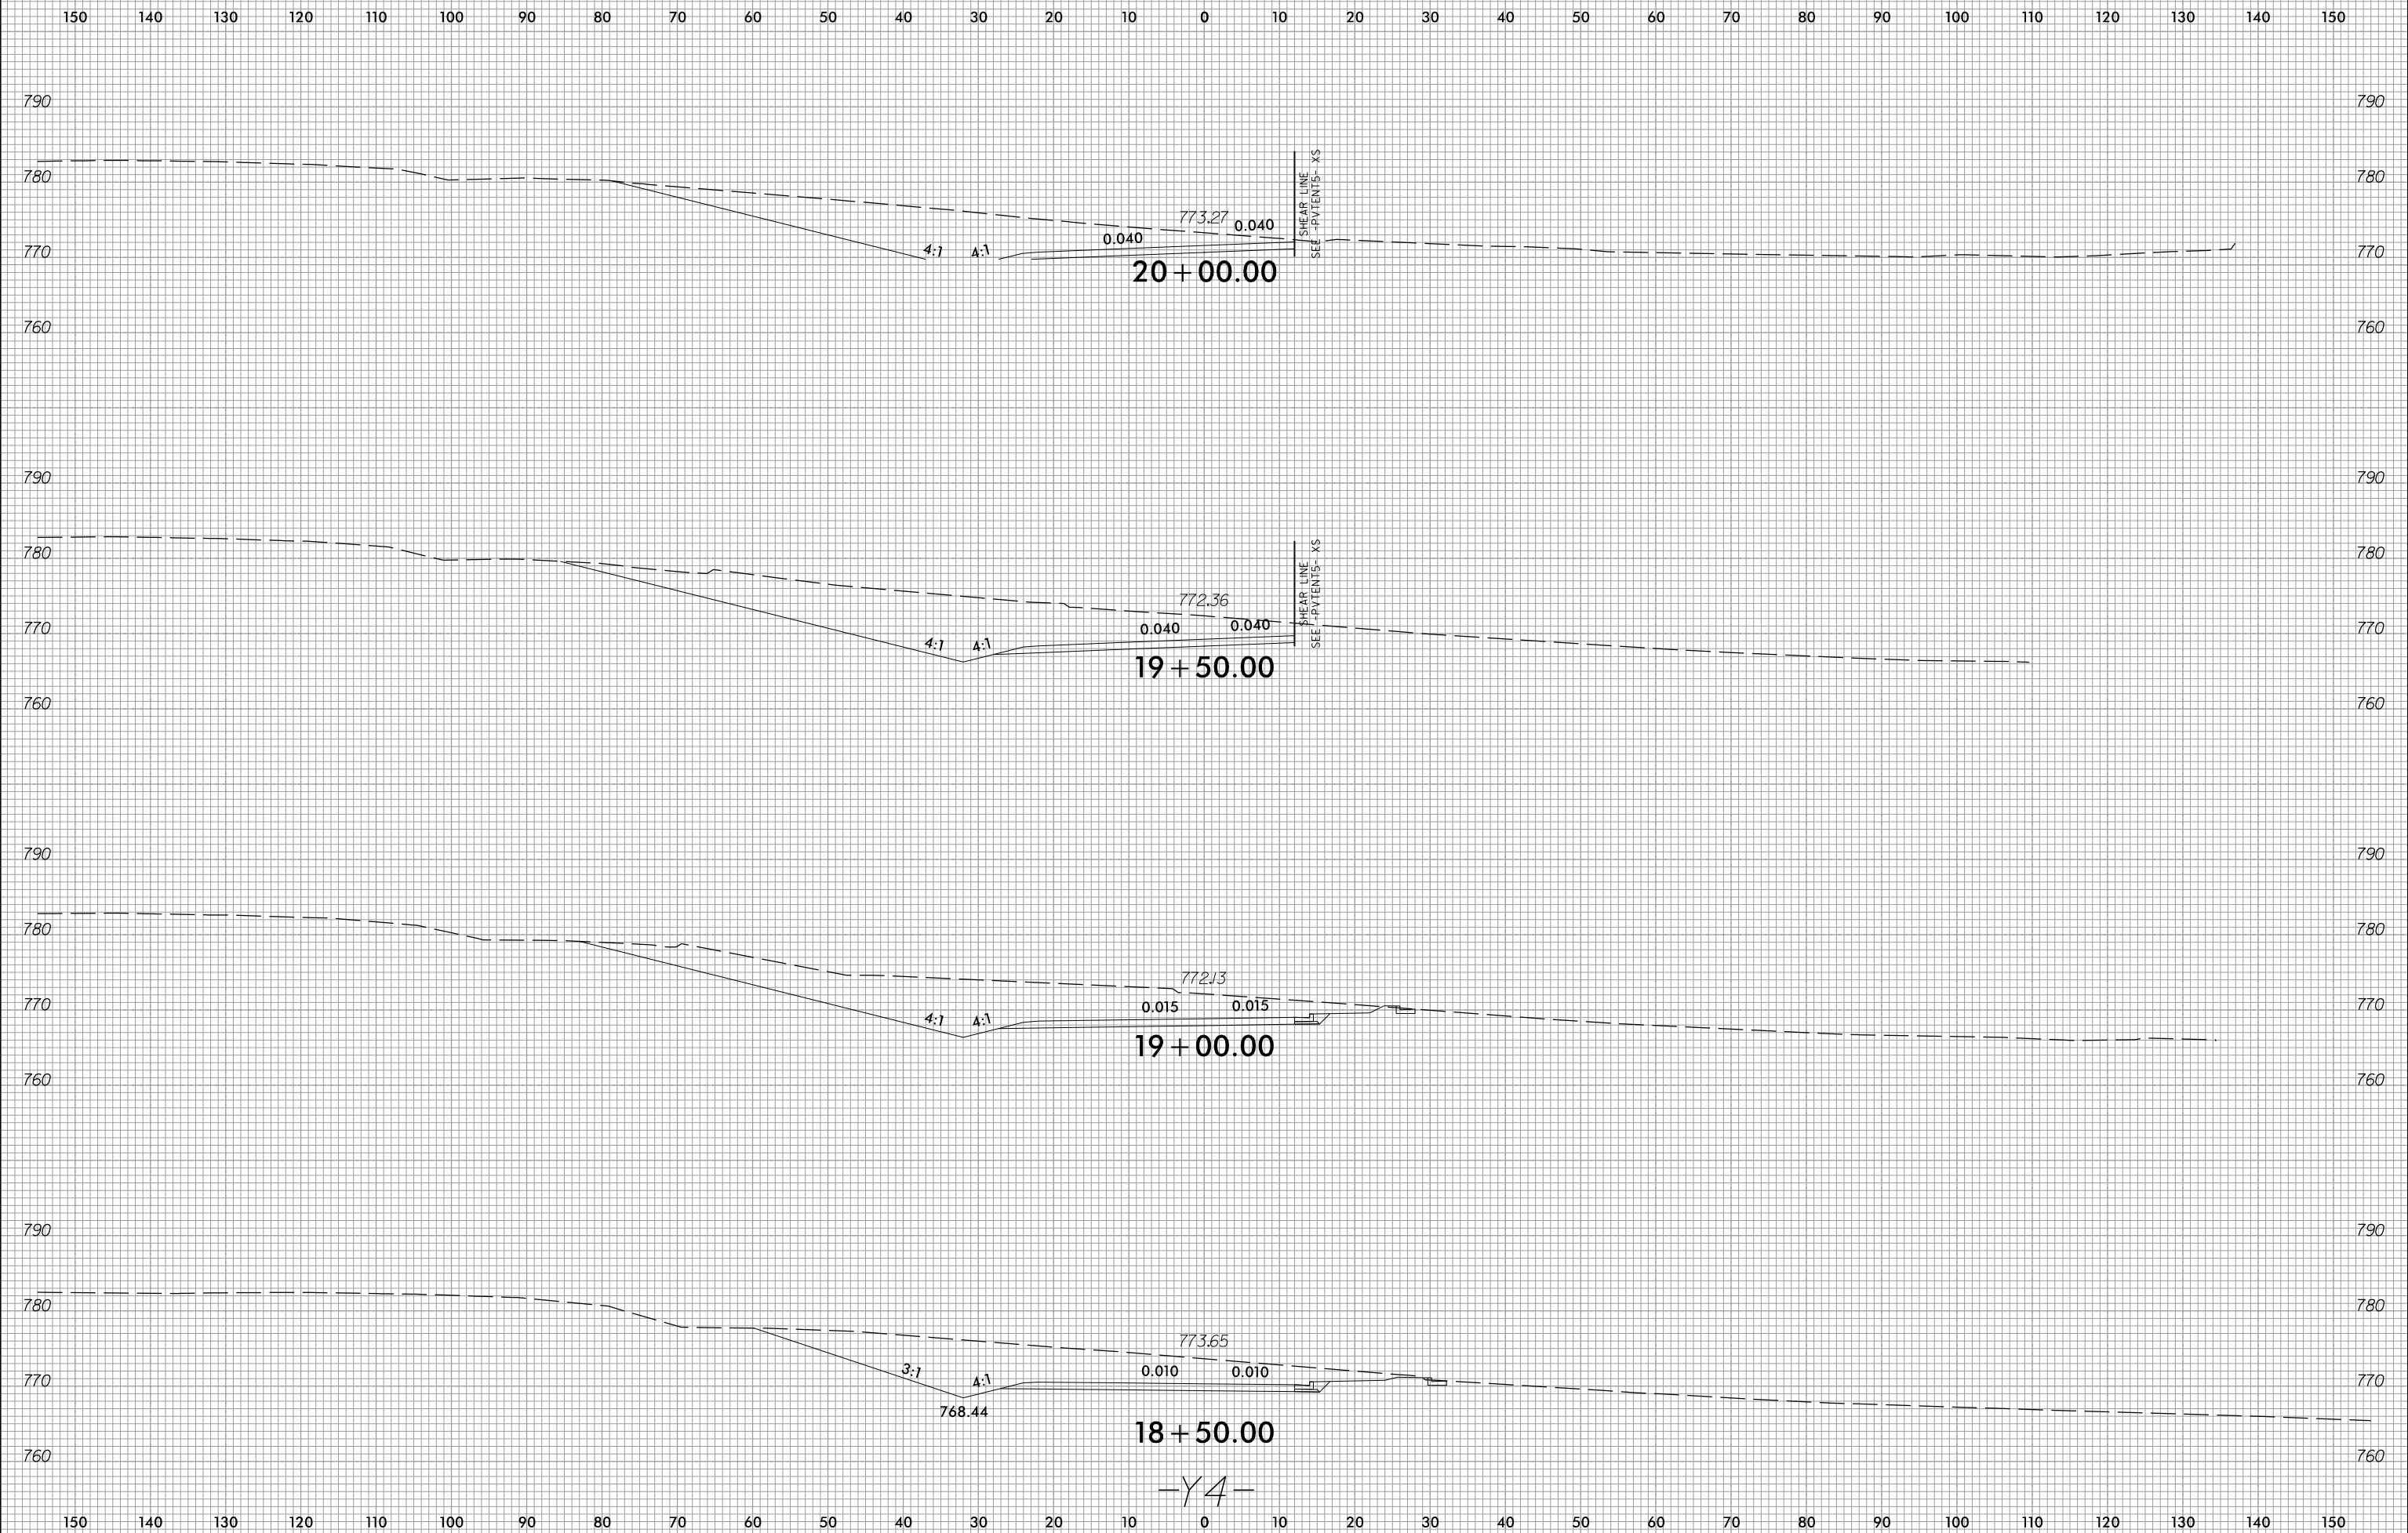

PROJ. REFERENCE NO.	SHEET NO.
R-2707D	X-444



2/21/2023  
 c:\users\mferguson\documents\pwworking\0103661\R2707D\_RDY\_XPL\_Y4.dgn  
 mferguson