





6/23/16



PROJ. REFERENCE NO.  
R-2707D

SHEET NO.  
X-446

150 140 130 120 110 100 90 80 70 60 50 40 30 20 10 0 10 20 30 40 50 60 70 80 90 100 110 120 130 140 150

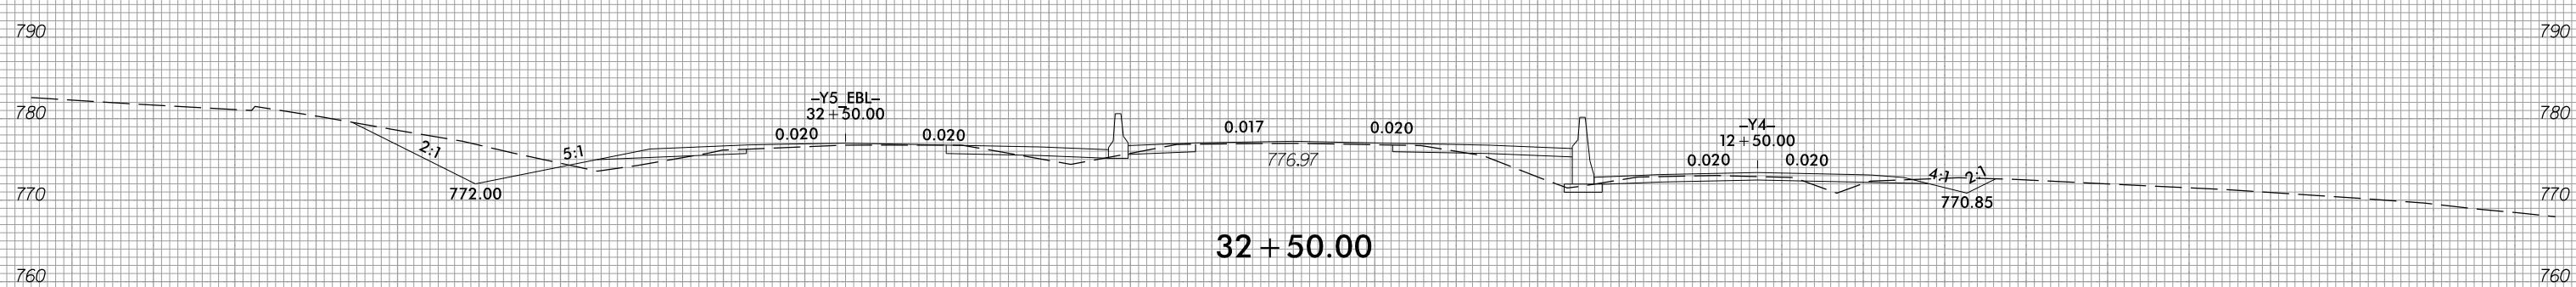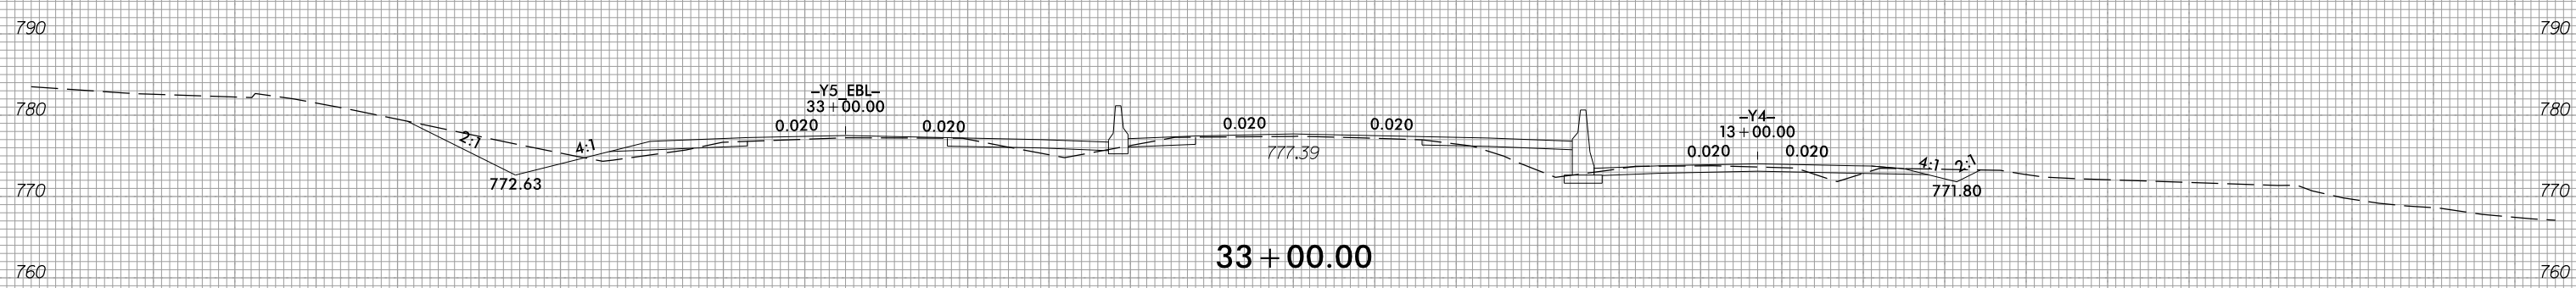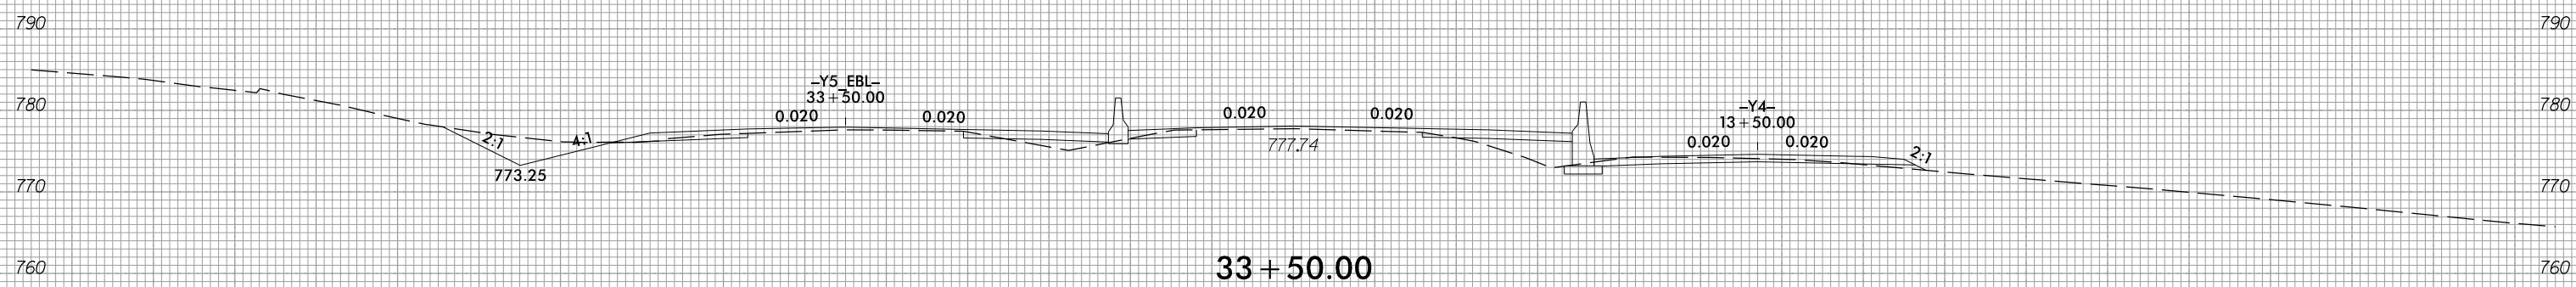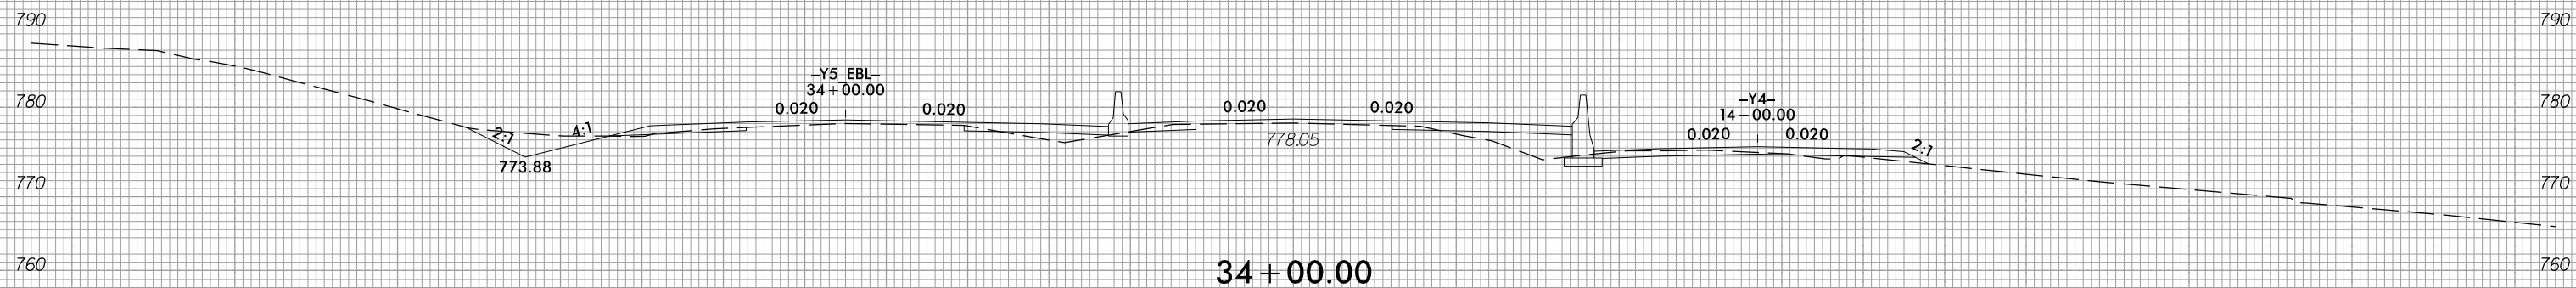

-Y5 WBL-

150 140 130 120 110 100 90 80 70 60 50 40 30 20 10 0 10 20 30 40 50 60 70 80 90 100 110 120 130 140 150

2/21/2023  
c:\users\mferguson\documents\pw\_working\0103661\R2707D\_RDY\_XPL\_Y5.dgn  
mferguson