





6/23/16



PROJ. REFERENCE NO.
R-2707D

SHEET NO.
X-448

150 140 130 120 110 100 90 80 70 60 50 40 30 20 10 0 10 20 30 40 50 60 70 80 90 100 110 120 130 140 150

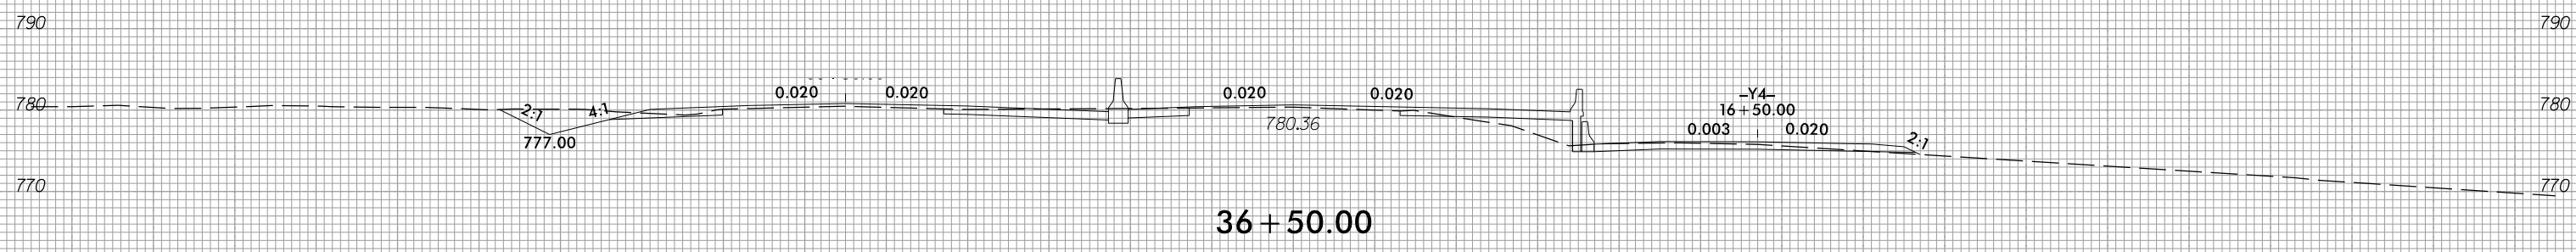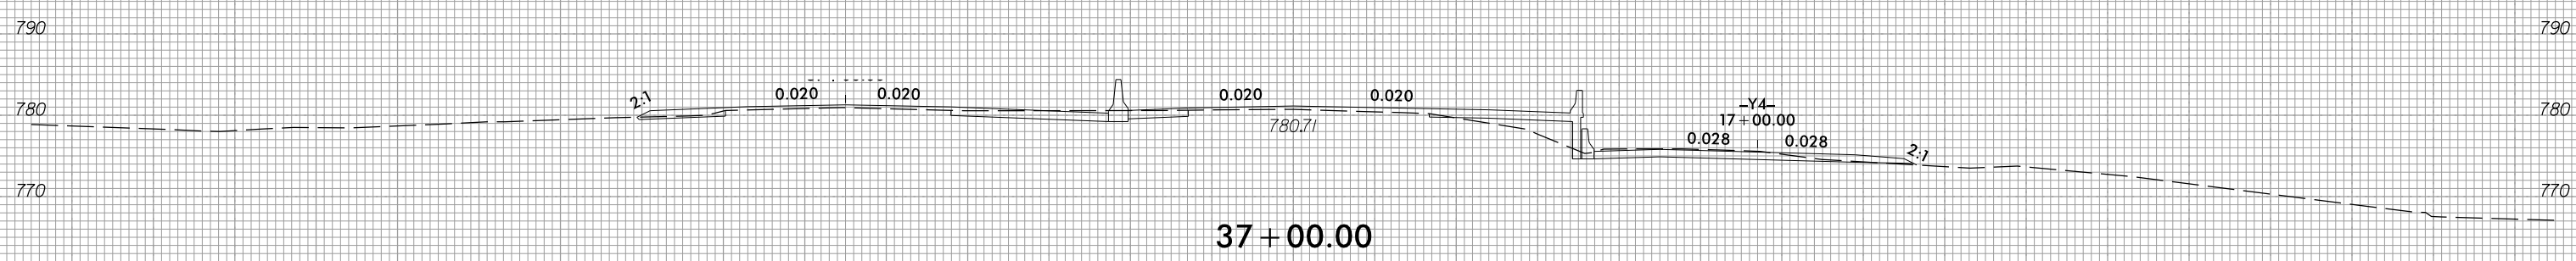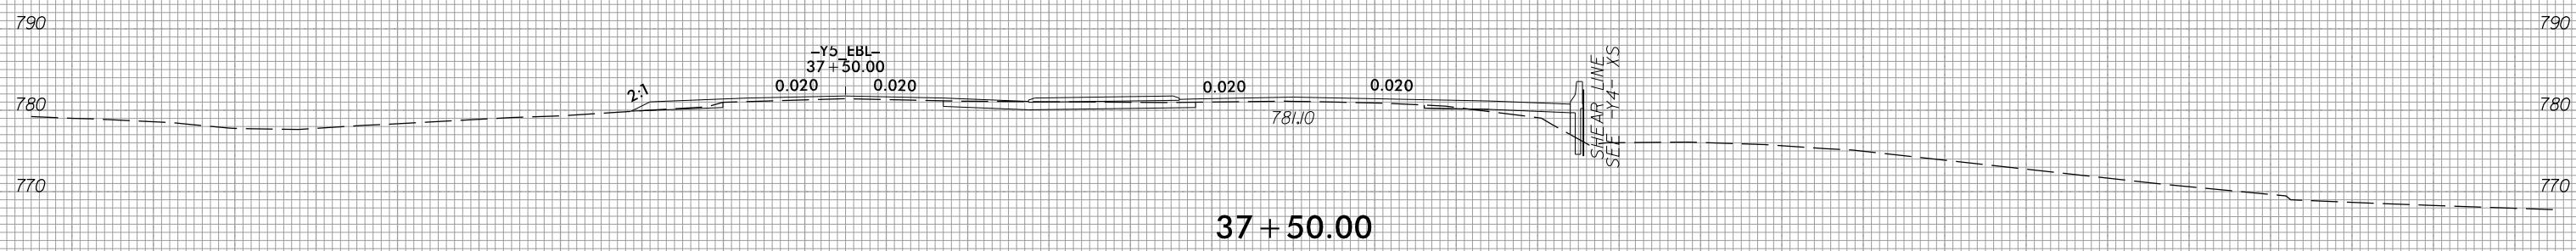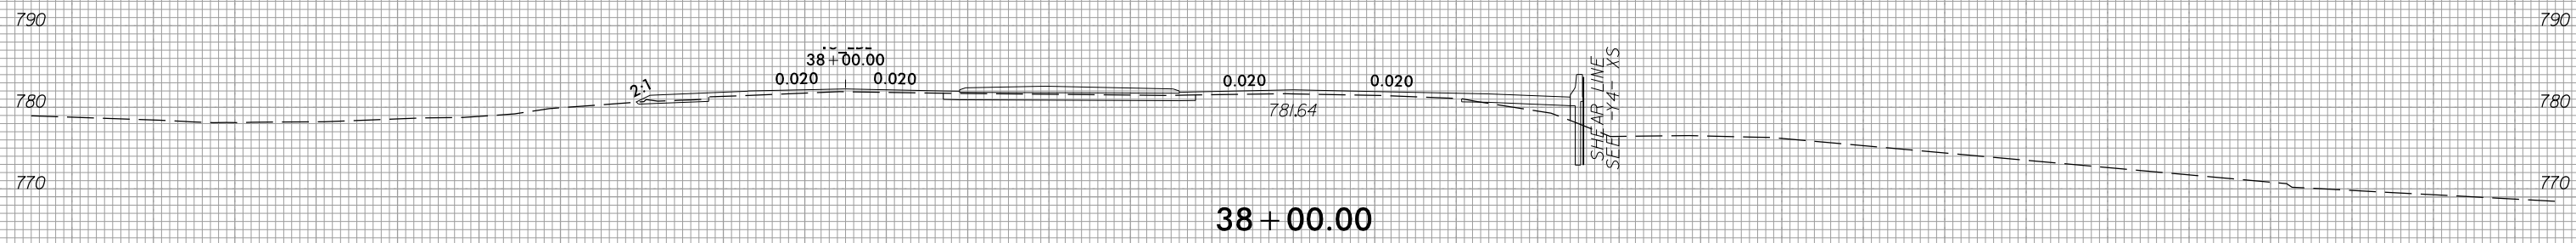

150 140 130 120 110 100 90 80 70 60 50 40 30 20 10 0 10 20 30 40 50 60 70 80 90 100 110 120 130 140 150

-Y5 WBL-

2/21/2023
c:\users\mferguson\documents\pwworking\0103661\R2707D_RDY_XPL_Y5.dgn
mferguson