


6/23/16



PROJ. REFERENCE NO.	SHEET NO.
R-2707D	X-466

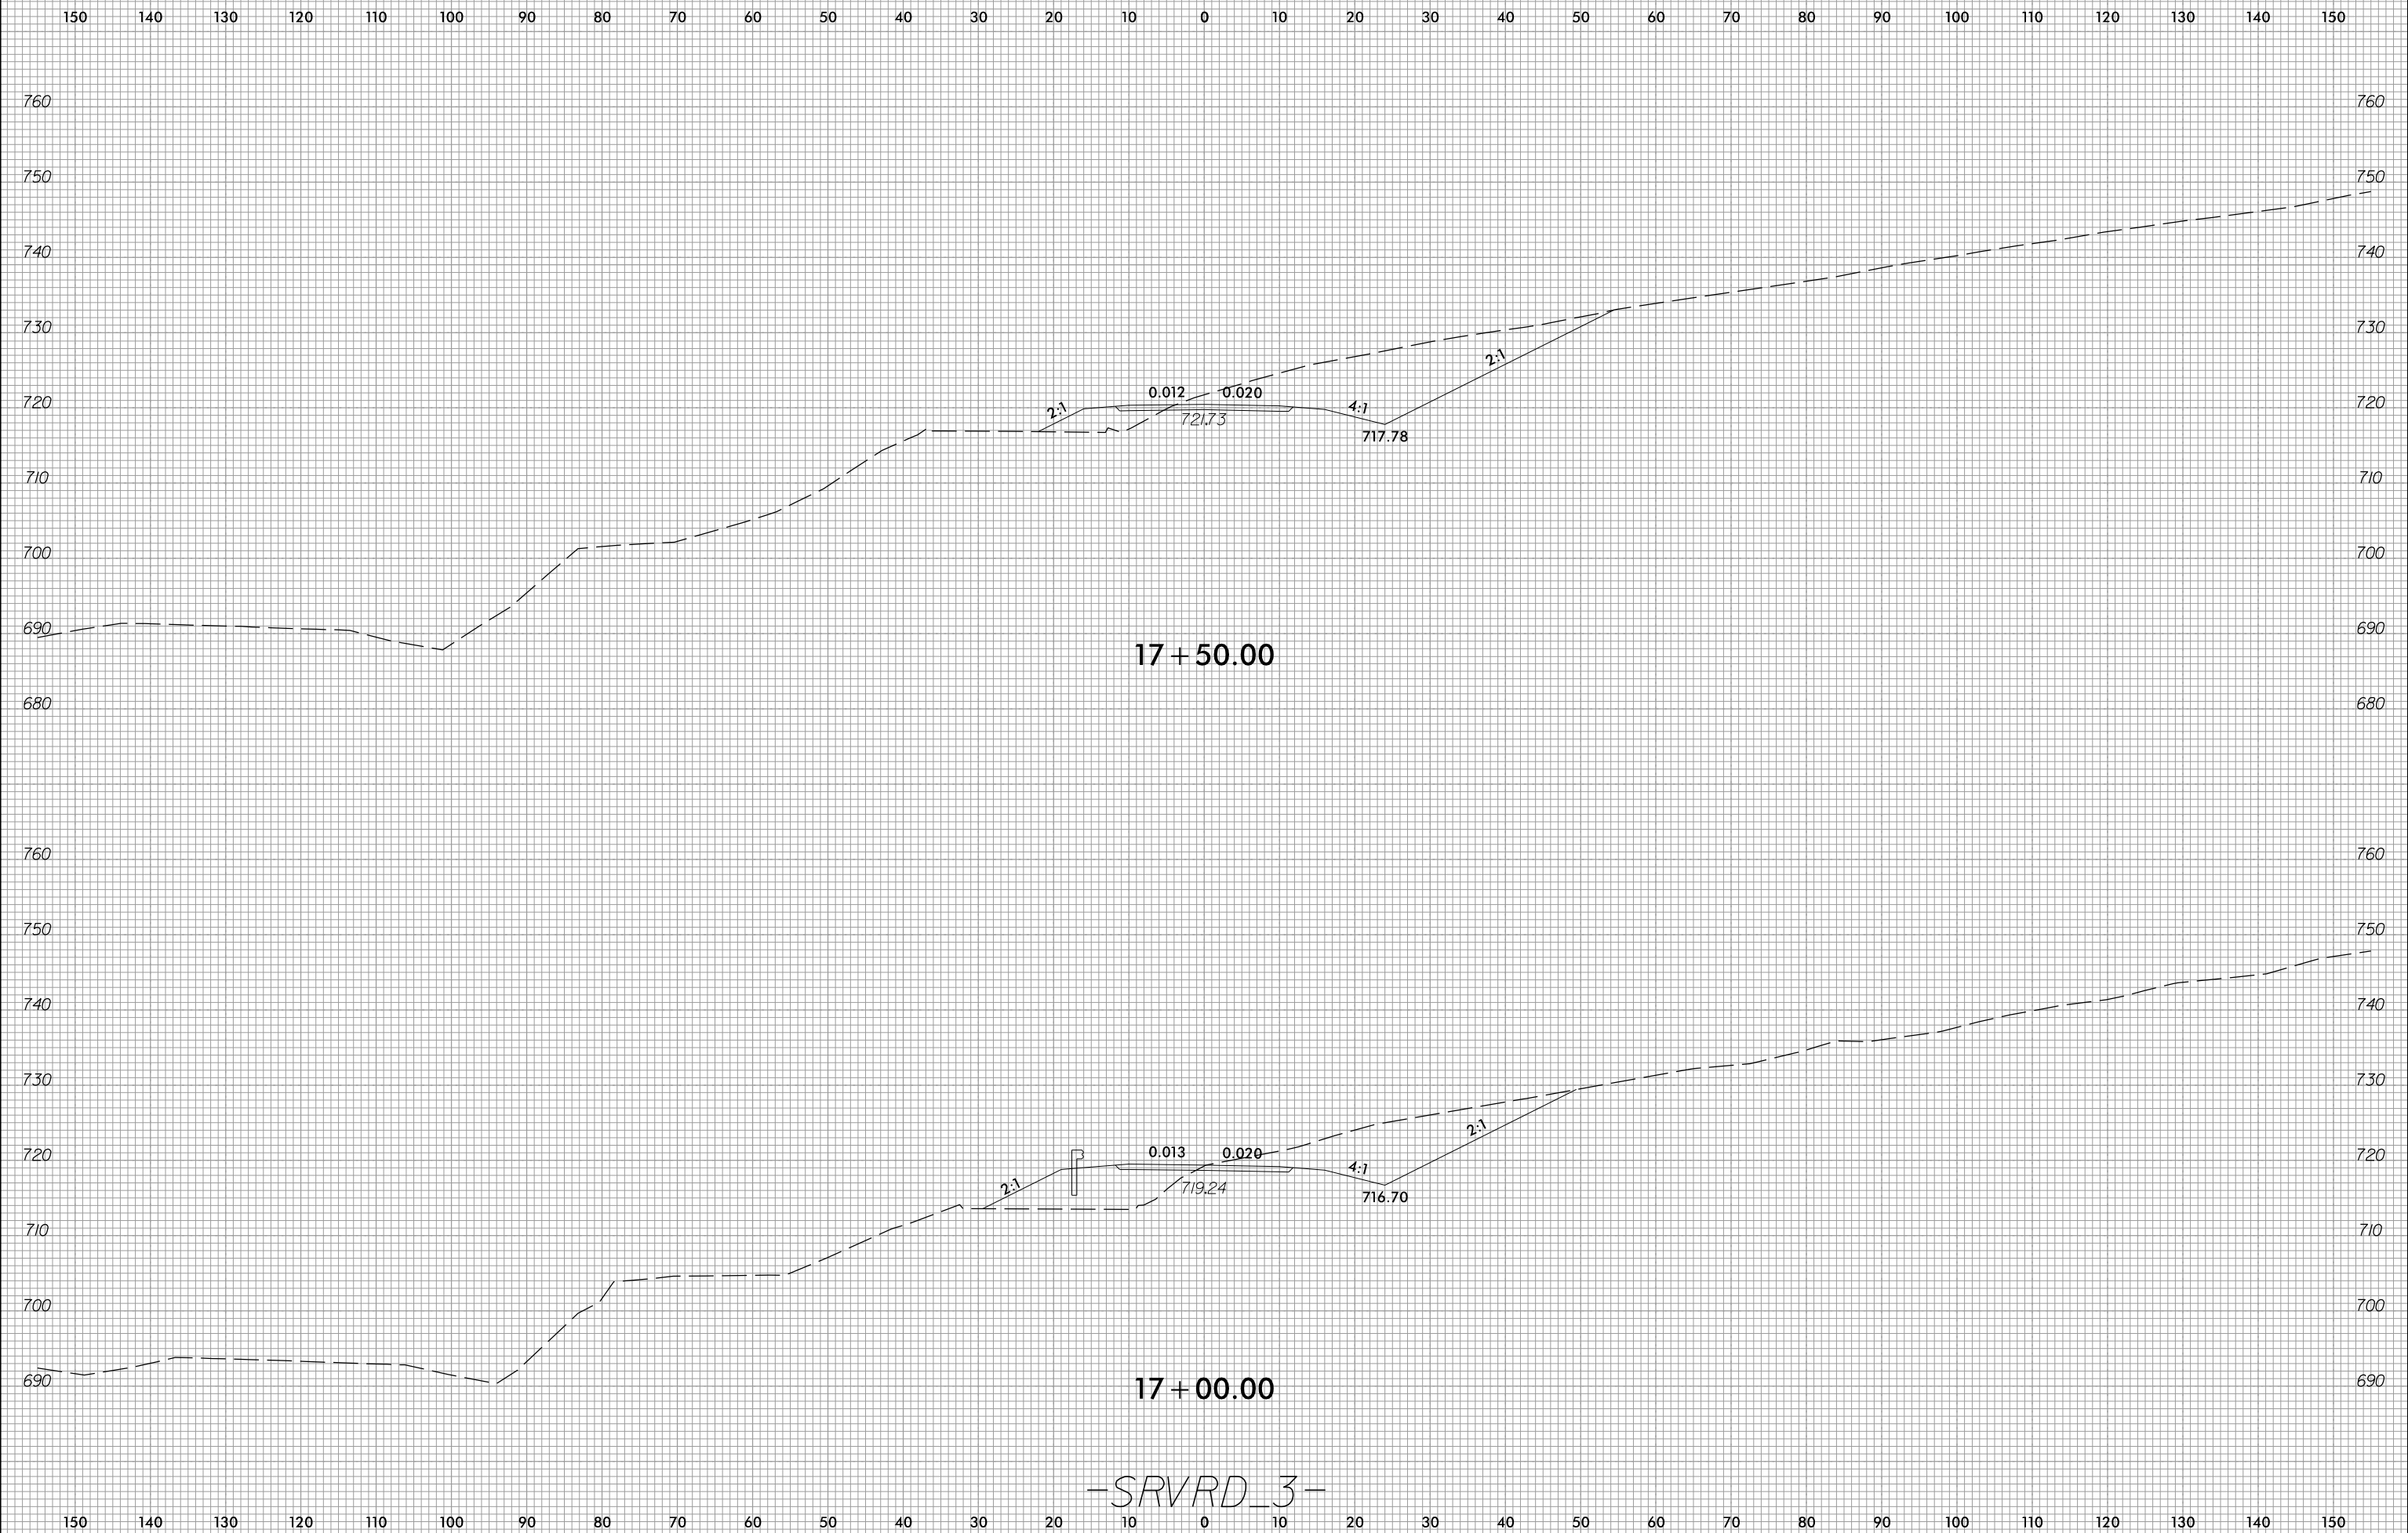

-SRVRD_3-

2/21/2023 c:\users\mferguson\documents\pw_working\0103658\R2707D_FDY_XPL_SRVRD_3.dgn mferguson