


6/23/16



PROJ. REFERENCE NO.	SHEET NO.
R-2707D	X-468

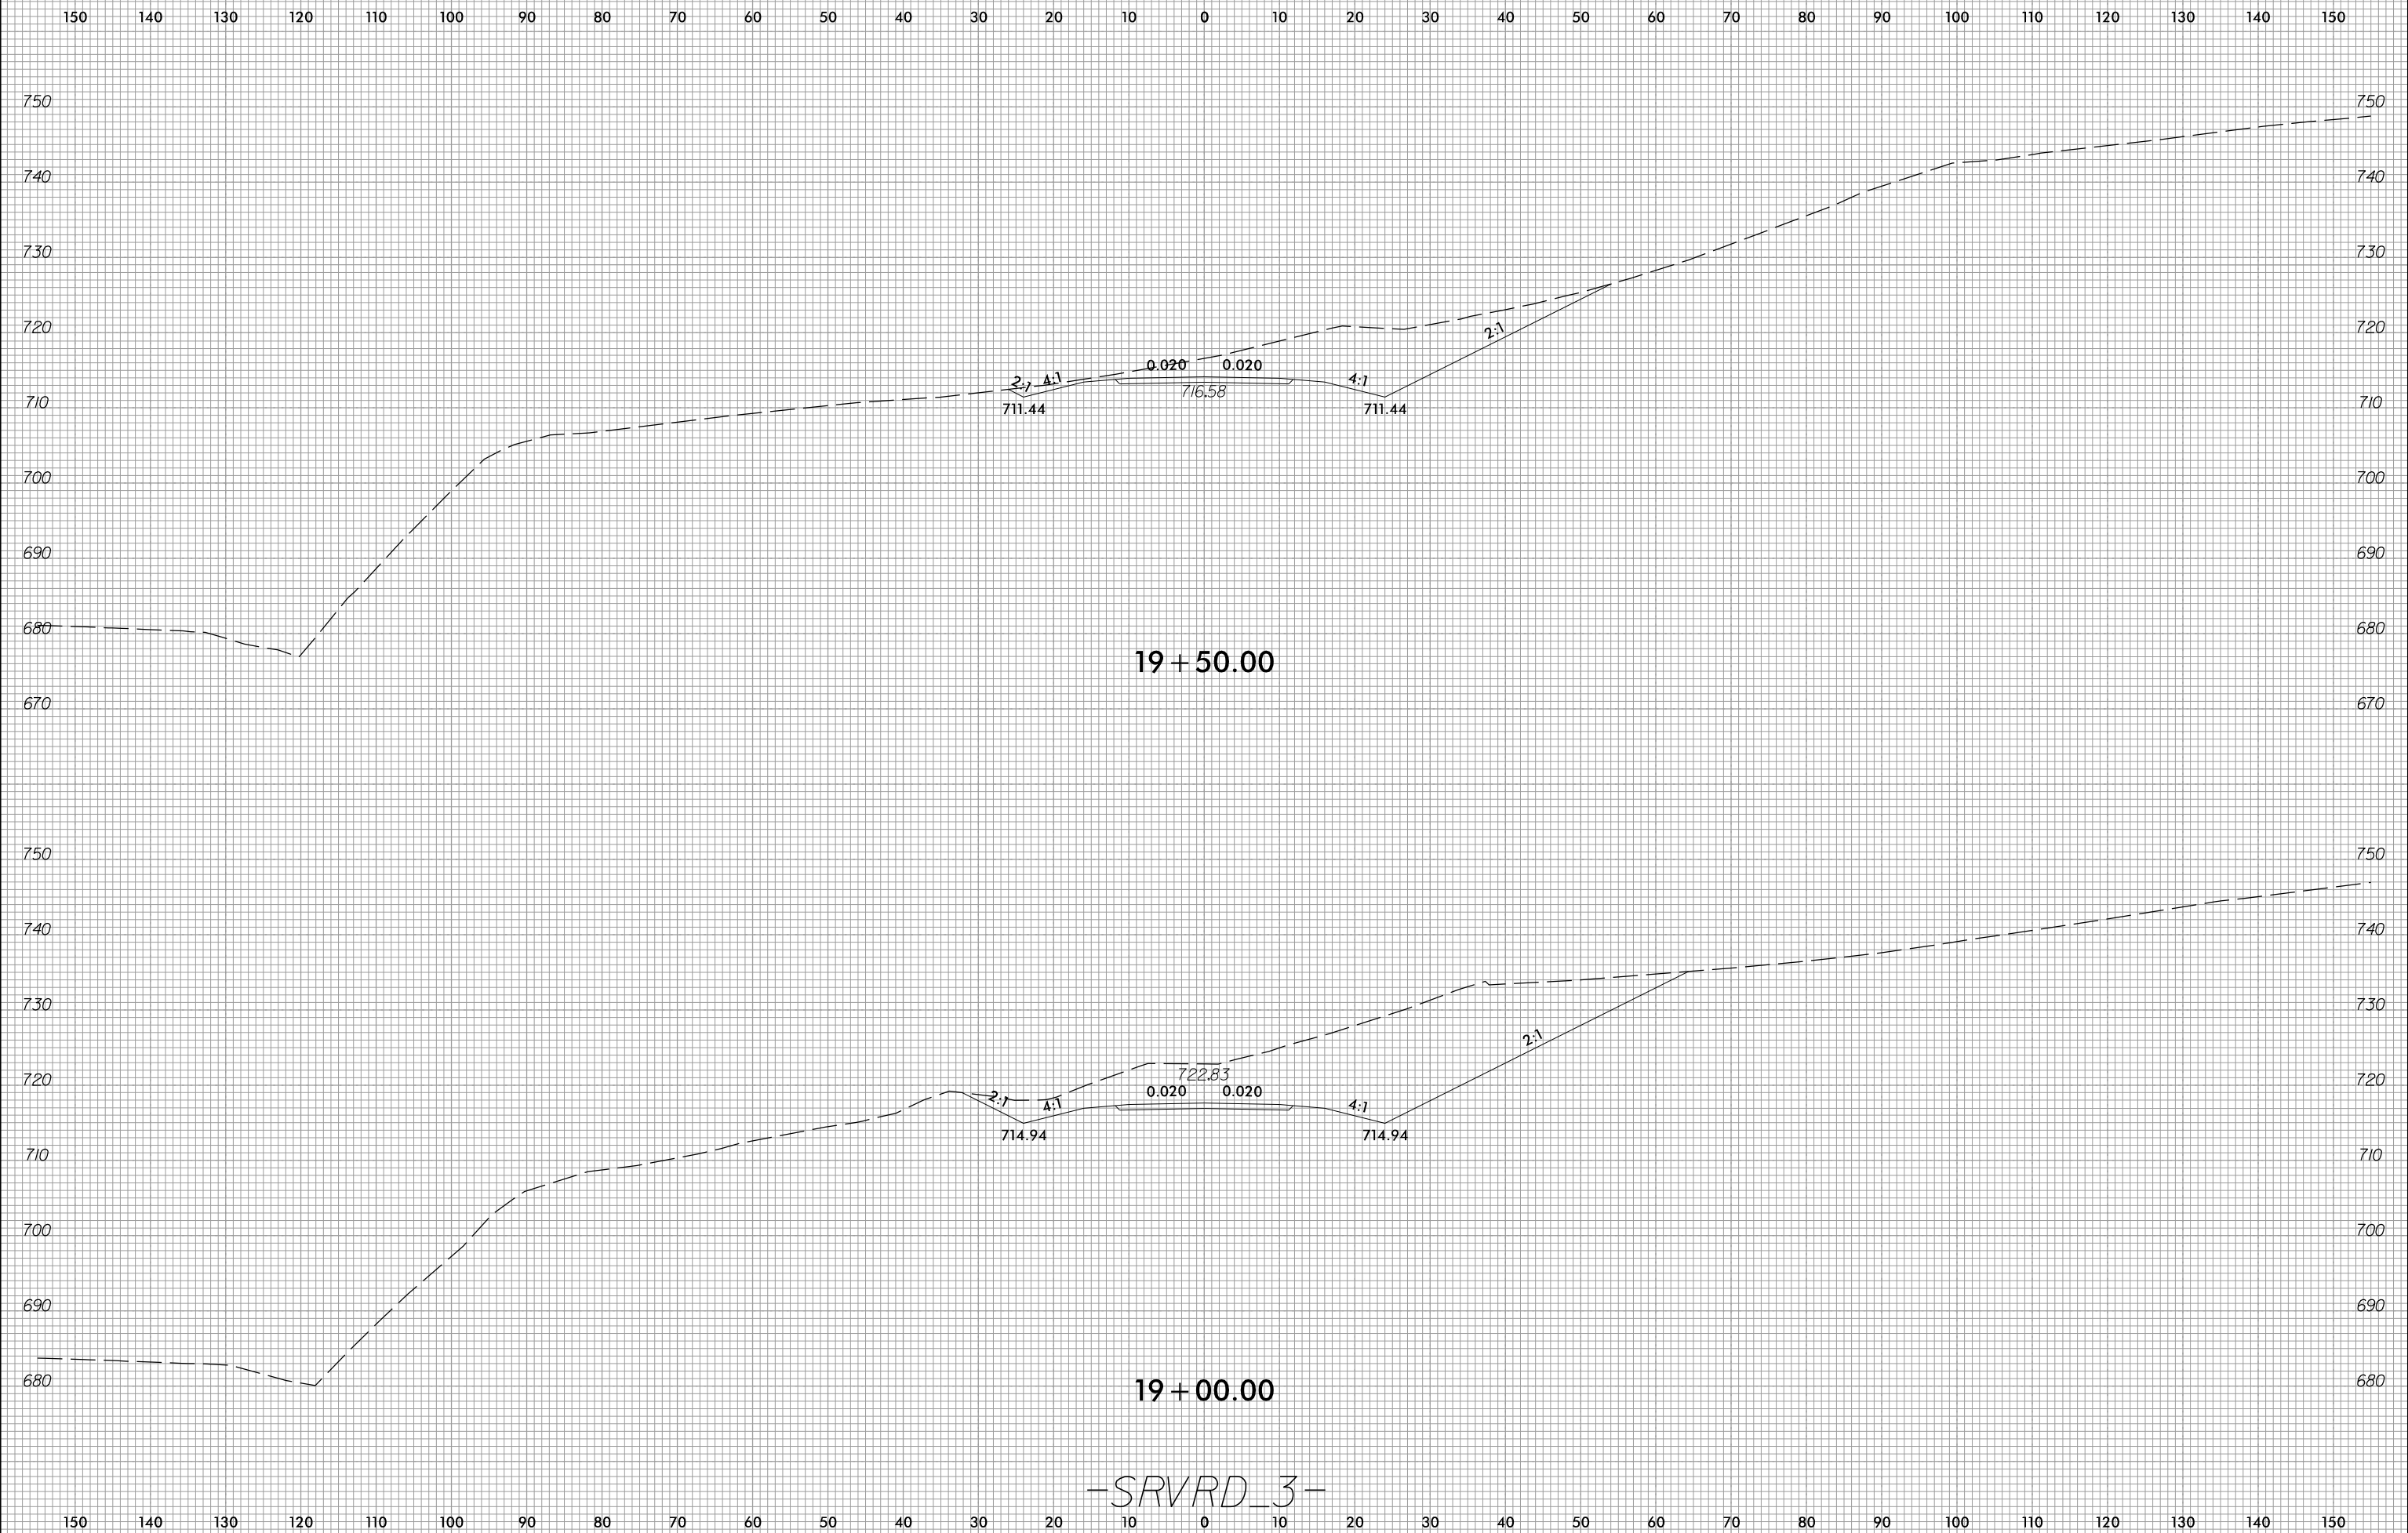

-SRVRD\_3-

2/21/2023 c:\users\mferguson\documents\pwworking\0103658\192707D\_FDY\_XPL\_SRVRD\_3.dgn mferguson