


6/23/16



PROJ. REFERENCE NO.	SHEET NO.
R-2707D	X-478

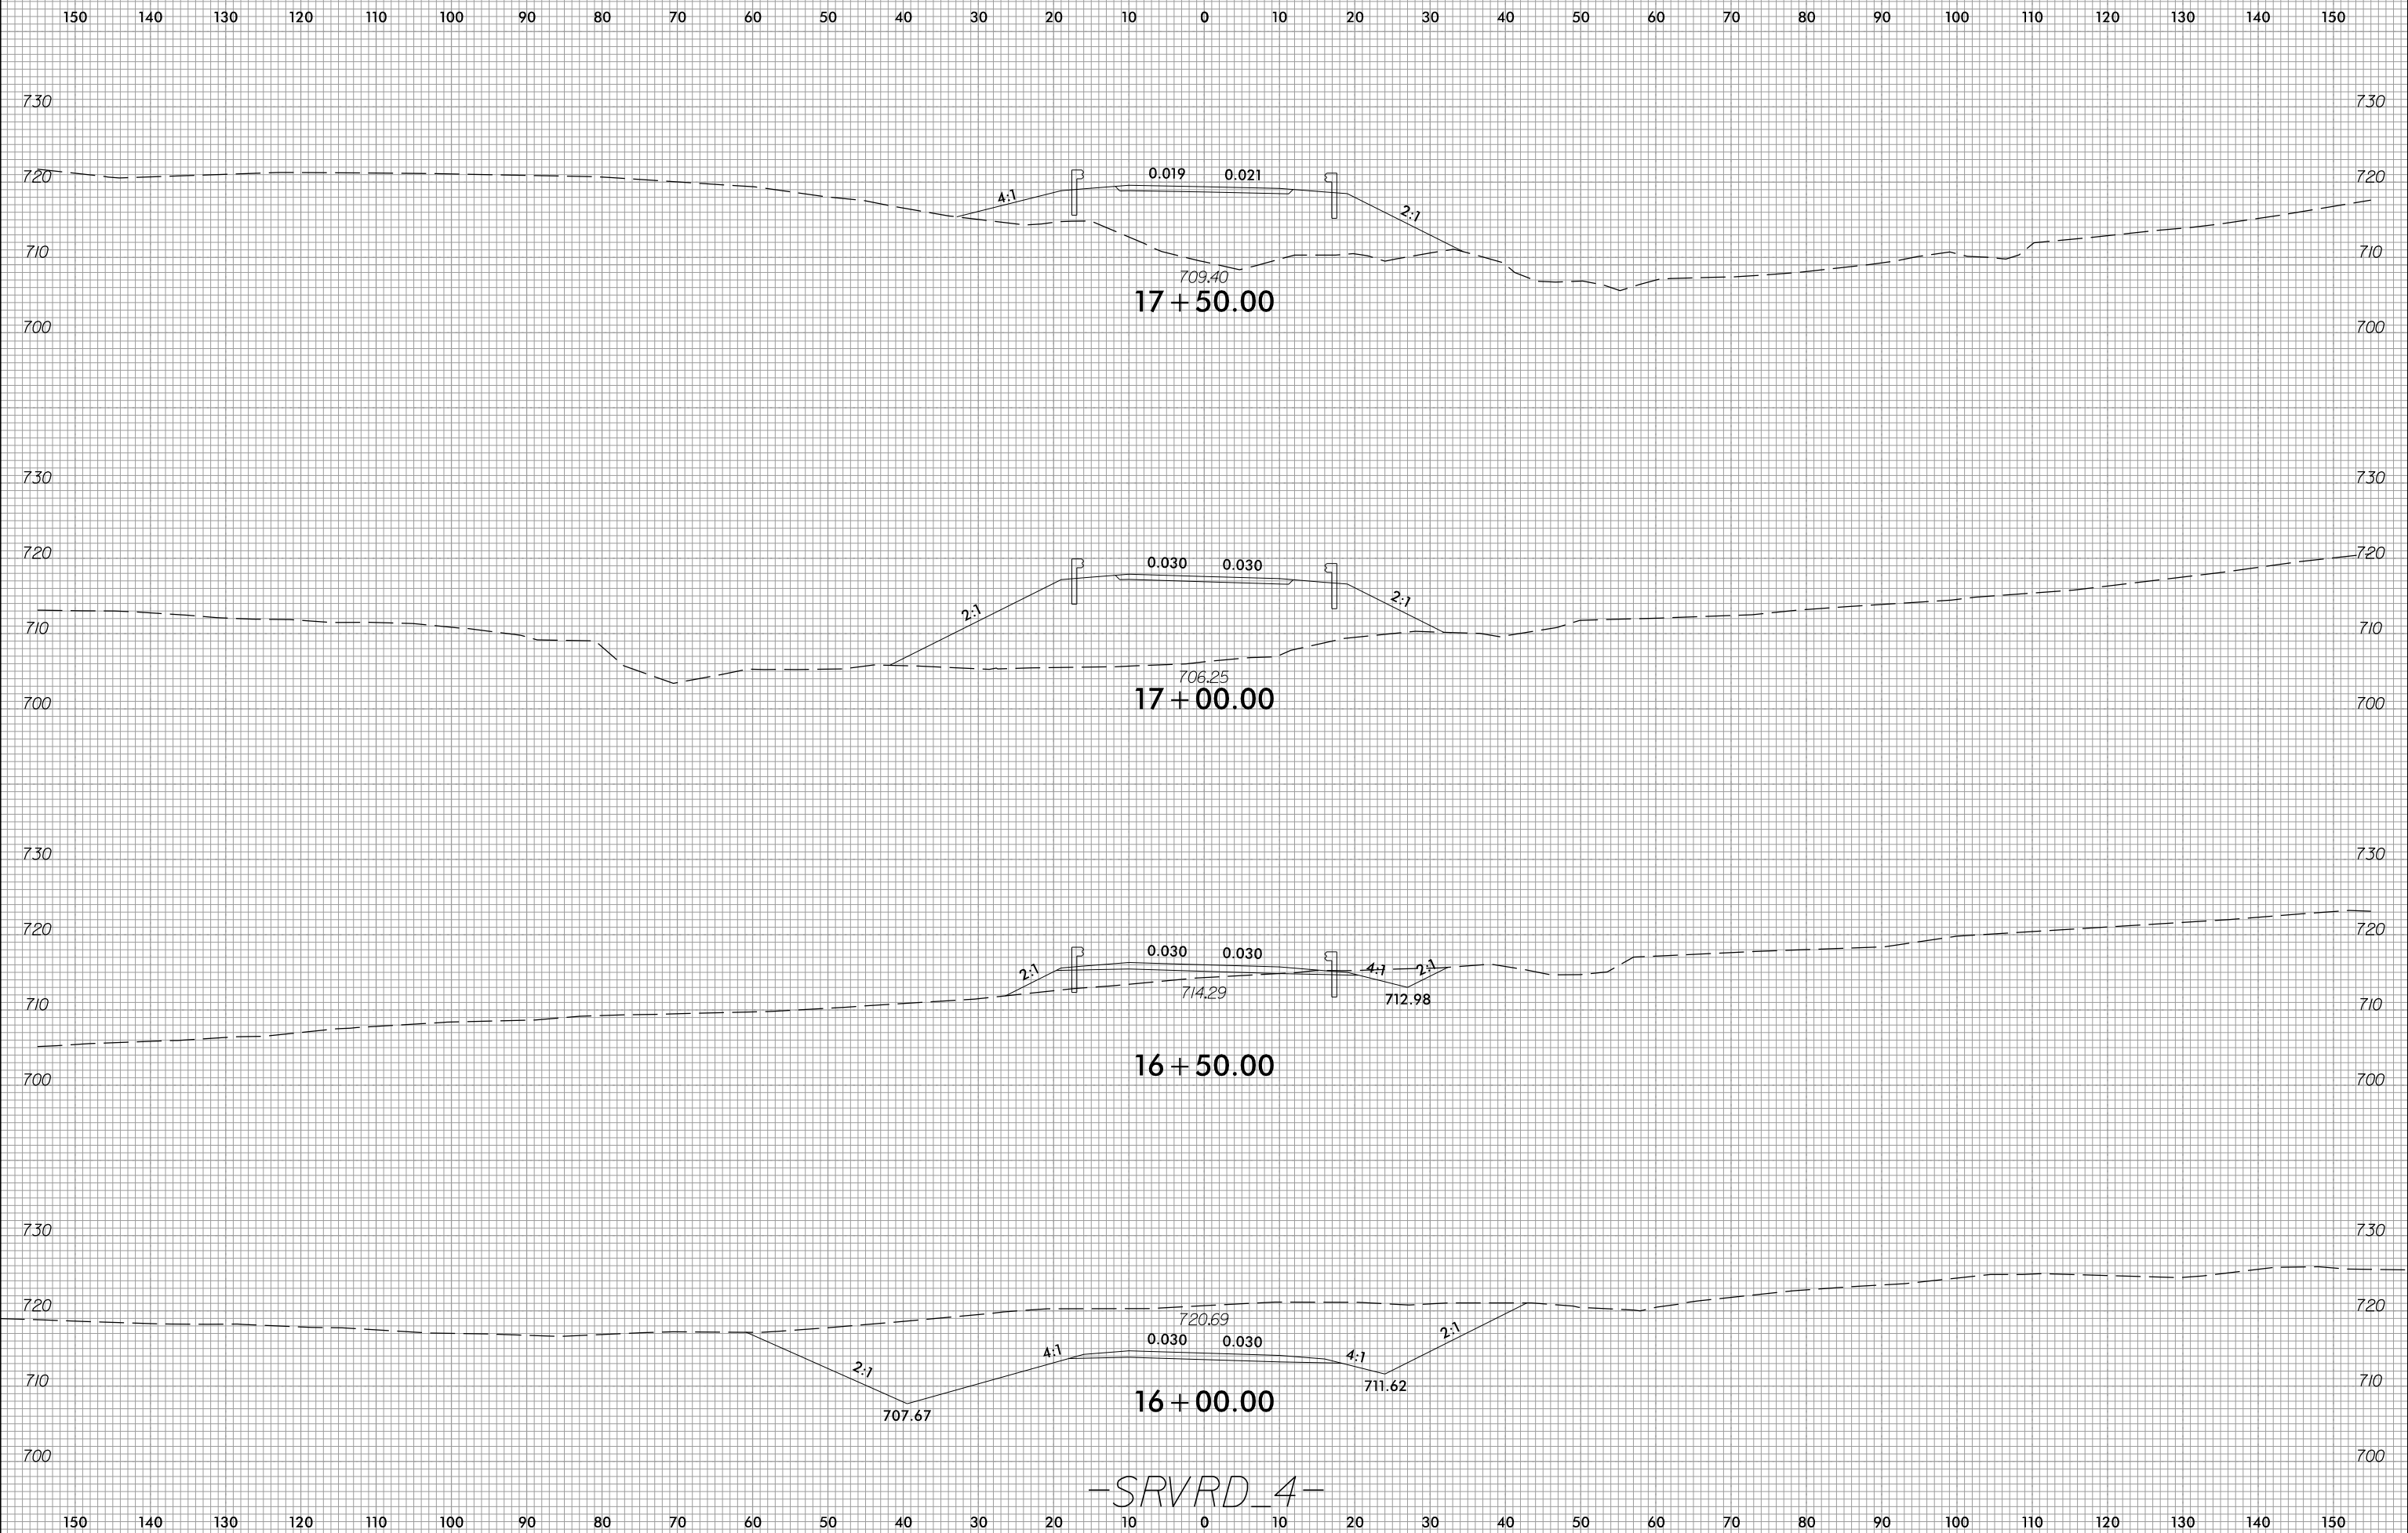

-SRVRD\_4-

2/21/2023  
c:\users\mferguson\documents\pwworking\0103658\R2707D\_FDY\_XPL\_SRVRD\_4.dgn  
mferguson