


6/23/16



PROJ. REFERENCE NO.	SHEET NO.
R-2707D	X-483

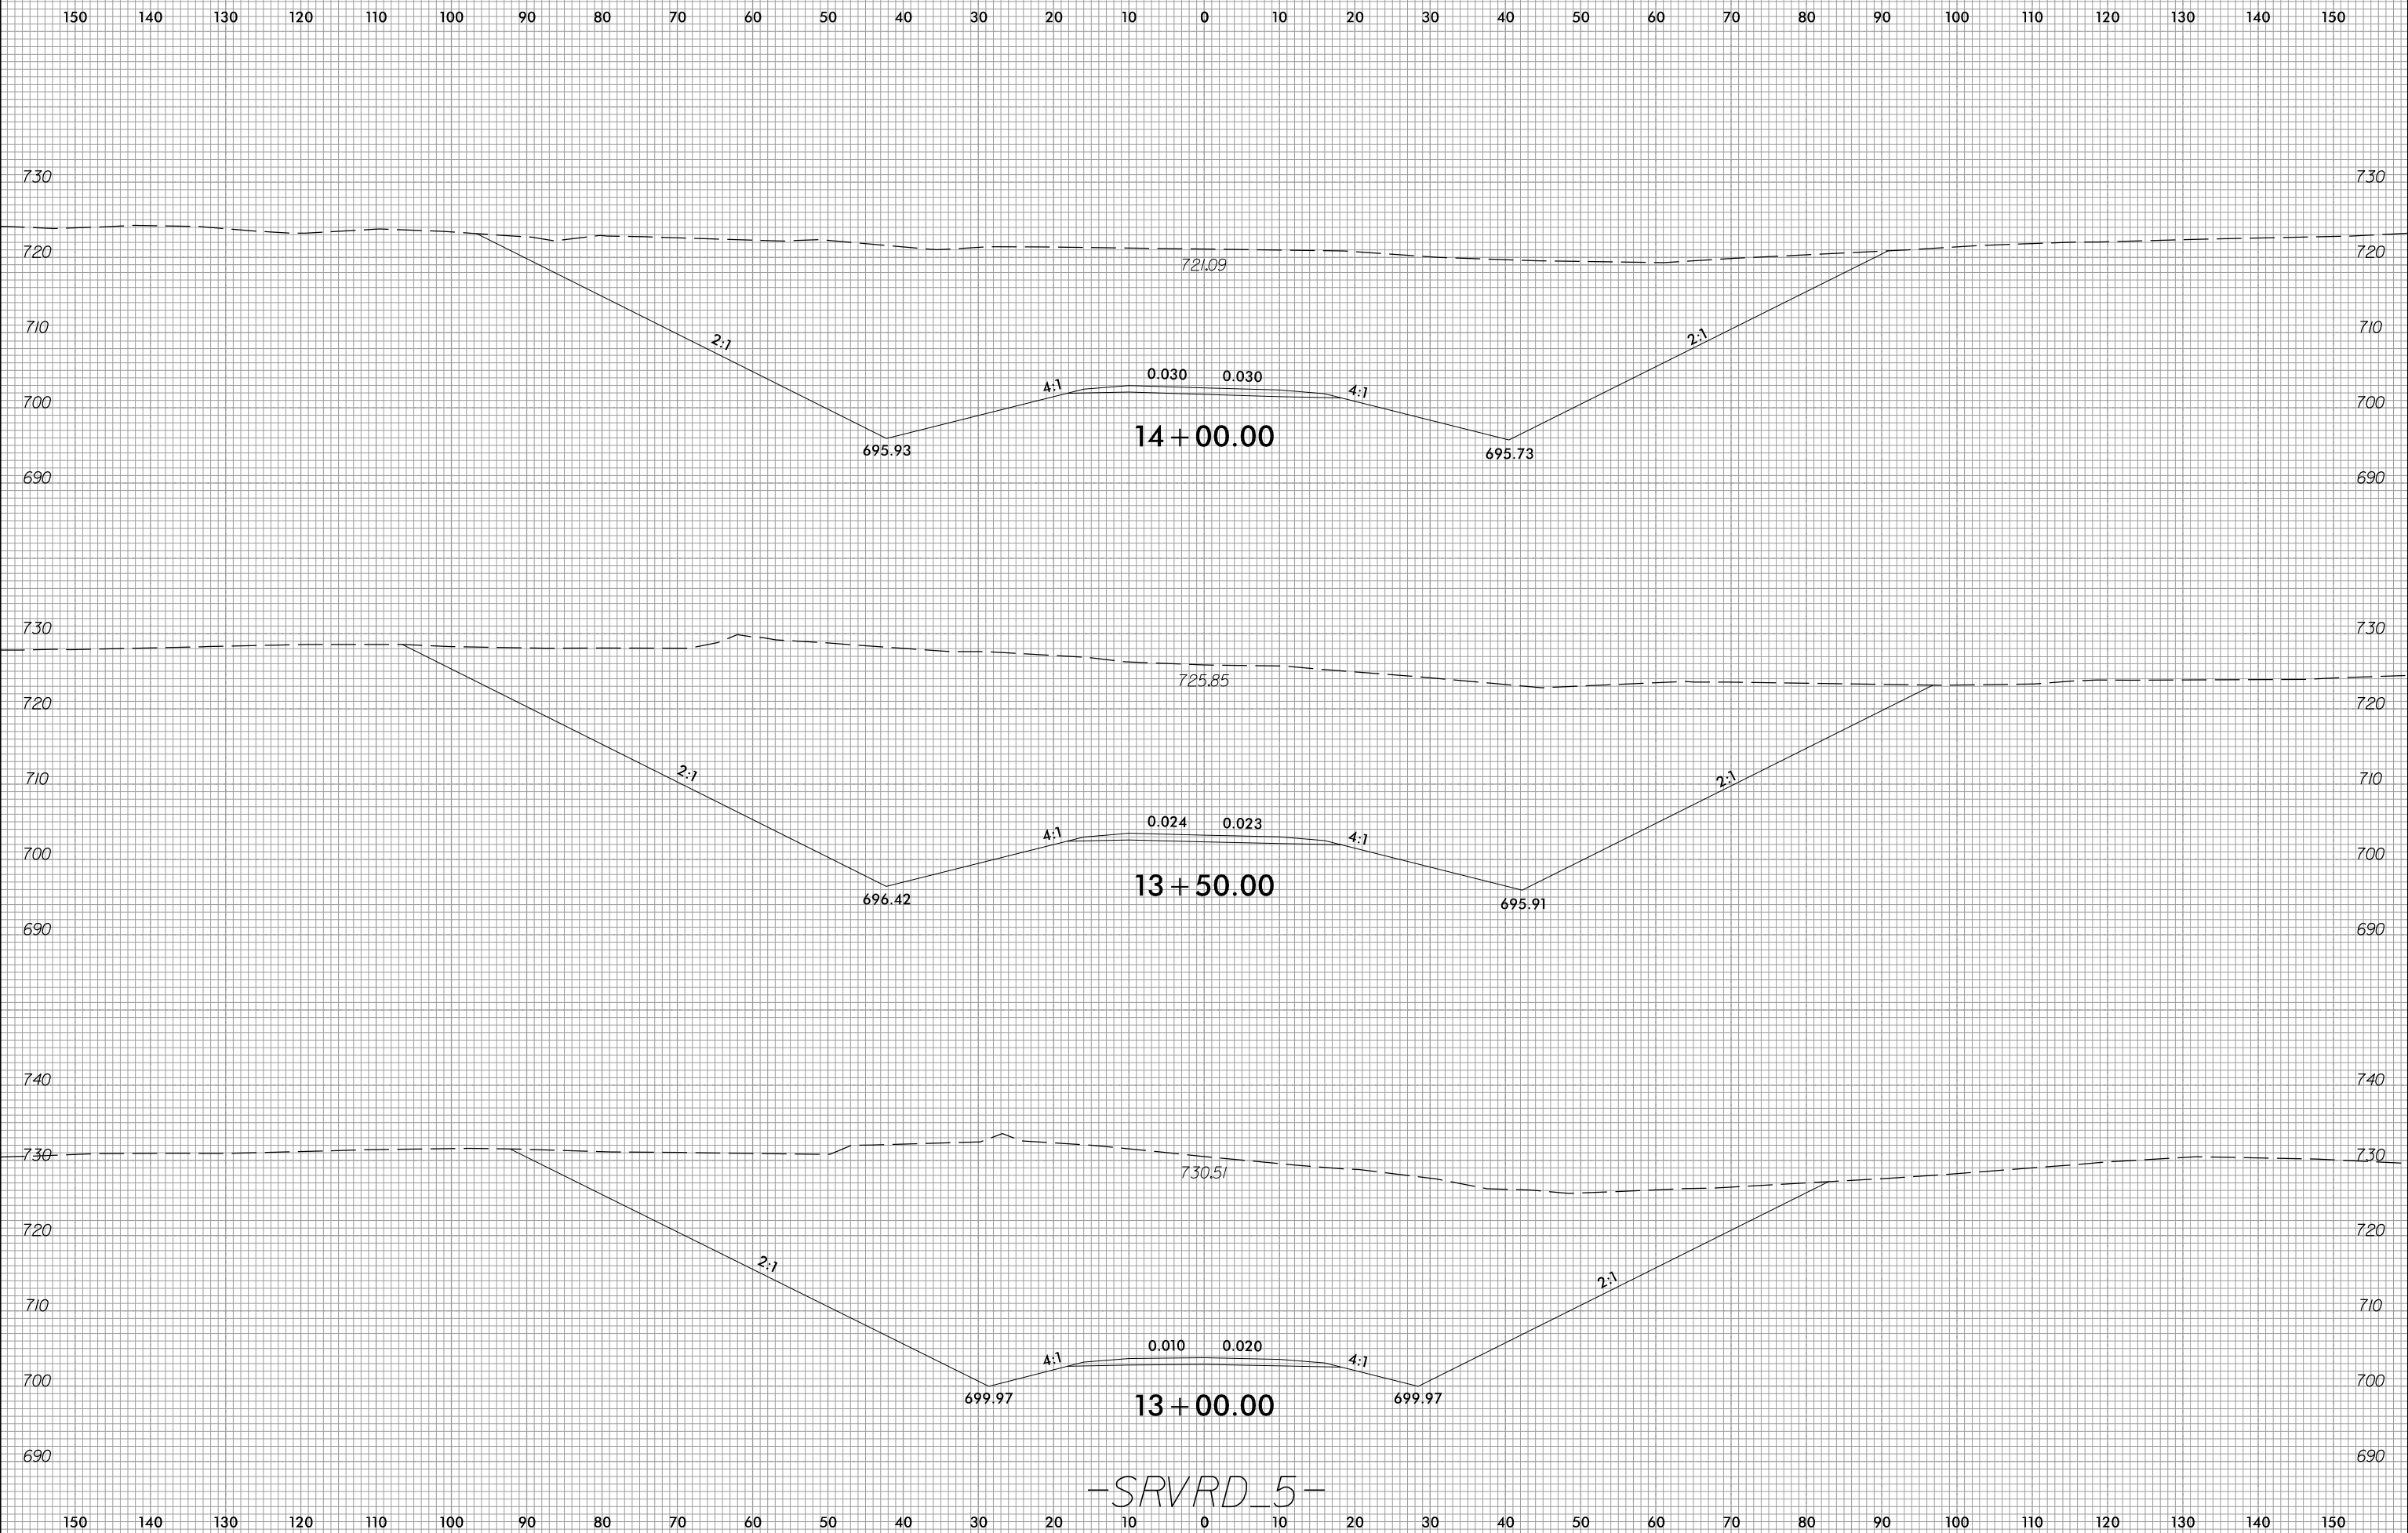

-SRVRD_5-

2/21/2023 c:\users\mferguson\documents\working\0103658\R2707D_P0Y_XPL_SVRD_5.dgn mferguson