


6/23/16

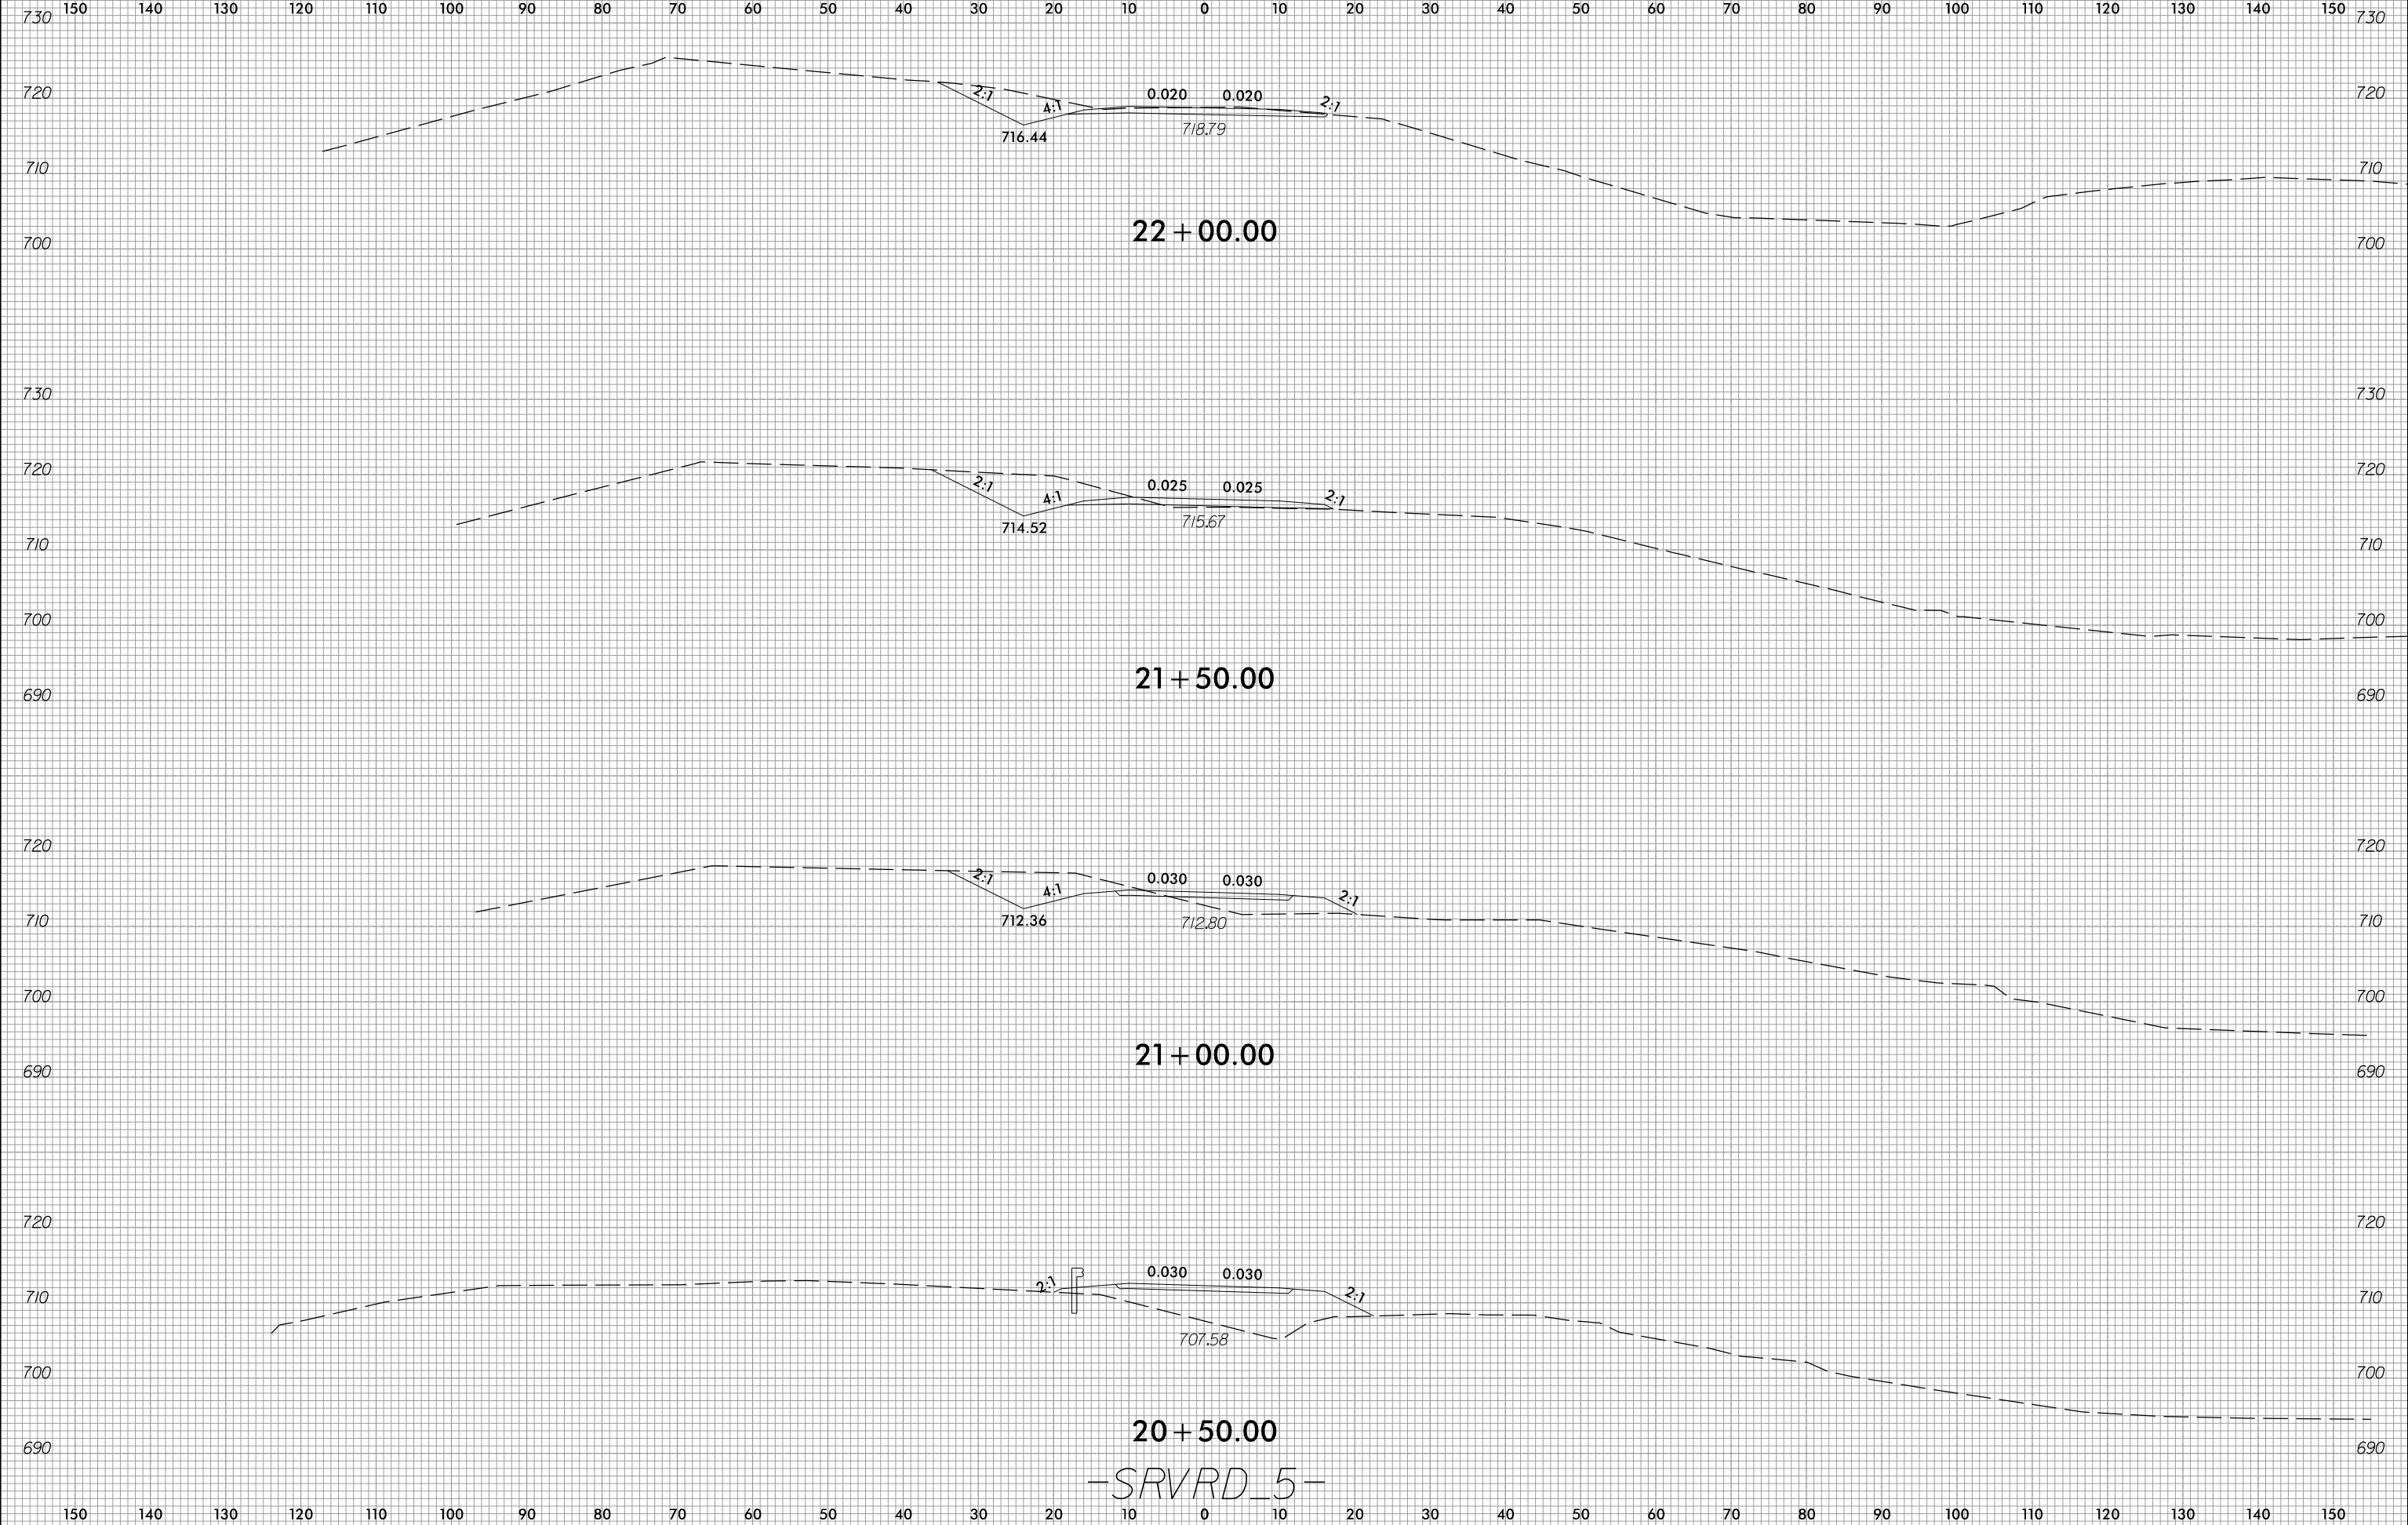

PROJ. REFERENCE NO.	SHEET NO.
R-2707D	X-488



2/21/2023
c:\users\mferguson\documents\pwworking\0103658\R2707D_FDY_XPL_SVRD_5.dgn
mferguson