


6/23/16



PROJ. REFERENCE NO.	SHEET NO.
R-2707D	X-501

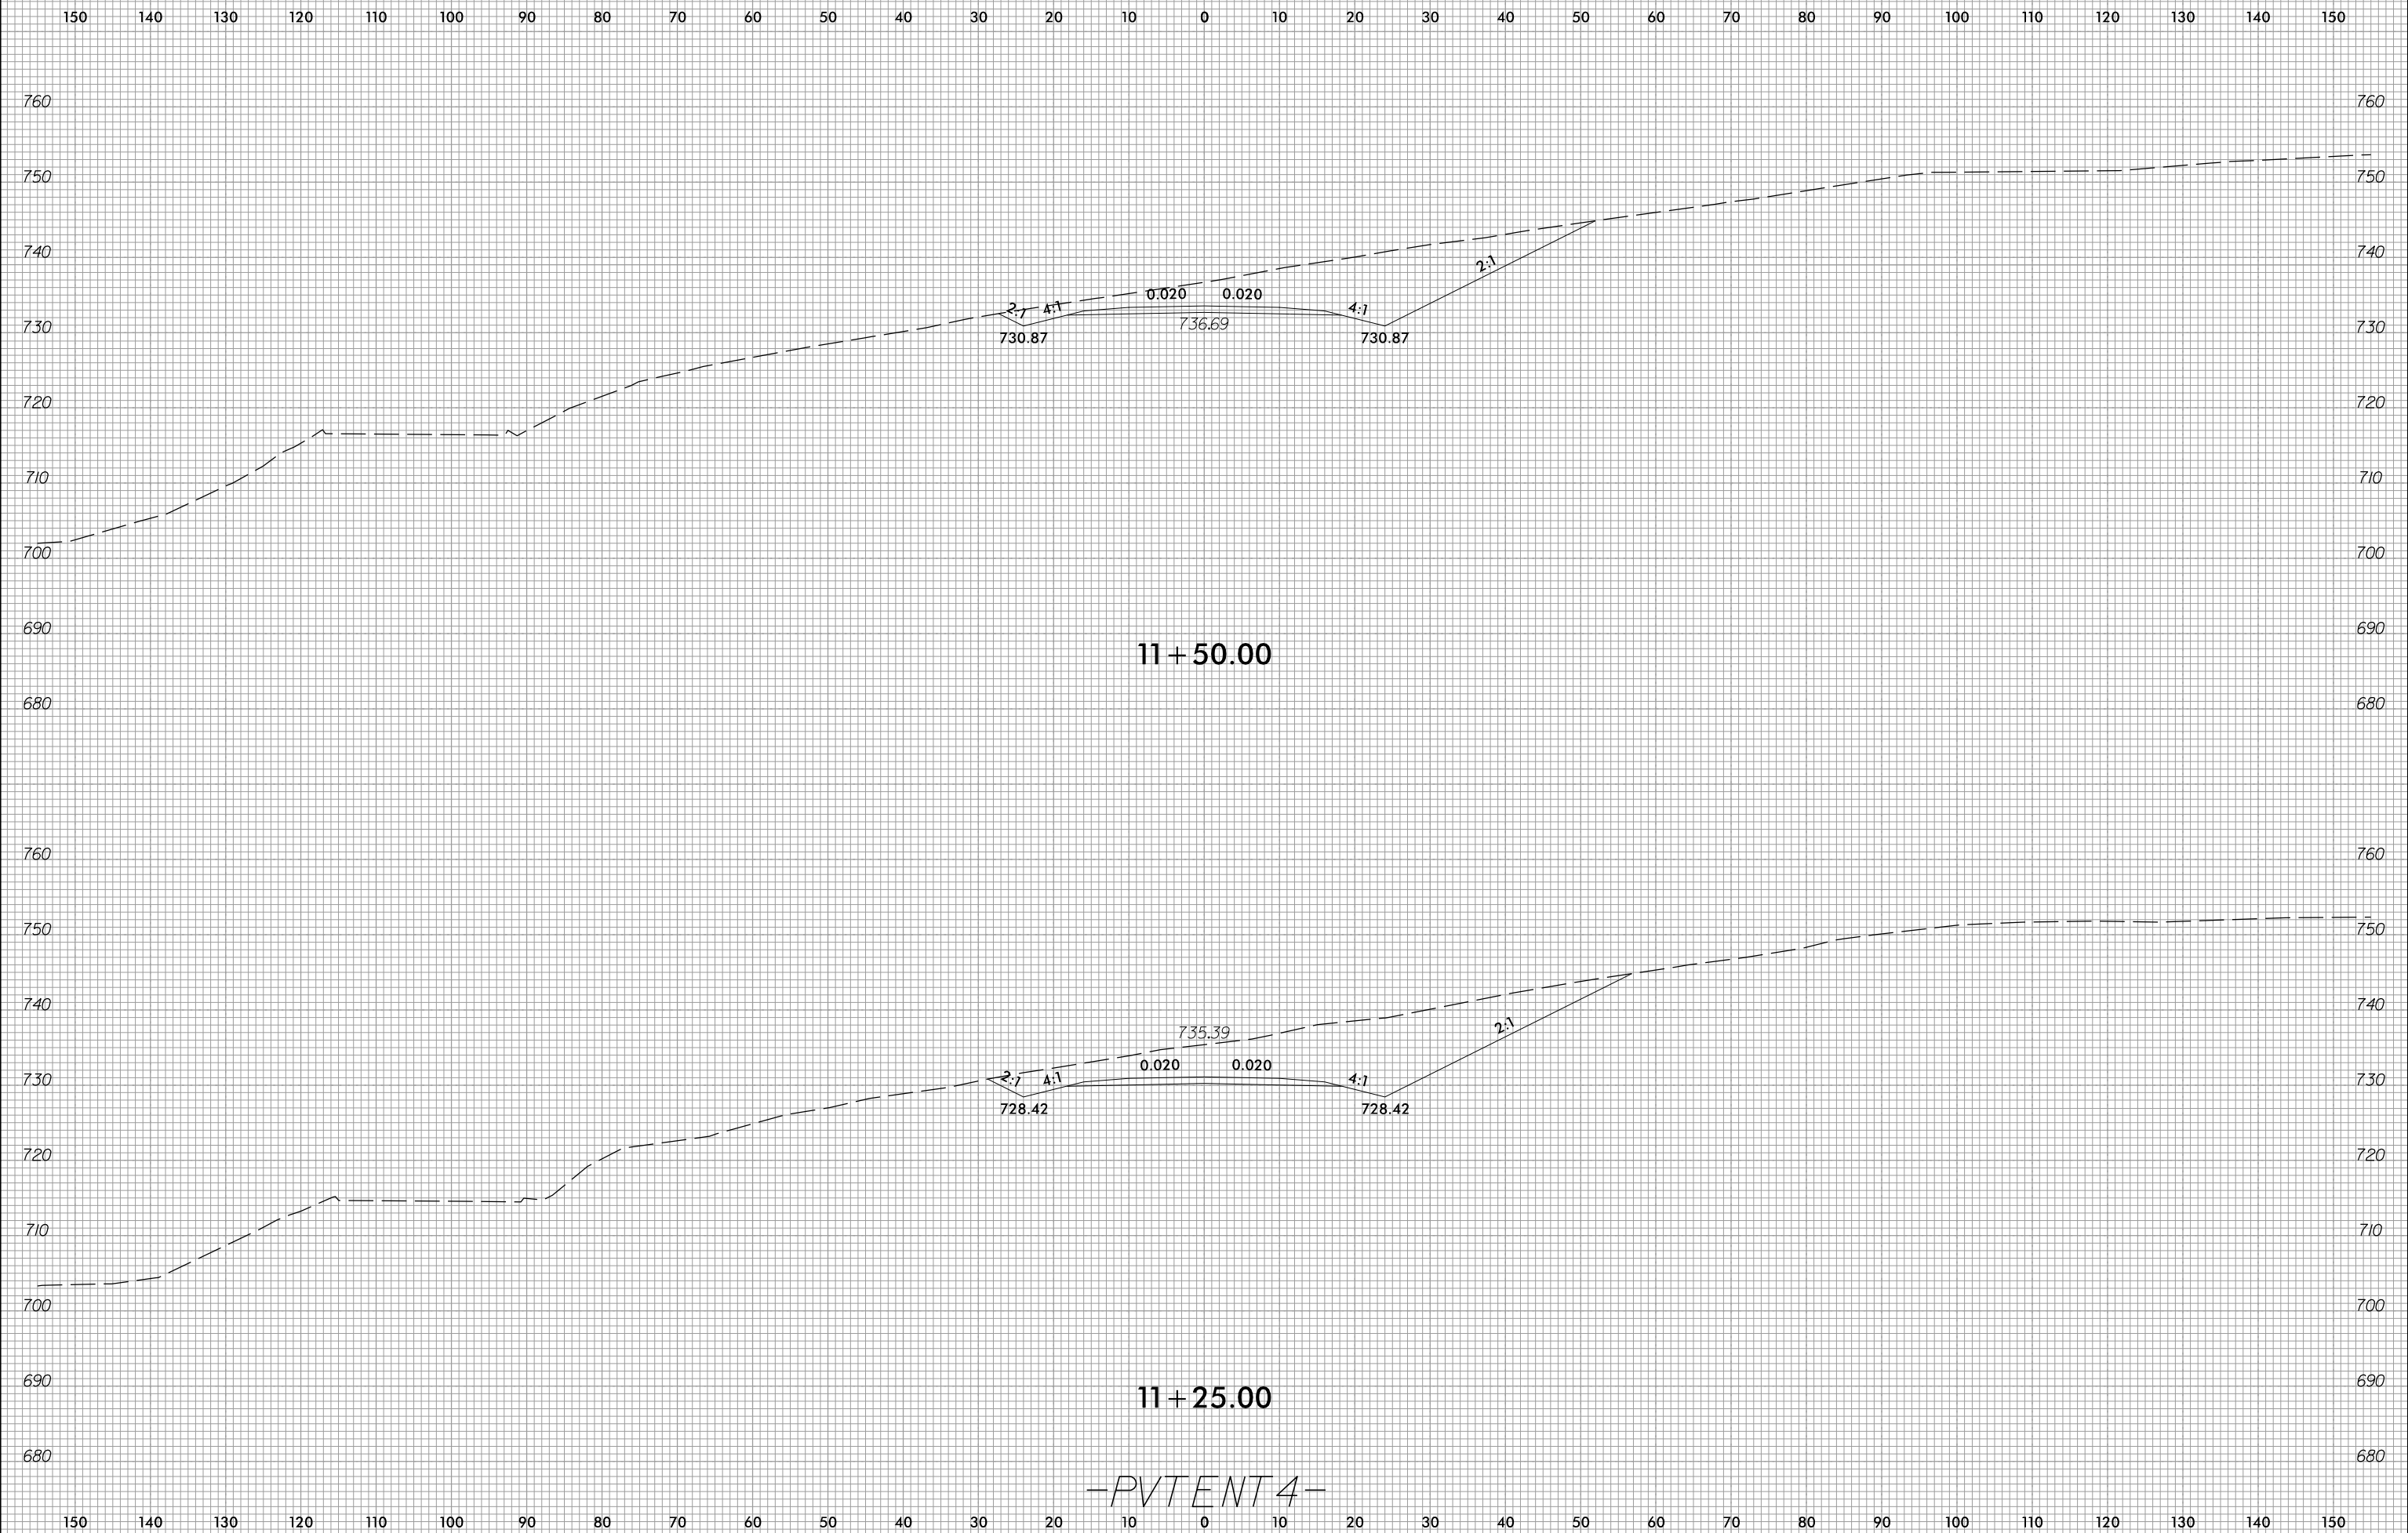

2/21/2023
 c:\users\mferguson\documents\pwworking\0103661\R2707D_RDY_XPL_PVTENT4.dgn
 mferguson