



# STRUCTURE INDEX

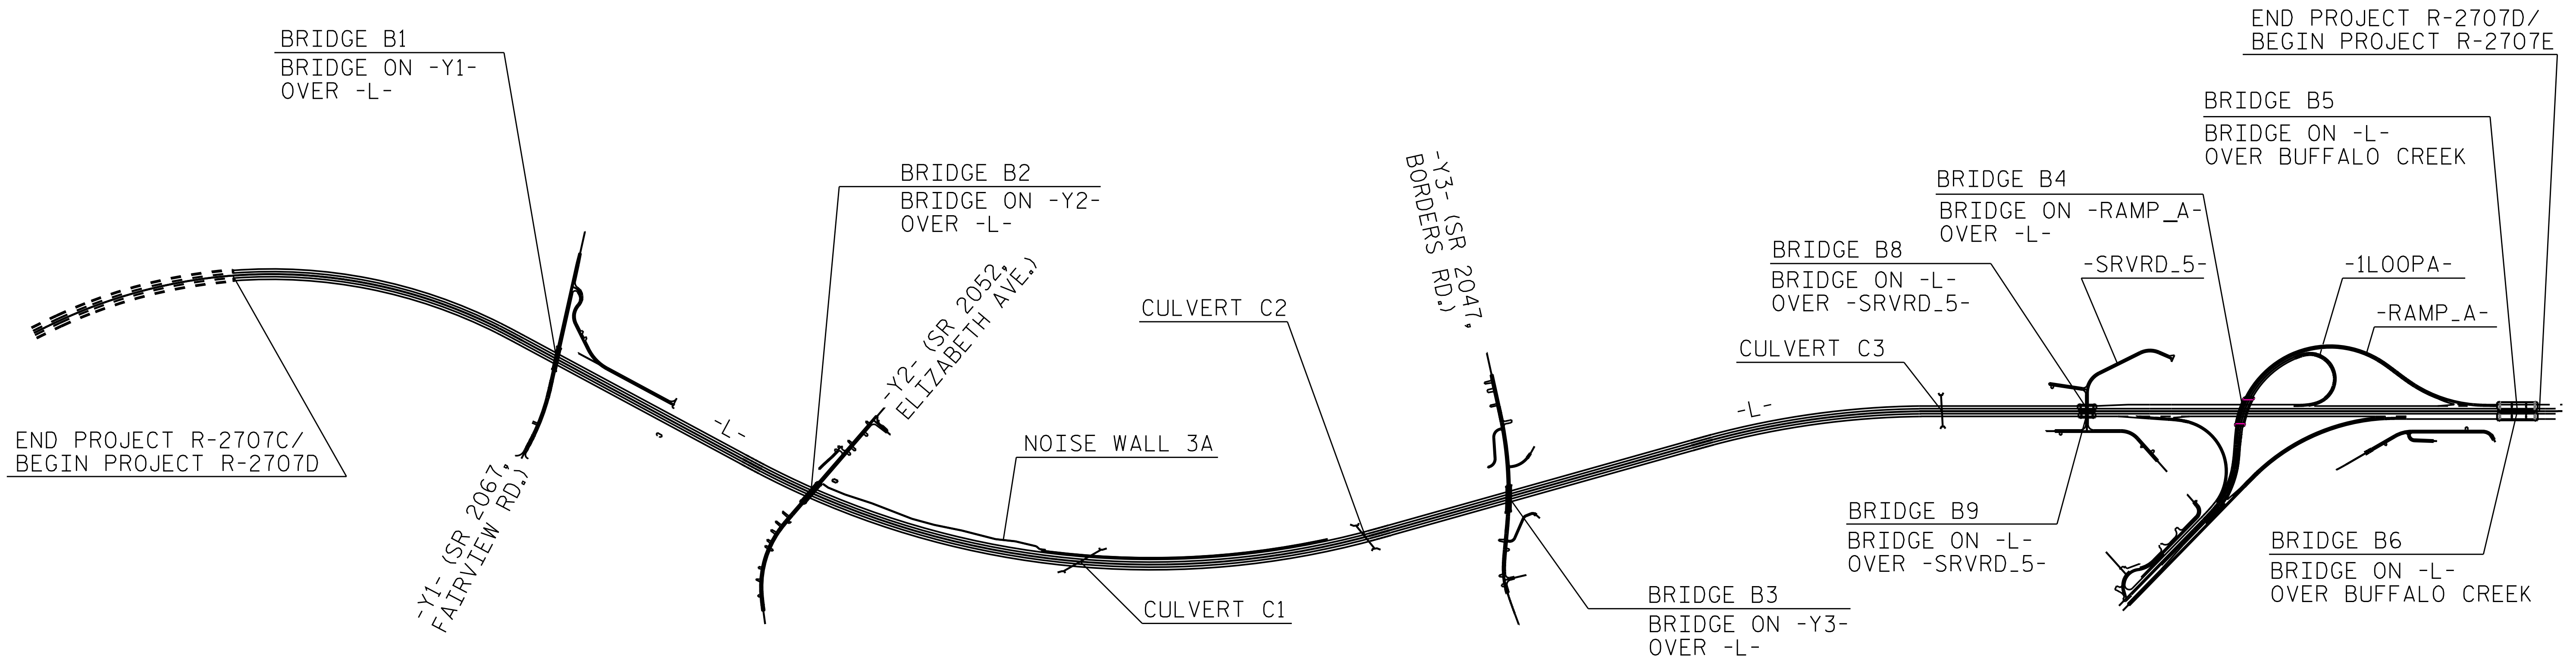

STRUCTURE I.D. NO.	MAIN LINE STATION	INTERSECTION FEATURE/STATION	SHEET NO.
BRIDGE B1 (220488)	665+78.41 -L-	19+82.46 -Y1-	S1-01 THRU S1-32
BRIDGE B2 (220489)	691+83.46 -L-	20+16.72 -Y2-	S2-01 THRU S2-35
NOISE WALL NW3A	692+50.00 -L-	NOISE WALL ALONG LEFT SIDE OF MAINLINE -L-	SW3A-1 THRU SW3A-4
CULVERT C1	717+50.00 -L-	TRIBUTARY TO BUFFALO CREEK - 1 @ 7' x 7' RCBC	C1-01 THRU C1-05
CULVERT C2	743+20.00 -L-	TRIBUTARY TO BUFFALO CREEK - 2 @ 8' x 8' RCBC	C2-01 THRU C2-05
BRIDGE B3 (220490)	756+67.45 -L-	23+21.80 -Y3-	S3-01 THRU S3-36
CULVERT C3	796+87.00 -L-	STREAM - 1 @ 12' x 7' RCBC	C3-01 THRU C3-05
BRIDGE B8 (220492)	810+00.00 -L-	12+03.00 -SRVRD_5-	S8-01 THRU S8-30
BRIDGE B9 (220493)	810+00.00 -L-	11+57.00 -SRVRD_5-	S9-01 THRU S9-30
BRIDGE B4 (220491)	823+96.61 -L-	36+78.38 -RAMP_A-	S4-01 THRU S4-43
BRIDGE B5 (REPLACES BRIDGE 220102)	849+00.00 -L-	BUFFALO CREEK	S5-01 THRU S5-56
BRIDGE B6 (REPLACES BRIDGE 220101)	849+00.00 -L-	BUFFALO CREEK	S6-01 THRU S6-56

PROJECT NO. R-2707D  
CLEVELAND COUNTY

STATE OF NORTH CAROLINA  
 DEPARTMENT OF TRANSPORTATION  
 RALEIGH  
**STRUCTURE INDEX**

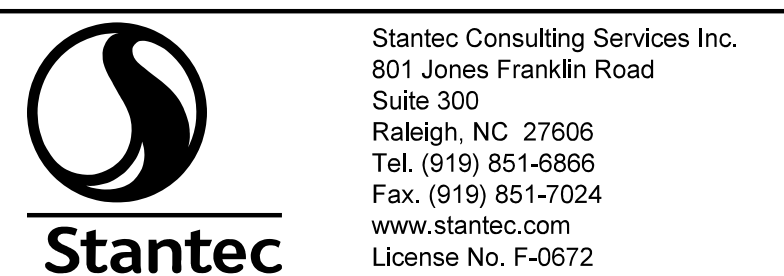

Stantec Consulting Services Inc.  
 801 Jones Franklin Road  
 Suite 300  
 Raleigh, NC 27606  
 Tel. (919) 851-6866  
 Fax. (919) 851-7024  
 www.stantec.com  
 License No. F-0672

DRAWN BY : V. E. FRAGA DATE : 01/10/18  
 CHECKED BY : S. S. POOLE DATE : 12/22/22  
 DESIGN ENGINEER OF RECORD : J. KELVINGTON DATE : XX/XX/XX

DOCUMENT NOT CONSIDERED  
 FINAL UNLESS ALL  
 SIGNATURES COMPLETED

REVISIONS						SHEET NO.
NO.	BY:	DATE:	NO.	BY:	DATE:	S-00
1			3			TOTAL SHEETS
2			4			

c:\users\jgelle\documents\p\working\dms54287\structures.index.sheet.dgn 5/10/2023 10:53:49 AM jgelle