

FOR CONCRETE BARRIER RAIL REINFORCING STEEL AND DETAILS, SEE "CONCRETE BARRIER RAIL" SHEET, (TYP.)

- DENOTES CONTINUOUS LONGITUDINAL REINF.
- DENOTES NON-CONTINUOUS LONGITUDINAL REINF.
- * DENOTES MEASURED ALONG BENT 1 CONTROL LINE
- ** SEE DETAIL "A" ON "TYPICAL SECTION DETAILS", SHEET 3 OF 3.
- △ TOP OF METAL SIP FORMS TO MATCH REQUIRED BOTTOM OF SLAB.

HALF SECTION AT INTERMEDIATE DIAPHRAGMS

HALF SECTION AT INTERIOR BENT

TYPICAL SECTION


SEE "TYPICAL SECTION DETAILS", SHEET 3 OF 3 FOR NOTES.
SEE SECTION A-A ON SHEET 3 OF 3 FOR SECTION THROUGH BENT DIAPHRAGM

PROJECT NO. R-2707D
CLEVELAND COUNTY
STATION: 19+82.46 -Y1-

SHEET 1 OF 3

STATE OF NORTH CAROLINA
DEPARTMENT OF TRANSPORTATION
RALEIGH
SUPERSTRUCTURE
TYPICAL SECTION

REVISIONS						SHEET NO.	
NO.	BY:	DATE:	NO.	BY:	DATE:	S1-06	
1			3			TOTAL SHEETS	
2			4			32	

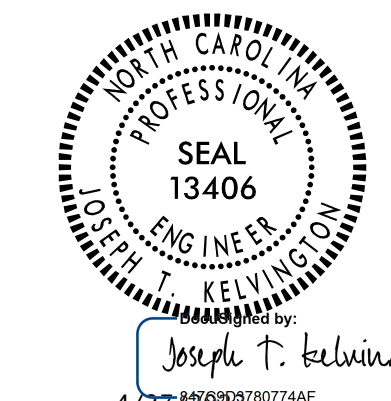

Stantec
Stantec Consulting Services Inc.
801 Jones Franklin Road
Suite 300
Raleigh, NC 27606
Tel. (919) 851-6866
Fax. (919) 851-7024
www.stantec.com
License No. F-0672

DRAWN BY : J. E. HAGENBUSH DATE : 01/23/18
CHECKED BY : N.D. AIUTO DATE : 01/25/18
DESIGN ENGINEER OF RECORD : J. KELVINGTON DATE : 04/27/23

DOCUMENT NOT CONSIDERED FINAL UNLESS ALL SIGNATURES COMPLETED

4/27/2023 10:20:09 AM jhagenbush 4/27/2023 10:20:09 AM jhagenbush