

### FRAMING PLAN

**NOTES:**


(E1, E2, AND P1) DENOTES ELASTOMERIC BEARING OR SOLE PLATE. SEE "ELASTOMERIC BEARING DETAILS".

SEE TYPICAL SECTION FOR END BENT DIAPHRAGM AND INTERIOR BENT DIAPHRAGM DETAILS.


REFER TO "PLAN OF SPAN DETAILS-DIAPHRAGMS" FOR BENT & END BENT DIAPHRAGMS.

ALL DIMENSIONS ARE HORIZONTAL OR VERTICAL UNLESS NOTED.

PROJECT NO. R-2707D  
CLEVELAND COUNTY  
 STATION: 19+82.46 -Y1-

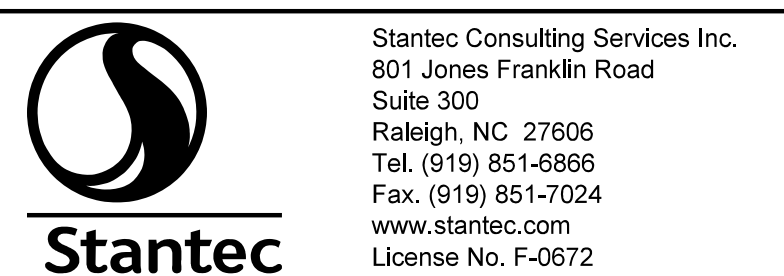

Stantec Consulting Services Inc.  
 801 Jones Franklin Road  
 Suite 300  
 Raleigh, NC 27606  
 Tel. (919) 851-6866  
 Fax. (919) 851-7024  
 www.stantec.com  
 License No. F-0672

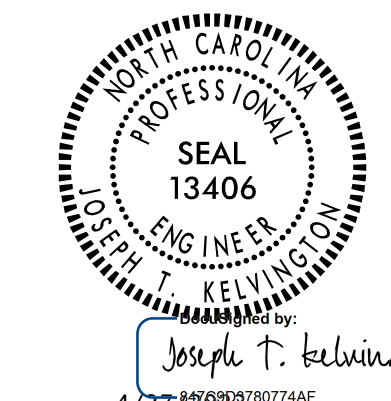

STATE OF NORTH CAROLINA  
 DEPARTMENT OF TRANSPORTATION  
 RALEIGH  
**SUPERSTRUCTURE  
 FRAMING PLAN**

DRAWN BY : J. F. KENNEDY DATE : 01/24/18  
 CHECKED BY : N. D'AIUTO DATE : 01/25/18  
 DESIGN ENGINEER OF RECORD : J. KELVINGTON DATE : 04/27/23

DOCUMENT NOT CONSIDERED FINAL UNLESS ALL SIGNATURES COMPLETED

REVISIONS						SHEET NO. S1-12
NO.	BY:	DATE:	NO.	BY:	DATE:	
1			3			TOTAL SHEETS 32
2			4			

4/27/2023 10:24:09 AM jHagenbush  
 4/27/2023 10:24:09 AM jHagenbush  
 4/27/2023 10:24:09 AM jHagenbush