

**TYPICAL SECTION - AT END BENT DIAPHRAGM**  
SECTION @ END BENT 2, END BENT 1 SECTION SIMILAR


**NOTES**

- \* NORMAL TO SHORT CHORD IN EA. SPAN
- \*\* DIMENSION IS MEASURED ALONG C OF BENT.
- SEE "SUPERSTRUCTURE TYPICAL SECTION", SHEET 3 OF 3, FOR NOTES.
- Δ FOR CONCRETE BARRIER RAIL, SEE "CONCRETE BARRIER RAIL" SHEET.
- (3 BR) DENOTES 3 BAR RUN.
- (4 BR) DENOTES 4 BAR RUN.
- (A) RADIAL DIMENSIONS
- (B) 0" TYPICAL AT END BENTS AND INTERIOR BENT  
3 3/16" MAX. SPAN A  
7 5/16" MAX. SPAN B

PROJECT NO. R-2707D  
CLEVELAND COUNTY  
STATION: 23+21.80 -Y3-

SHEET 2 OF 3

STATE OF NORTH CAROLINA  
DEPARTMENT OF TRANSPORTATION  
RALEIGH  
SUPERSTRUCTURE  
TYPICAL SECTION

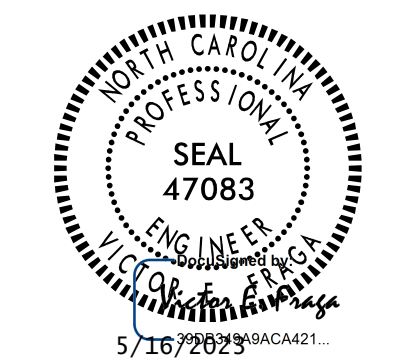

REVISIONS						SHEET NO.	
NO.	BY:	DATE:	NO.	BY:	DATE:	S3-08	
1			3			TOTAL SHEETS	36
2			4				

DOCUMENT NOT CONSIDERED FINAL UNLESS ALL SIGNATURES COMPLETED

5/16/2023 11:33:54 AM jHogenbush

Stantec Consulting Services Inc.  
801 Jones Franklin Road  
Suite 300  
Raleigh, NC 27606  
Tel. (919) 851-6866  
Fax. (919) 851-7024  
www.stantec.com  
License No. F-0672

DRAWN BY: E. M. MURR DATE: 05/18/18 DESIGN ENGINEER OF RECORD: V. E. FRAGA DATE: 05/05/23  
CHECKED BY: V. E. FRAGA DATE: 05/05/23