



5/16/2023 11:34:24 AM jHogenbush
5/16/2023 11:34:24 AM jHogenbush
5/16/2023 11:34:24 AM jHogenbush

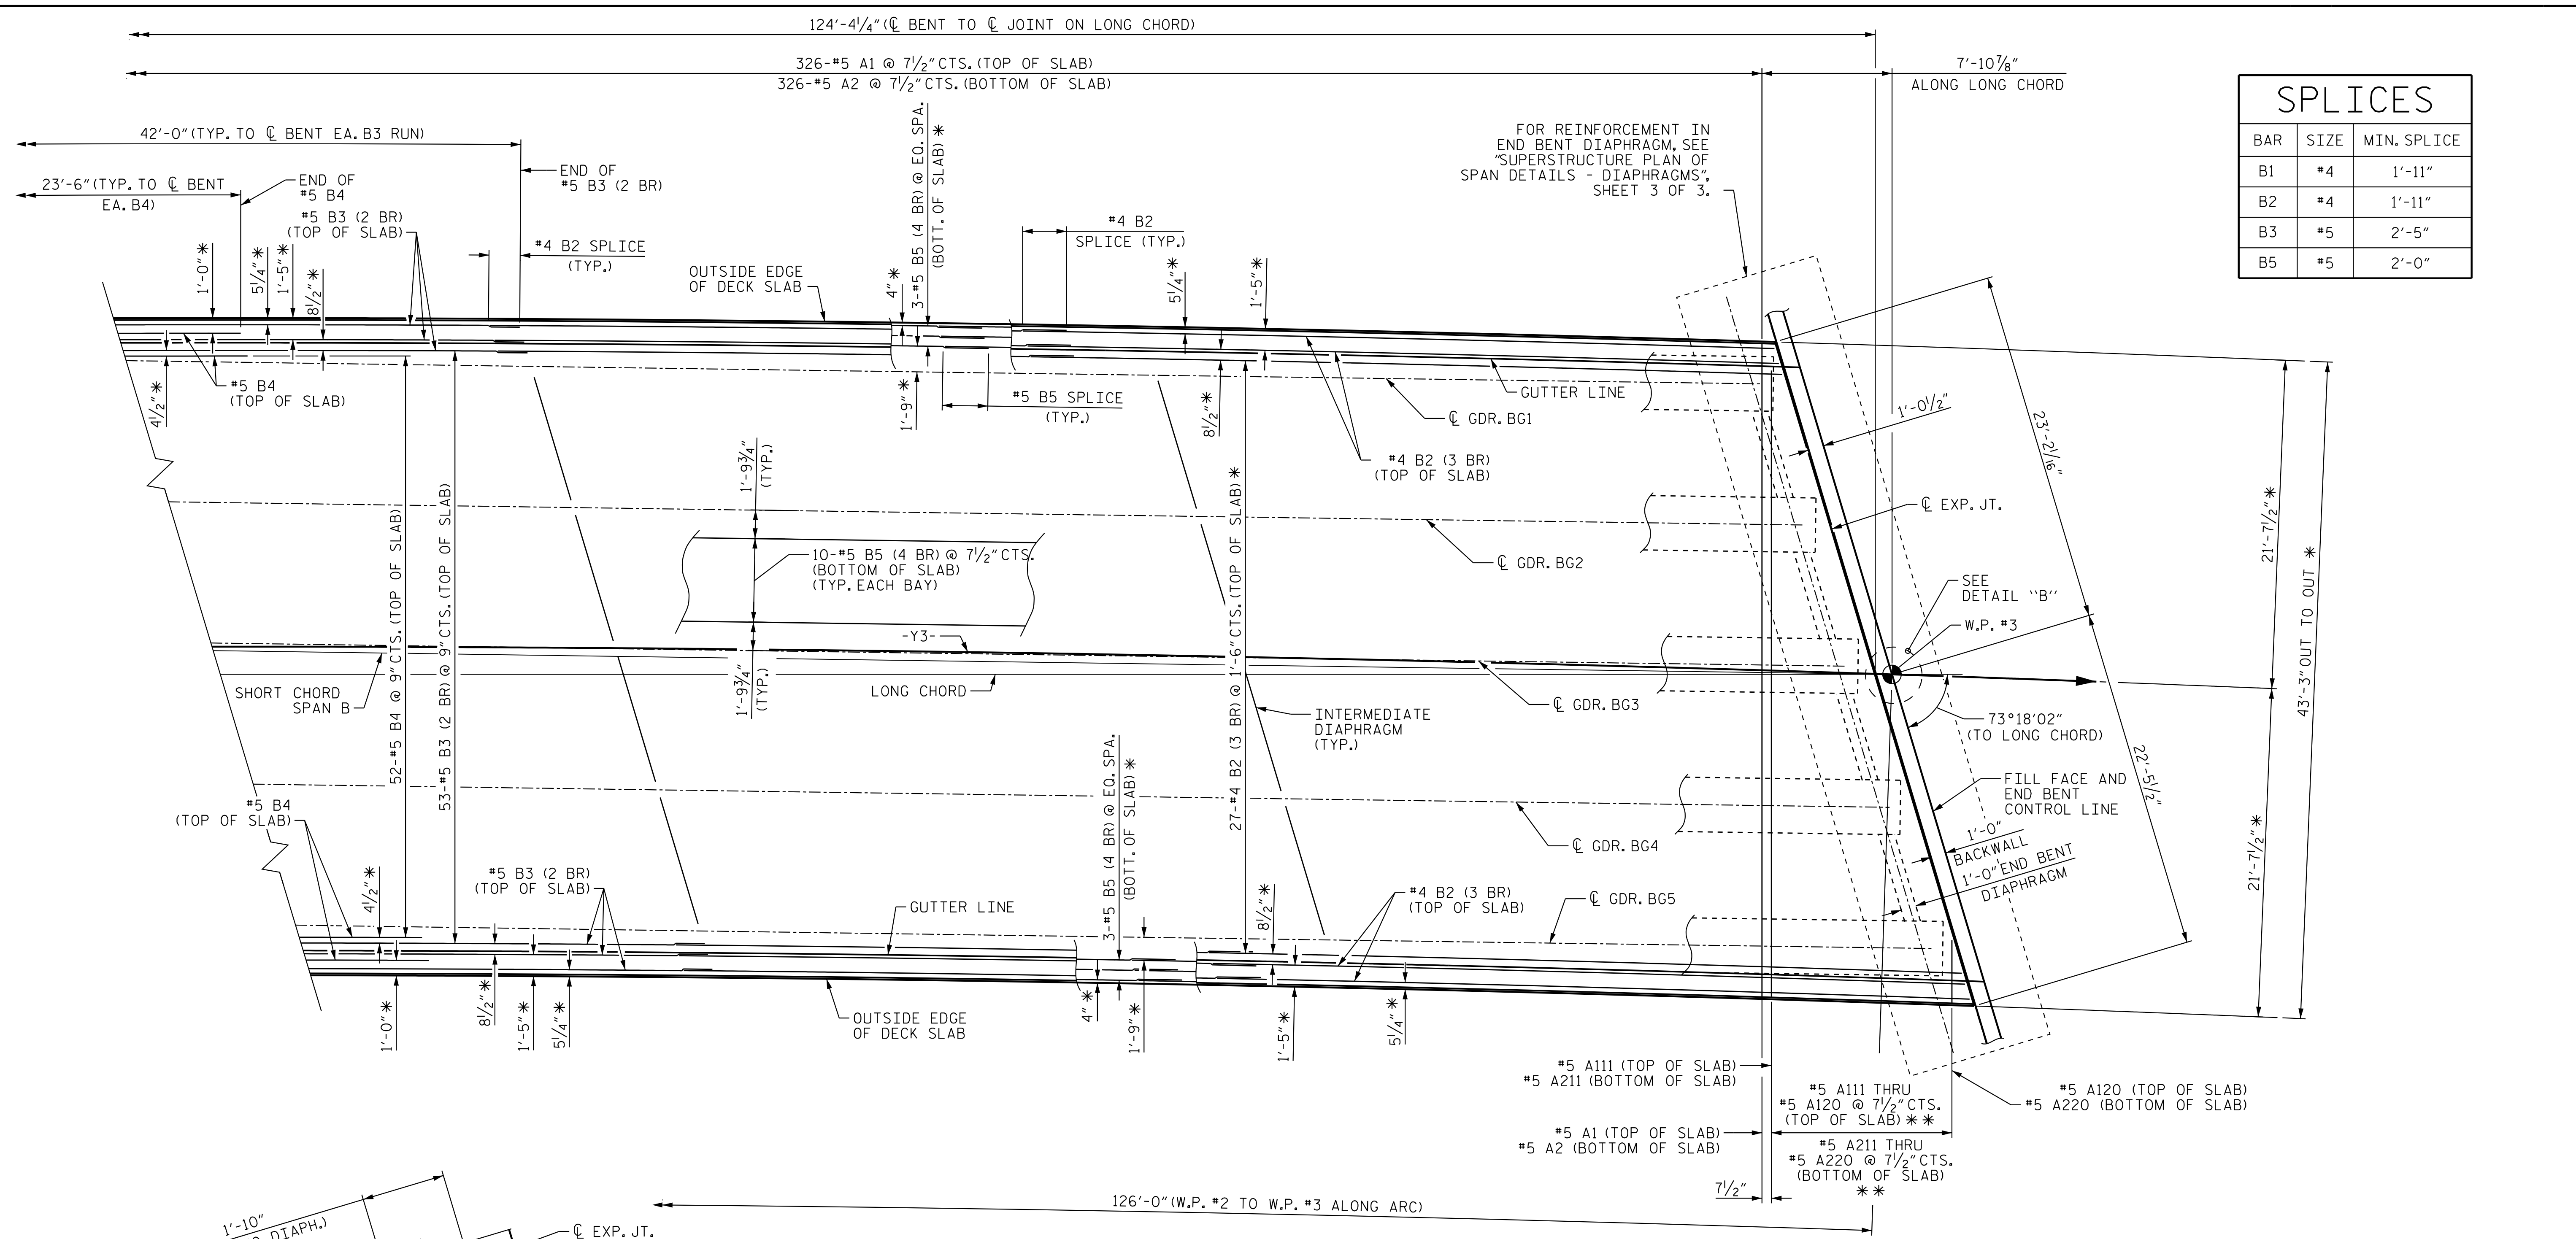

SPLICES		
BAR	SIZE	MIN. SPLICE
B1	#4	1'-11"
B2	#4	1'-11"
B3	#5	2'-5"
B5	#5	2'-0"

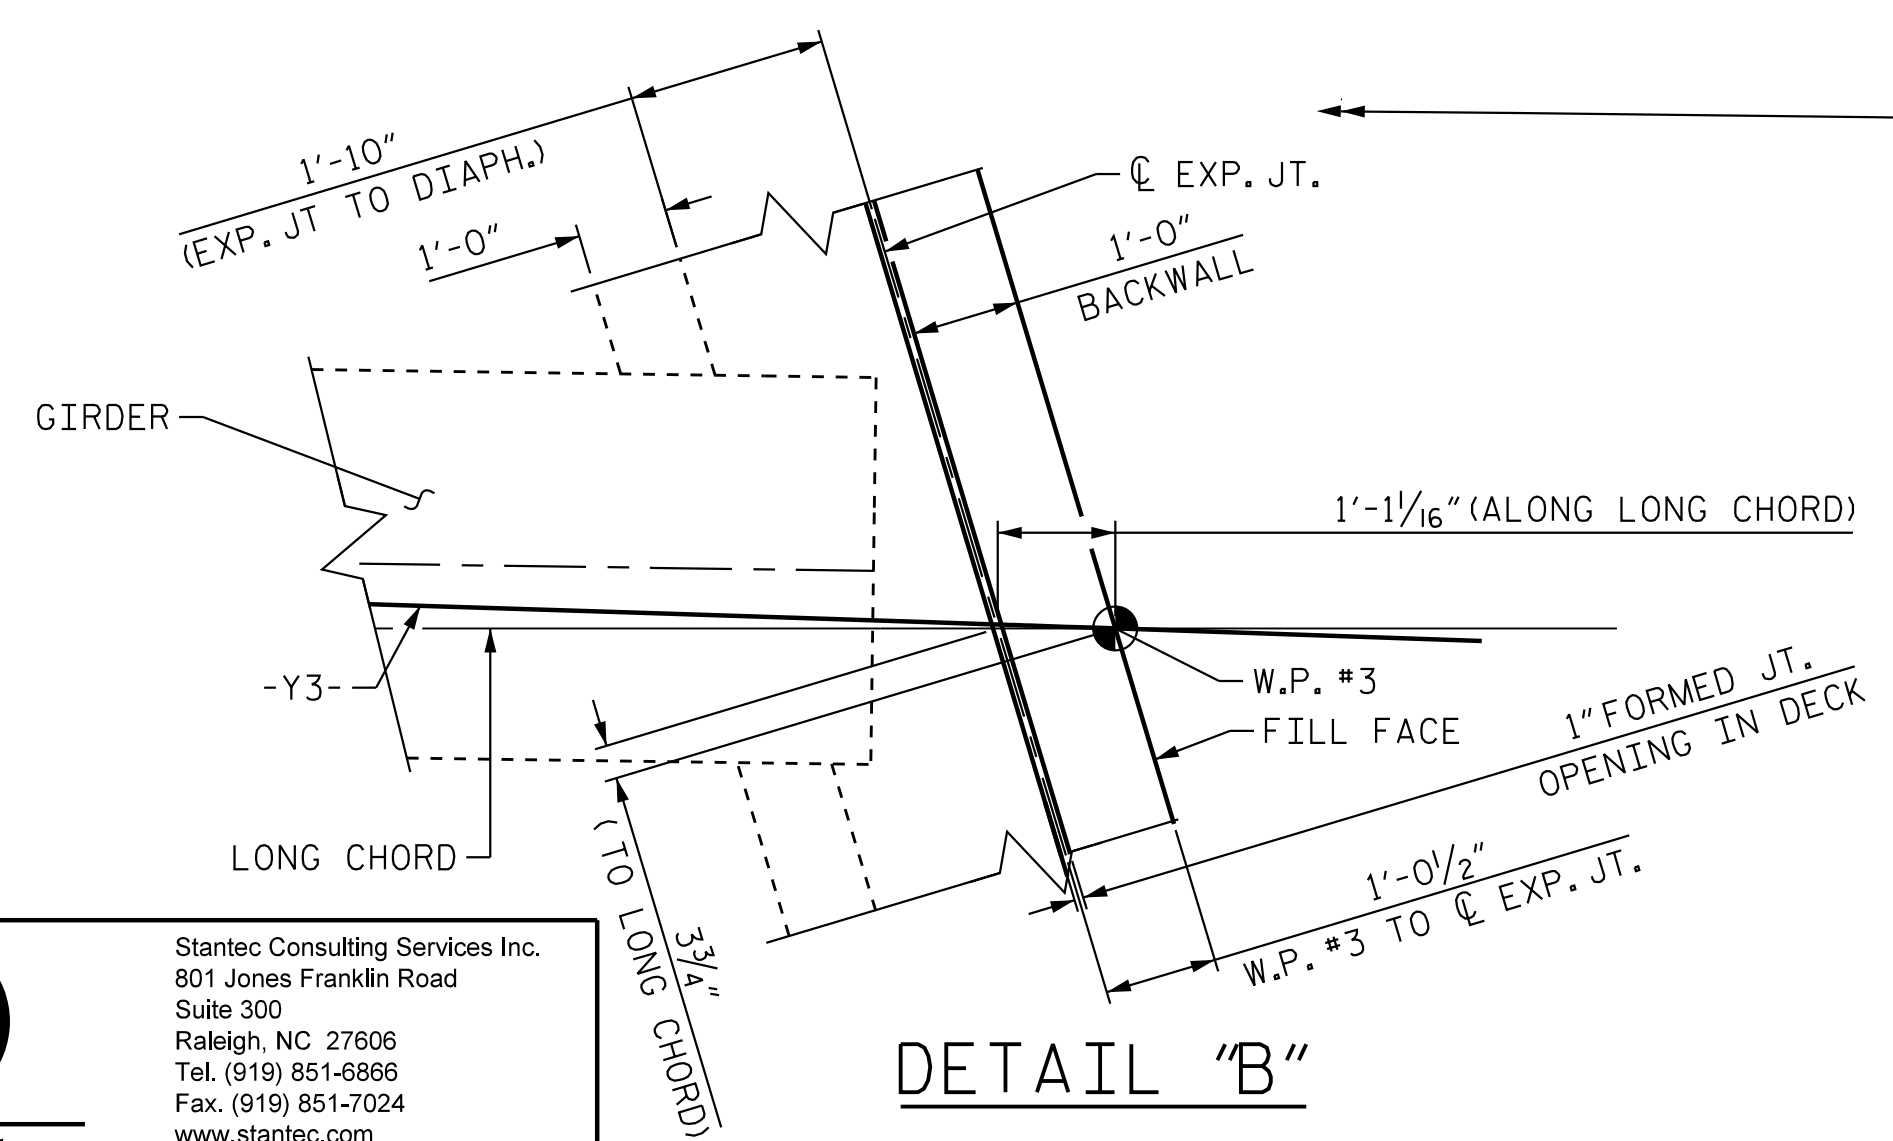

PART PLAN OF SPAN B

PLAN OF SPANS

- NOTES:
- (2 BR) DENOTES TWO BAR RUN
 - (3 BR) DENOTES THREE BAR RUN
 - (4 BR) DENOTES FOUR BAR RUN
 - * - RADIAL DIMENSION
 - ** - TWO BARS PER MARK
 - "A" BARS PLACED PERPENDICULAR TO LONG CHORD.

PROJECT NO. R-2707D
CLEVELAND COUNTY
STATION: 23+21.80 -Y3-

SHEET 2 OF 3


STATE OF NORTH CAROLINA
DEPARTMENT OF TRANSPORTATION
RALEIGH
SUPERSTRUCTURE

PLAN OF SPAN
(PART OF SPAN B)

REVISIONS						SHEET NO.	
NO.	BY:	DATE:	NO.	BY:	DATE:	S3-11	
1			3			TOTAL SHEETS	36
2			4				



DRAWN BY: J. B. GEILE DATE: 04/04/18
CHECKED BY: V. E. FRAGA DATE: 05/30/18
DESIGN ENGINEER OF RECORD: V. E. FRAGA DATE: 05/16/23

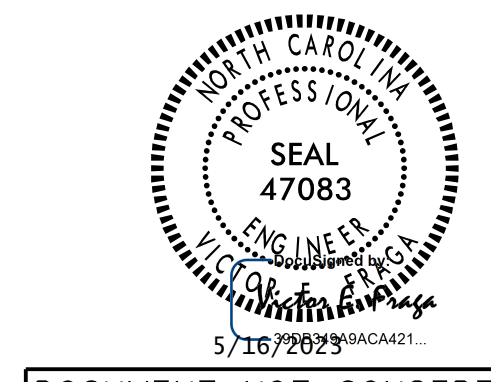

DOCUMENT NOT CONSIDERED FINAL UNLESS ALL SIGNATURES COMPLETED