


2023-05-05 15:19:32 vfr:aga
c:\Users\vfraga\documents\p_w_working\ms55432\p2707D_SML_FL_220491.dgn

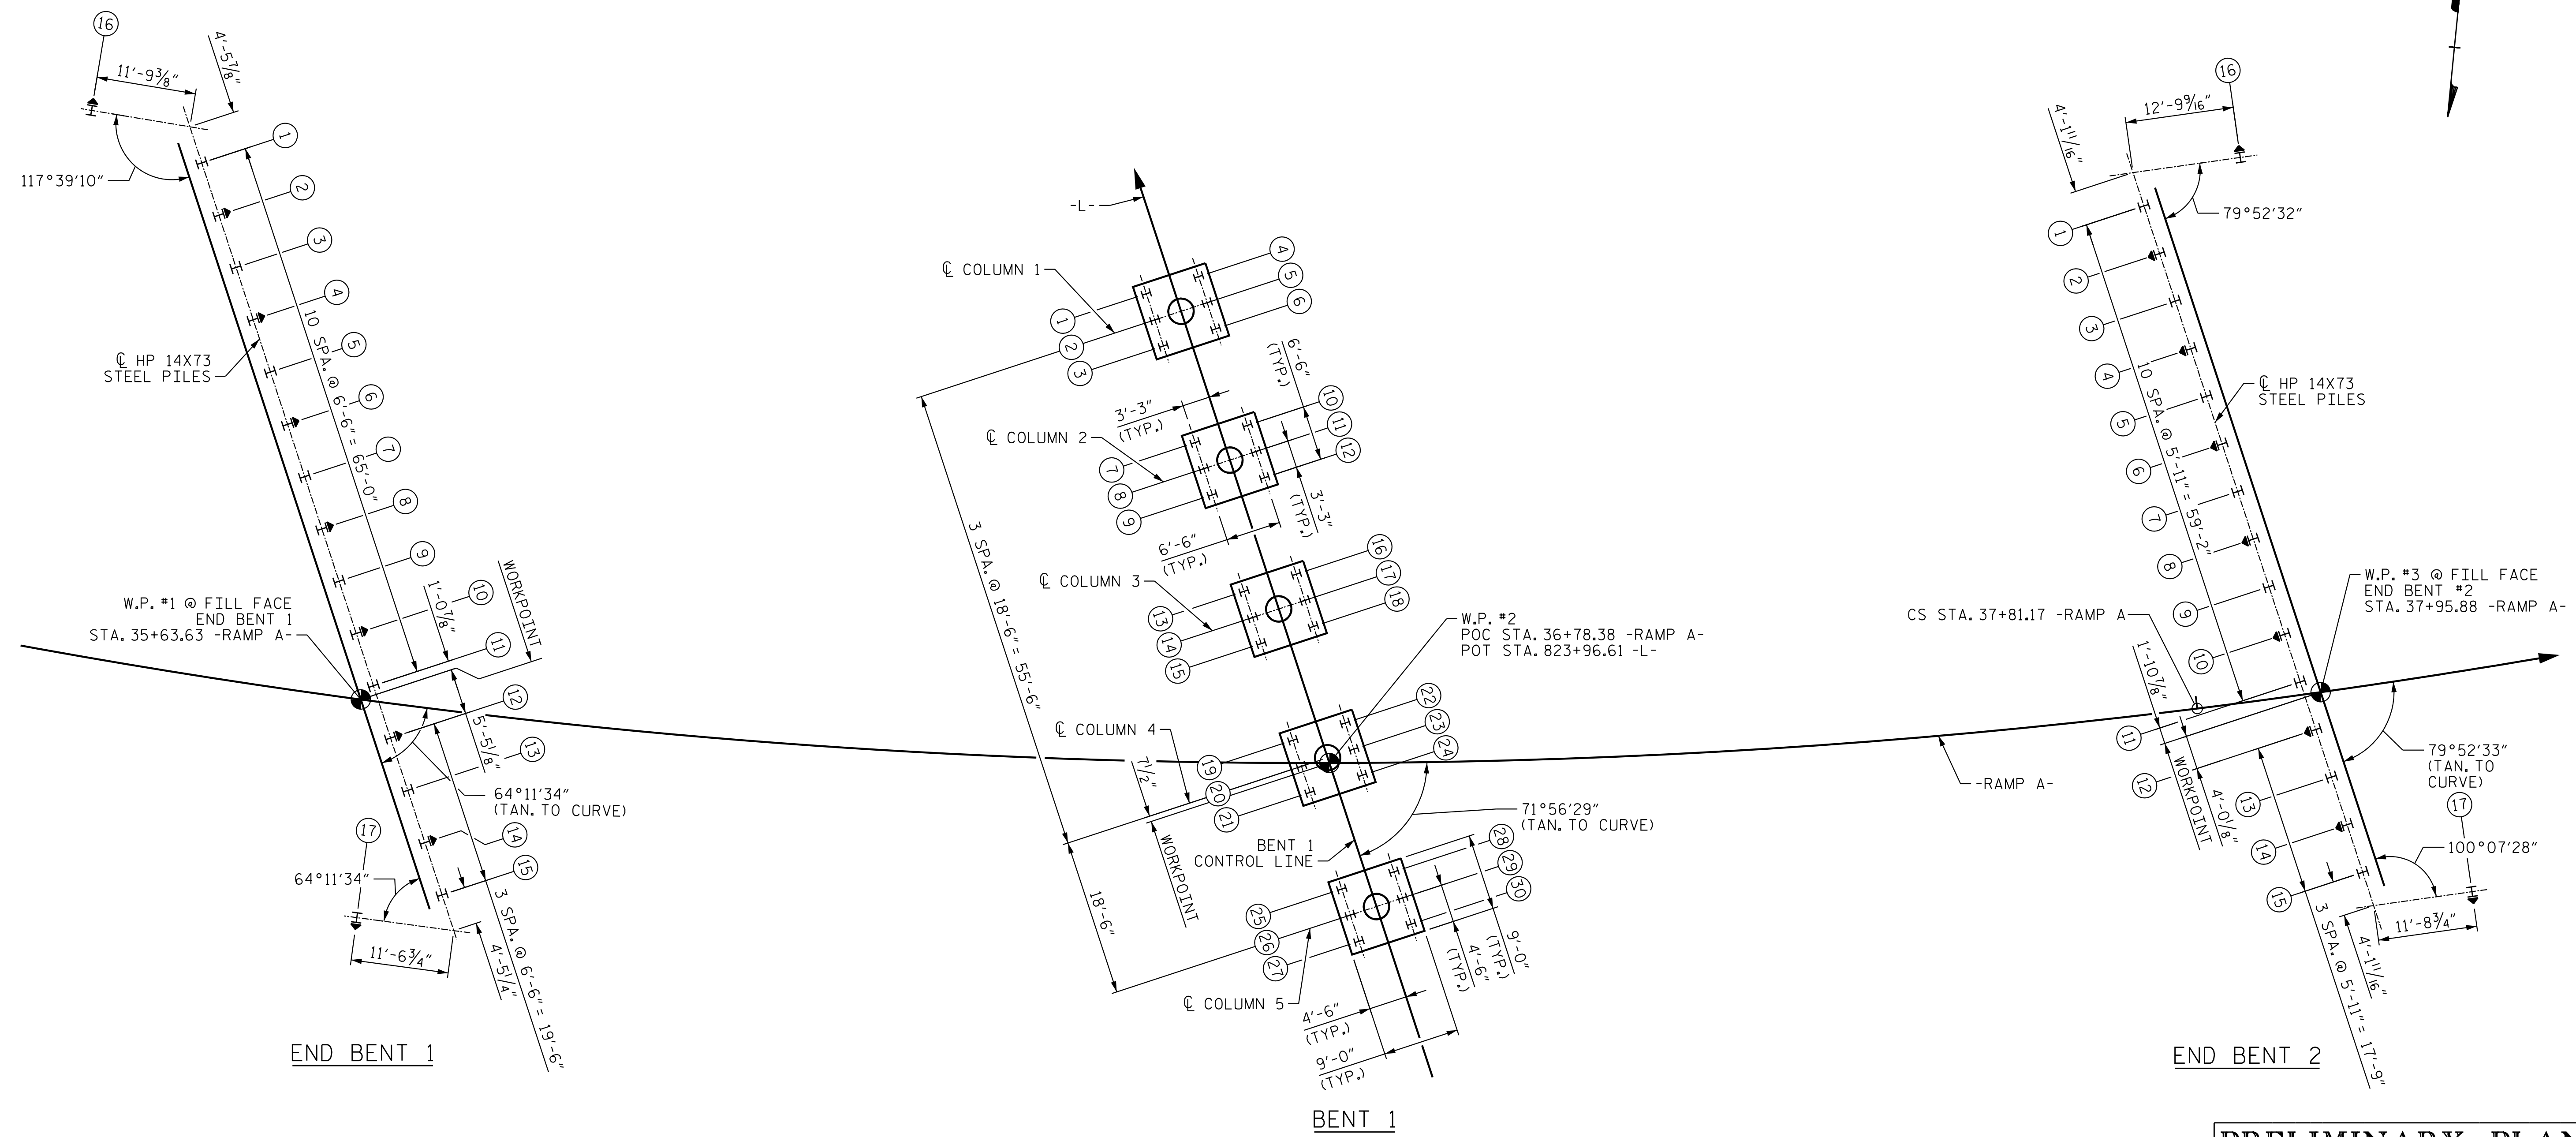

FOUNDATION LAYOUT

ALL SUBSTRUCTURE WORK LINES PASS THROUGH WORK POINTS.
 DIMENSIONS & PILE LAYOUT ARE TYPICAL FOR EACH FOOTING.

DIMENSIONS LOCATING PILES ARE SHOWN TO THE PILE CENTERLINES

↑ INDICATES DIRECTION OF BATTER

ALL PILES ARE HP 14X73 STEEL PILES

PRELIMINARY PLANS
DO NOT USE FOR CONSTRUCTION

PROJECT NO. R-2707D
CLEVELAND COUNTY
 STATION: 36+78.38 -RAMP A-

SHEET 2 OF 6


STATE OF NORTH CAROLINA
 DEPARTMENT OF TRANSPORTATION
 RALEIGH

GENERAL DRAWING
 FOR BRIDGE OVER US 74 BYPASS
 ON US 74 RAMP/LOOP
 BETWEEN SR 2168 (ANTHONY FARM RD.)
 AND US 74



DocuSigned by:
Victor E. Fraga
 DOCUMENT NOT CONSIDERED
 FINAL UNLESS ALL
 SIGNATURES COMPLETED

REVISIONS						SHEET NO.
NO.	BY:	DATE:	NO.	BY:	DATE:	S4-02
1			3			TOTAL SHEETS
2			4			43

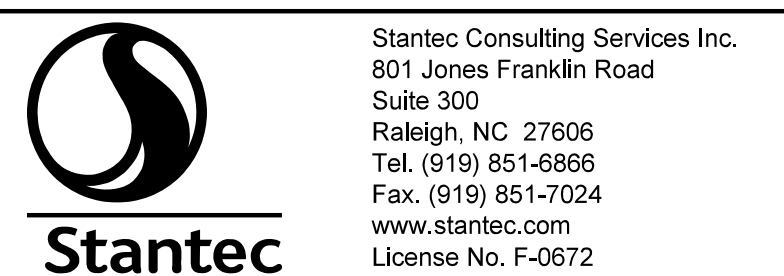

DRAWN BY : V. E. FRAGA DATE : 12/20/22
 CHECKED BY : K. A. WOYAHN DATE : 02/02/23
 DESIGN ENGINEER OF RECORD: V. E. FRAGA DATE : 05/09/23